

SEE NOTE 2

06-0824

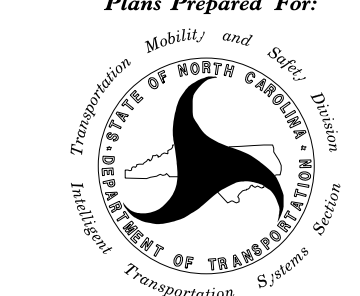
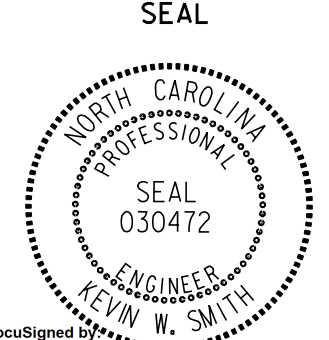
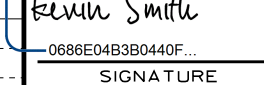
SLACK SPAN

MATCH LINE, SEE SHEET ITS-102

- NOTES:**
1. NCDOT CONTRACTOR ATTACH TO FRONT SIDE OF POLE AT 40" BELOW POWER PRESENCE UNLESS OTHERWISE NOTED.
  2. SEE SUMMARY OF WORK TABLES FOR ADDITIONAL CABINET AND COMMUNICATIONS WORK TO BE PERFORMED.
  3. MAINTAIN A MINIMUM OF SIX (6) FEET FROM THE EDGE OF PAVEMENT WHEN TRENCHING PARALLEL TO THE ROADWAY UNLESS OTHERWISE NOTED.

11/15/2016 K:\ARL\TPTD\ITS\01036305 - Fayetteville Sig Sys\Plans\01036305\_ITS\_psh\_id.dgn

**Kimley»Horn**  
 NC License #F-0102  
 421 Fayetteville St., Suite 600  
 Raleigh, NC 27636  
 Tel: (919) 677-2000  
 Fax: (919) 677-2050

 Plans Prepared For: DEPARTMENT OF TRANSPORTATION Division 06	<b>FAYETTEVILLE COMPUTERIZED SIGNAL SYSTEM</b> <b>COMMUNICATIONS CABLE AND CONDUIT ROUTING PLAN</b>		SEAL  KEVIN W. SMITH ENGINEER 030472
	DIVISION 06      CUMBERLAND COUNTY		
PLAN DATE: NOVEMBER 2016 PREPARED BY: J. CROSS	REVIEWED BY: K. NICHOLAS REVIEWED BY: K. SMITH		DocuSigned by:  11/15/2016
REVISIONS _____ _____ _____	INIT. _____ _____ _____	DATE _____ _____ _____	CADD Filename: