


MATCH LINE, SEE SHEET ITS-102

MATCH LINE, SEE SHEET ITS-104

- NOTES:**
1. NCDOT CONTRACTOR ATTACH TO FRONT SIDE OF POLE AT 40" BELOW POWER PRESENCE UNLESS OTHERWISE NOTED.
 2. SEE SUMMARY OF WORK TABLES FOR ADDITIONAL CABINET AND COMMUNICATIONS WORK TO BE PERFORMED.
 3. MAINTAIN A MINIMUM OF SIX (6) FEET FROM THE EDGE OF PAVEMENT WHEN TRENCHING PARALLEL TO THE ROADWAY UNLESS OTHERWISE NOTED.

11/15/2016 K:\ARL\TPTD\ITS\01036305 - Fayetteville Sig Sys\Plans\01036305_ITS_psh_103.dgn

Kimley»Horn
 NC License #F-0102
 421 Fayetteville St., Suite 600
 Raleigh, NC 27636
 Tel: (919) 677-2000
 Fax: (919) 677-2050

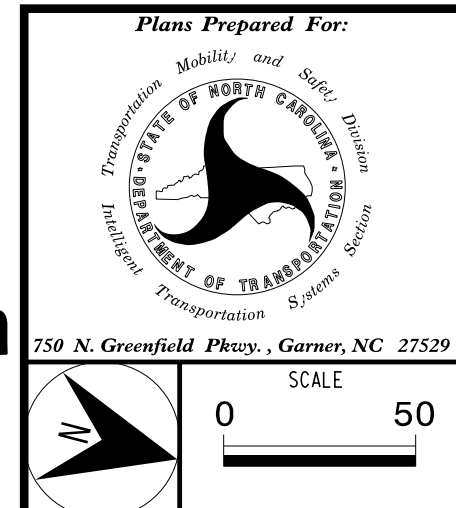

| | |
|--|--------------------------|
| FAYETTEVILLE COMPUTERIZED SIGNAL SYSTEM COMMUNICATIONS CABLE AND CONDUIT ROUTING PLAN | |
| DIVISION 06 | CUMBERLAND COUNTY |
| PLAN DATE: NOVEMBER 2016 | REVIEWED BY: K. NICHOLAS |
| PREPARED BY: J. CROSS | REVIEWED BY: K. SMITH |
| REVISIONS | INIT. DATE |
| | |
| | |
| | |

| | |
|----------------|------------|
| SEAL | DATE |
| | 11/15/2016 |
| SIGNATURE | DATE |
| Kevin W. Smith | |
| CADD Filename: | |

