


NOTES:
 1. MODIFY EXISTING CCTV SPLICE ENCLOSURE PER SPLICE DETAILS.
 2. REMOVE EXISTING DROP CABLE FROM CCTV CABINET AND REMOVE FROM EXISTING CONDUIT AND/OR MESSENGER CABLE BACK TO EXISTING SPLICE ENCLOSURE.
 3. SEE SUMMARY OF WORK TABLES FOR ADDITIONAL CABINET AND COMMUNICATIONS WORK TO BE PERFORMED.

11/15/2016 KARAL_TPTD_ITS_01036305 - Fayetteville Sig Sys\Plans\01036305_ITS_psh_121_CCTV04.dgn

Kimley»Horn
 NC License #F-0102
 421 Fayetteville St., Suite 600
 Raleigh, NC 27636
 Tel: (919) 677-2000
 Fax: (919) 677-2050

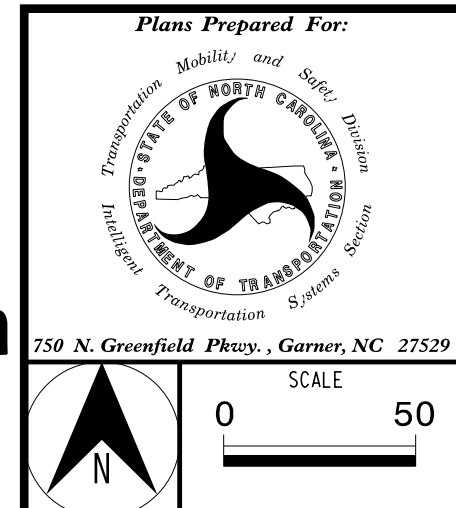

Plans Prepared For:		FAYETTEVILLE COMPUTERIZED SIGNAL SYSTEM		SEAL	
DIVISION 06		CUMBERLAND COUNTY		NORTH CAROLINA PROFESSIONAL ENGINEER SEAL 030472 KEVIN W. SMITH	
PLAN DATE:	NOVEMBER 2016	REVIEWED BY:	K. NICHOLAS	Signature: Kevin W. Smith	
PREPARED BY:	J. CROSS	REVIEWED BY:	K. SMITH	DATE: 11/15/2016	
REVISIONS	INIT.	DATE	SIGNATURE		
CADD Filename:					