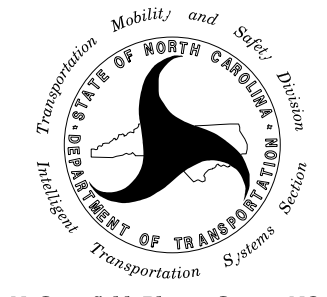
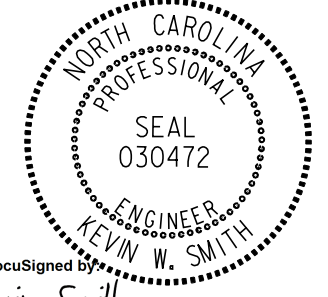


NOTES:
 1. MODIFY EXISTING CCTV SPLICE ENCLOSURE PER SPLICE DETAILS.
 2. SEE SUMMARY OF WORK TABLES FOR ADDITIONAL CABINET AND COMMUNICATIONS WORK TO BE PERFORMED.

11/15/2016 KARAL_TPTD_ITS_01036305 - Fayetteville Sig Sys Plans\01036305_ITS_psh_p25-CCTV08.dgn

Kimley»Horn
 NC License #F-0102
 421 Fayetteville St., Suite 600
 Raleigh, NC 27636
 Tel: (919) 677-2000
 Fax: (919) 677-2050

 Plans Prepared For: Transportation Mobility and Safety Division DEPARTMENT OF TRANSPORTATION State of North Carolina	FAYETTEVILLE COMPUTERIZED SIGNAL SYSTEM EXISTING CCTV 8 INSTALLATION		SEAL  KEVIN W. SMITH ENGINEER SEAL 030472
	DIVISION 06 CUMBERLAND COUNTY PLAN DATE: NOVEMBER 2016 REVIEWED BY: K. NICHOLAS PREPARED BY: J. CROSS REVIEWED BY: K. SMITH		
SCALE 0 50	REVISIONS _____ _____ _____	INIT. DATE _____ _____ _____	DocuSigned by: Kevin W. Smith 068E04380440F SIGNATURE DATE 11/15/2016 CADD Filename: