


- NOTES:
1. MODIFY EXISTING CCTV SPLICE ENCLOSURE PER SPLICE DETAILS.
 2. REMOVE EXISTING DROP CABLE FROM CCTV CABINET AND REMOVE FROM EXISTING CONDUIT AND/OR MESSENGER CABLE BACK TO EXISTING SPLICE ENCLOSURE.
 3. SEE SUMMARY OF WORK TABLES FOR ADDITIONAL CABINET AND COMMUNICATIONS WORK TO BE PERFORMED.

11/15/2016 KARAL.TPTD_ITS_01036305 - Fayetteville Sig Sys Plans\01036305_ITS_psh_b2-CCTV16.dgn

Kimley»Horn
 NC License #F-0102
 421 Fayetteville St., Suite 600
 Raleigh, NC 27636
 Tel: (919) 677-2000
 Fax: (919) 677-2050

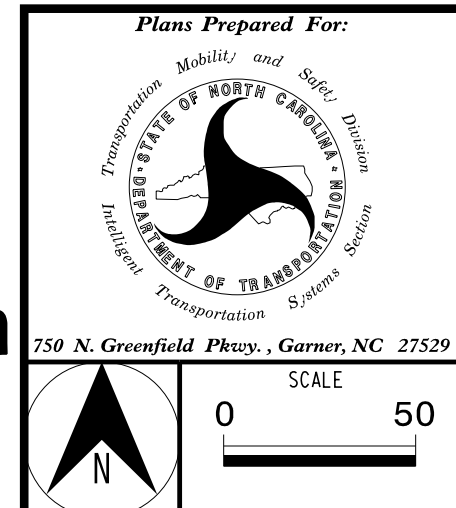

Plans Prepared For:		FAYETTEVILLE COMPUTERIZED SIGNAL SYSTEM	
EXISTING CCTV 16 INSTALLATION		SEAL	
DIVISION 06		CUMBERLAND COUNTY	
PLAN DATE: NOVEMBER 2016	REVIEWED BY: K. NICHOLAS	NOVEMBER 2016	
PREPARED BY: J. CROSS	REVIEWED BY: K. SMITH	NOVEMBER 2016	
REVISIONS	INIT.	DATE	SIGNATURE

DATE	11/15/2016
SIGNATURE	Kevin W. Smith
DATE	
CADD Filename:	