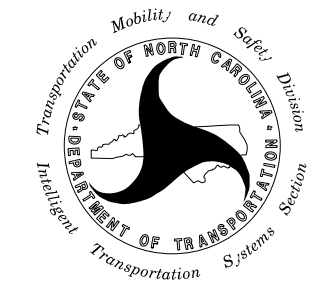



NOTE:
 1. SEE SUMMARY OF WORK TABLES FOR ADDITIONAL CABINET AND COMMUNICATIONS WORK TO BE PERFORMED.

11/15/2016 K:\ARL\TPTD\ITS\01036305 - Fayetteville Sig Sys\Plans\01036305_ITS_psh_IBI-CCTV41.dgn

Kimley»Horn
 NC License #F-0102
 421 Fayetteville St., Suite 600
 Raleigh, NC 27636
 Tel: (919) 677-2000
 Fax: (919) 677-2050

 Plans Prepared For: Transportation Mobility and Safety Division STATE OF NORTH CAROLINA DEPARTMENT OF TRANSPORTATION Transportation Systems Section 250 N. Greenfield Place, Garner, NC 27529	FAYETTEVILLE COMPUTERIZED SIGNAL SYSTEM PROPOSED CCTV 41 INSTALLATION		SEAL  KEVIN W. SMITH ENGINEER SEAL 030472
	DIVISION 06 CUMBERLAND COUNTY PLAN DATE: NOVEMBER 2016 REVIEWED BY: K. NICHOLAS PREPARED BY: J. CROSS REVIEWED BY: K. SMITH		
REVISIONS _____ _____ _____		INIT. DATE _____ _____ _____	DocuSigned by: Kevin W. Smith 11/15/2016 SIGNATURE DATE _____ _____ CADD Filename: