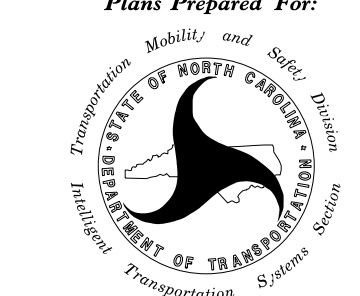
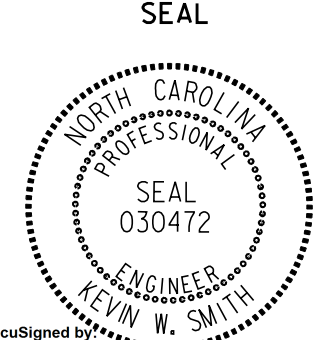
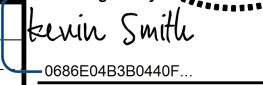


NOTE:
 1. CUT EXISTING CITY 48-SMFO CABLE AT THIS POLE. BACKPULL BOTH ENDS OF CABLE TO NEW SPlice ENCLOSURES SHOWN ON THIS SHEET. DO NOT CUT EXISTING PWC 144-SMFO CABLE THAT IS LASHED TO CITY CABLE AND MESSENGER CABLE.
 2. SPlice LIKE BUFFER TUBES AND FIBERS IN EXISTING CABLE TO PROPOSED CABLE.
 3. SPlice EXISTING CABLE TO PROPOSED CABLES ACCORDING TO SPlice DETAIL ON SHEET ITS-198.

11/15/2016 K:\ARL\TPTD\ITS\01036305 - Fayetteville Sig Sys\Plans\01036305_ITS_psh_52-CCTV42.dgn

Kimley»Horn
 NC License #F-0102
 421 Fayetteville St., Suite 600
 Raleigh, NC 27636
 Tel: (919) 677-2000
 Fax: (919) 677-2050

 Plans Prepared For: Transportation Mobility and Safety Division DEPARTMENT OF TRANSPORTATION 250 N. Greenfield Place - Garner, NC 27529	FAYETTEVILLE COMPUTERIZED SIGNAL SYSTEM PROPOSED CCTV 42 INSTALLATION		SEAL  KEVIN W. SMITH ENGINEER 11/15/2016									
	DIVISION 06 CUMBERLAND COUNTY PLAN DATE: NOVEMBER 2016 REVIEWED BY: K. NICHOLAS PREPARED BY: J. CROSS REVIEWED BY: K. SMITH											
<table border="1"> <thead> <tr> <th>REVISIONS</th> <th>INIT.</th> <th>DATE</th> </tr> </thead> <tbody> <tr> <td> </td> <td> </td> <td> </td> </tr> <tr> <td> </td> <td> </td> <td> </td> </tr> </tbody> </table>			REVISIONS	INIT.	DATE							DocuSigned by:  SEAL 030472 SIGNATURE DATE CADD Filename:
REVISIONS	INIT.	DATE										