


NOTE:
 1. SEE SUMMARY OF WORK TABLES FOR ADDITIONAL CABINET AND COMMUNICATIONS WORK TO BE PERFORMED.
 2. PULL ADDITIONAL SLACK CABLE IN JUNCTION BOX FROM ADJACENT JUNCTION BOXES PRIOR TO INSTALLING SPLICE ENCLOSURE.

11/15/2016 K:\ARL\TPTD\ITS\01036305 - Fayetteville Sig Sys\Plans\01036305_ITS_psh_160-CCTV50-51.dgn

Kimley»Horn
 NC License #F-0102
 421 Fayetteville St., Suite 600
 Raleigh, NC 27636
 Tel: (919) 677-2000
 Fax: (919) 677-2050

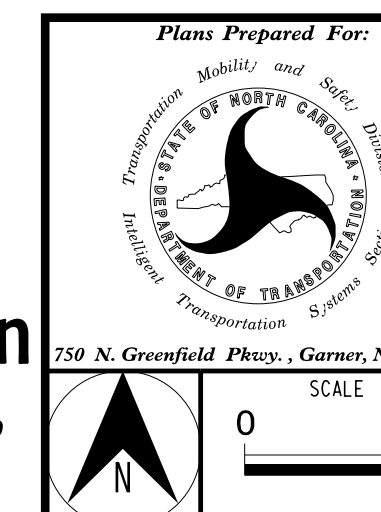

FAYETTEVILLE COMPUTERIZED SIGNAL SYSTEM PROPOSED CCTV 50&51 INSTALLATION	
DIVISION 06	CUMBERLAND COUNTY
PLAN DATE: NOVEMBER 2016	REVIEWED BY: K. NICHOLAS
PREPARED BY: J. CROSS	REVIEWED BY: K. SMITH
REVISIONS	INIT. DATE

SEAL	DATE
	11/15/2016
SIGNATURE	DATE
Kevin W. Smith	
CADD File name:	