

MATCH LINE, SEE SHEET ITS-170

3B
60

3A
60

3D
24

CHANNEL 3

MURCHISON RD.

CHANNEL 25

MATCH LINE, SEE SHEET ITS-162

3E
24

24D
24

24C
24

CHANNEL 24

BRAGG BLVD.

NCDOT CCTV X-2000F

24B
24

CHANNEL 3

PAMALEE DR.

3A
60

3
60

24
12


SANTA FE DR.

CCTV-24

24A
12

MATCH LINE, SEE SHEET ITS-166


- EXISTING COMMUNICATIONS CABLE
- PROPOSED COMMUNICATIONS CABLE
- - - - CHANNEL BOUNDARY
- SPLICE LOCATION
- ⊠ CABINET
- ▶ EXISTING CCTV LOCATION
- ◀ PROPOSED CCTV LOCATION
- XX EXISTING CABLE NAME (TOP) AND EXISTING FIBER COUNT (BOTTOM)
- XX PROPOSED CABLE NAME (TOP) AND PROPOSED FIBER COUNT (BOTTOM)
- 06-XXXX FUTURE NCDOT SIGNAL
- C-XXX FUTURE CITY SIGNAL

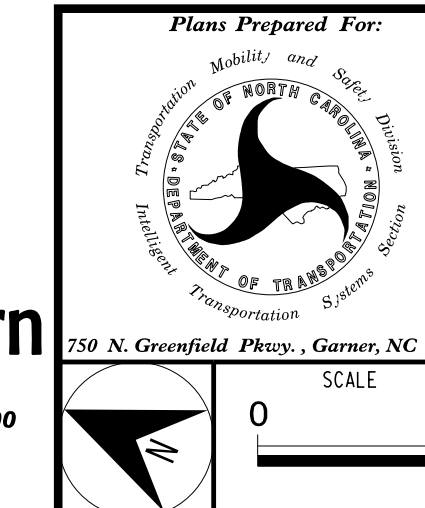

FAYETTEVILLE COMPUTERIZED SIGNAL SYSTEM		CUMBERLAND COUNTY	
DIVISION 06		NOVEMBER 2016	
PREPARED BY:	J. CROSS	REVIEWED BY:	K. NICHOLAS
REVISIONS	INIT.	DATE	

SEAL	DATE
KEVIN W. SMITH	11/15/2016
SIGNATURE	DATE

Kimley»Horn
 NC License #F-0102
 421 Fayetteville St., Suite 600
 Raleigh, NC 27636
 Tel: (919) 677-2000
 Fax: (919) 677-2050

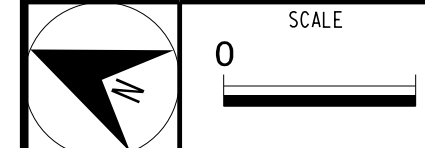

11/15/2016 K:\ARL\TPTD\ITS\01036305 - Fayetteville Sig Sys\Plans\Splicing\01036305-ITS_psh.l63-schm2.dgn