



- EXISTING COMMUNICATIONS CABLE
- \_\_\_\_\_ PROPOSED COMMUNICATIONS CABLE
- - - - CHANNEL BOUNDARY
- SPLICE LOCATION
- ⊠ CABINET
- ⊠ EXISTING CCTV LOCATION
- ⊠ PROPOSED CCTV LOCATION
- XX EXISTING CABLE NAME (TOP) AND EXISTING FIBER COUNT (BOTTOM)
- XX PROPOSED CABLE NAME (TOP) AND PROPOSED FIBER COUNT (BOTTOM)
- 06-XXXX FUTURE NCDOT SIGNAL
- C-XXX FUTURE CITY SIGNAL

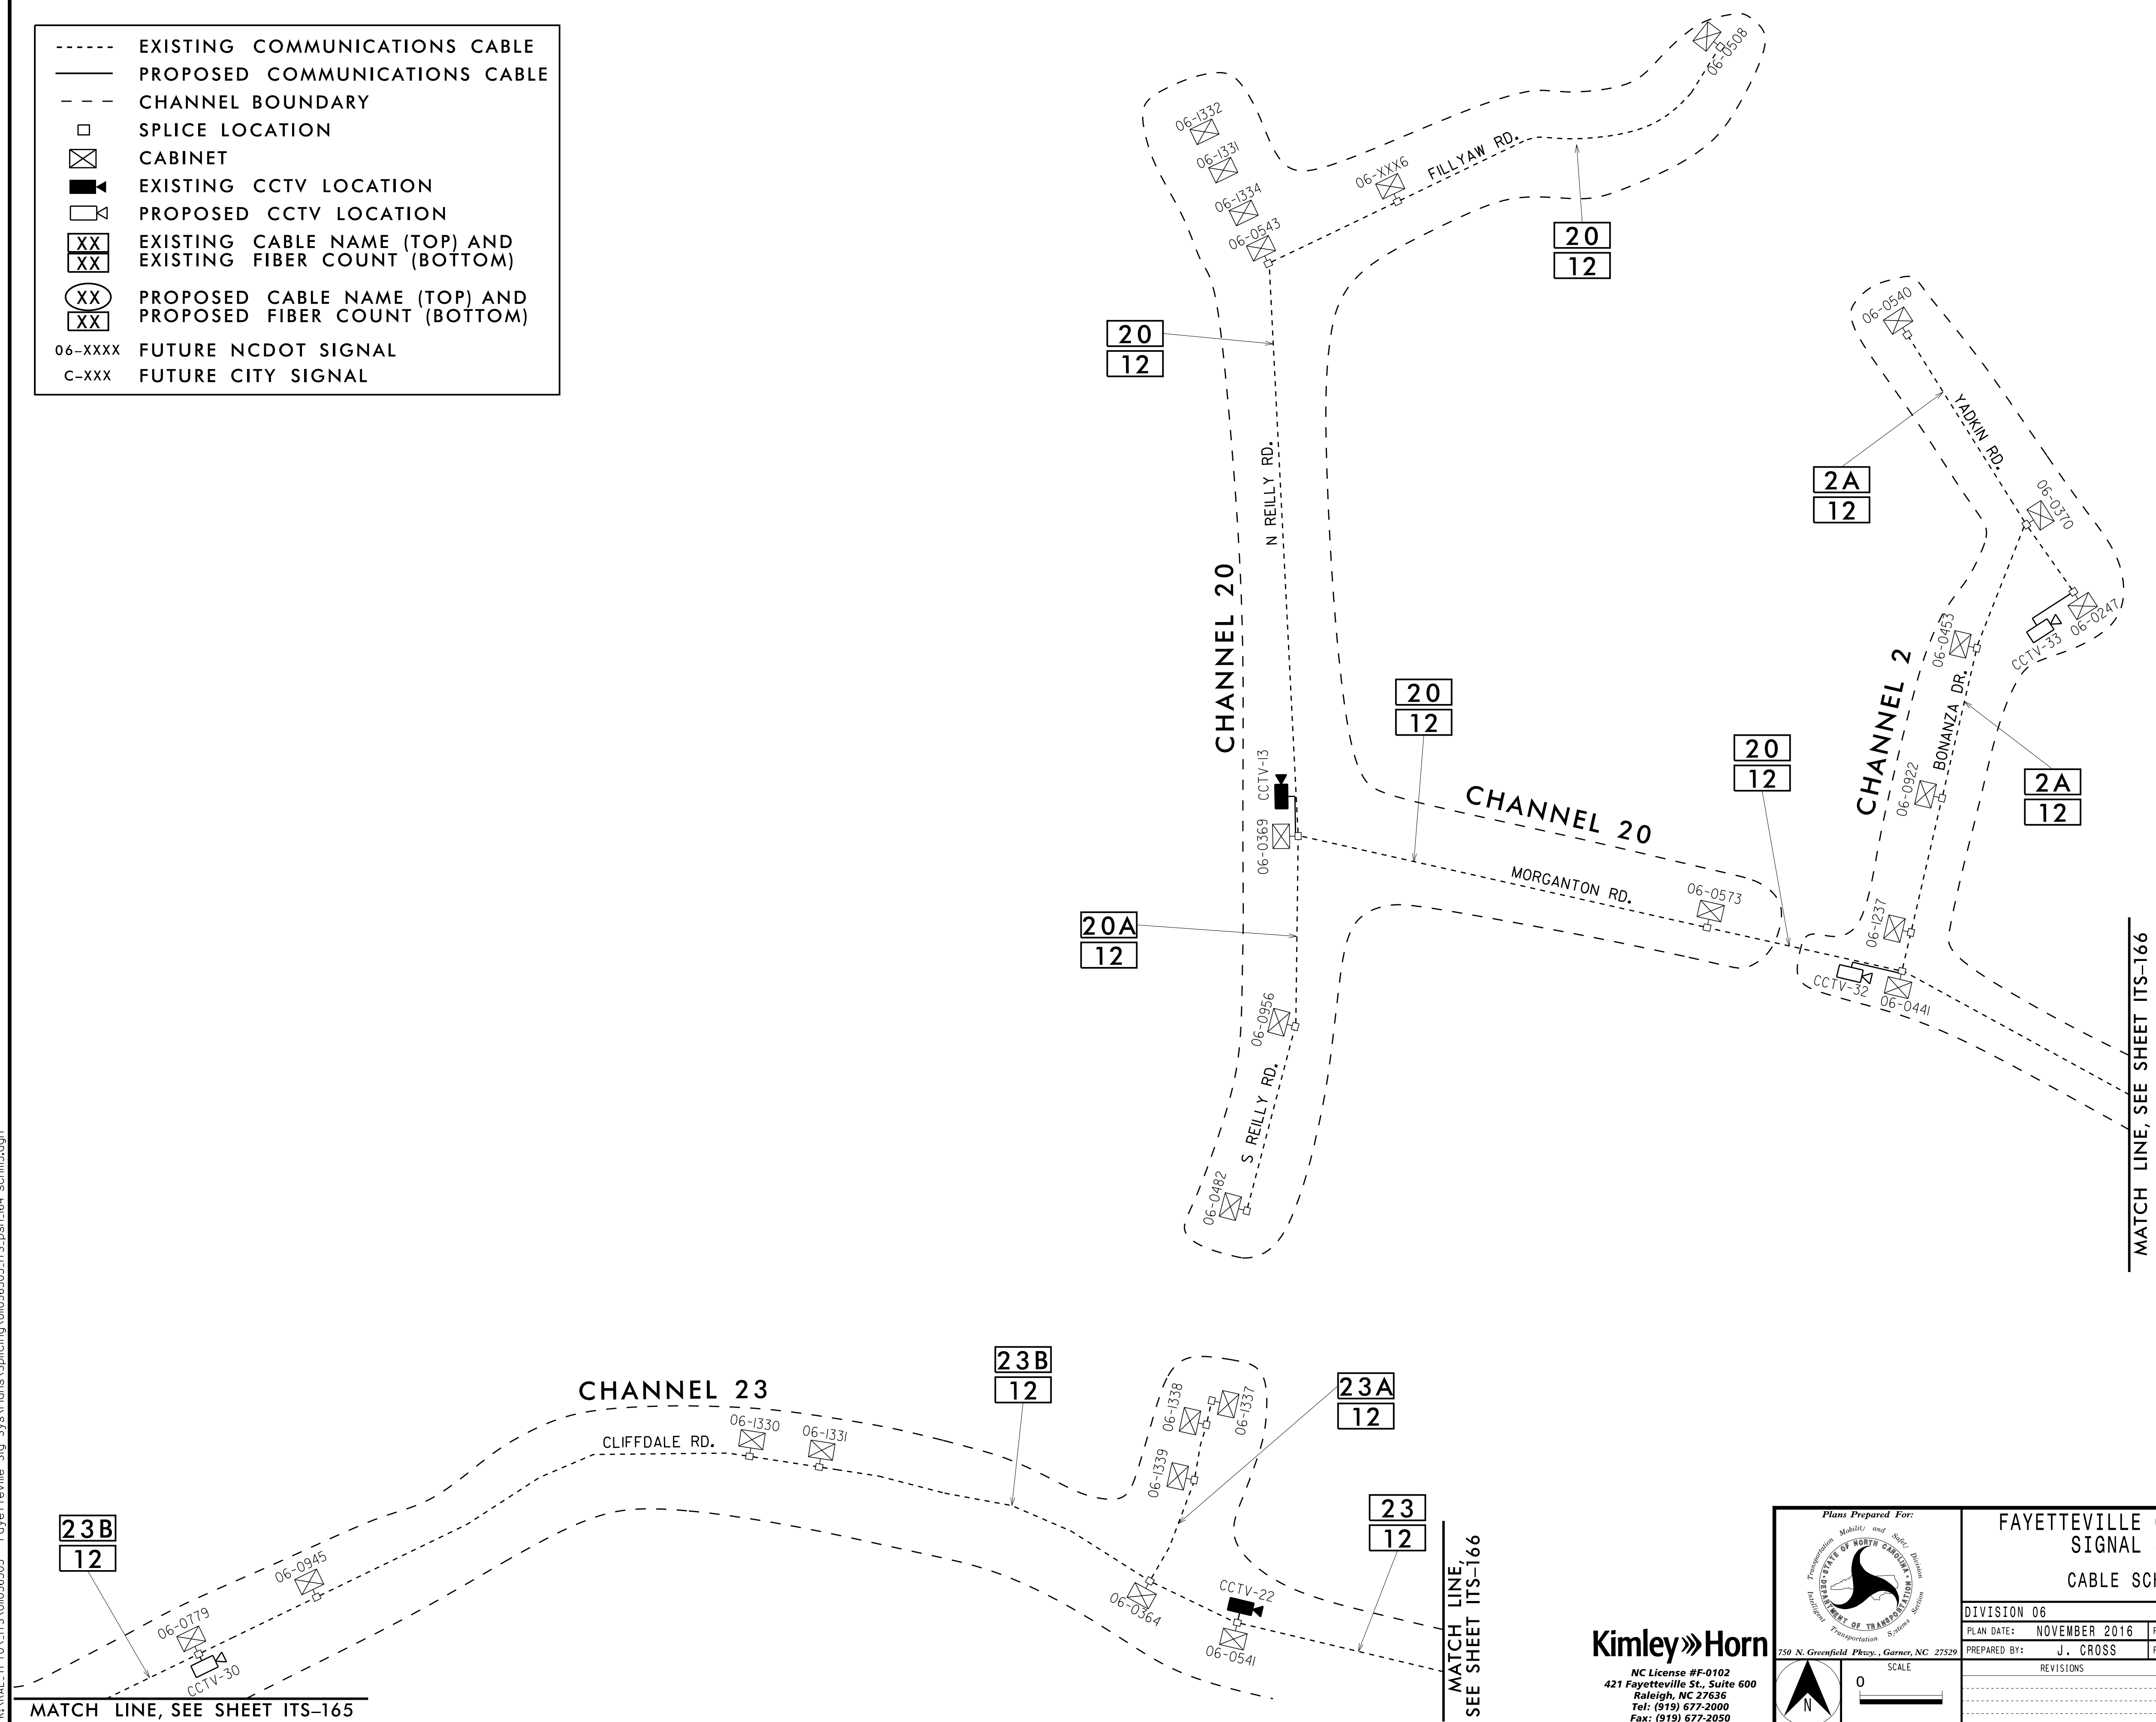

11/15/2016 KARAL.TPTD.ITS\01036305 - Fayetteville Sig Sys\Plans\Splicing\01036305.ITS.psh.l64-schm3.dgn

**Kimley»Horn**  
 NC License #F-0102  
 421 Fayetteville St., Suite 600  
 Raleigh, NC 27636  
 Tel: (919) 677-2000  
 Fax: (919) 677-2050

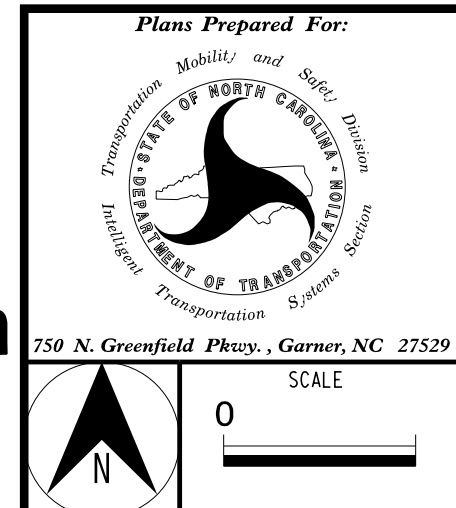

<b>FAYETTEVILLE COMPUTERIZED SIGNAL SYSTEM</b>	
<b>CABLE SCHEMATIC</b>	
DIVISION 06	CUMBERLAND COUNTY
PLAN DATE: NOVEMBER 2016	REVIEWED BY: K. NICHOLAS
PREPARED BY: J. CROSS	REVIEWED BY: K. SMITH
REVISIONS	INIT. DATE

SEAL

DocuSigned by:  
 Kevin W. Smith  
 0686E4B8B440F  
 SIGNATURE DATE  
 11/15/2016  
 CADD Filename:

MATCH LINE, SEE SHEET ITS-165

MATCH LINE, SEE SHEET ITS-166

MATCH LINE, SEE SHEET ITS-166