


- EXISTING COMMUNICATIONS CABLE
- PROPOSED COMMUNICATIONS CABLE
- - - - CHANNEL BOUNDARY
- SPLICE LOCATION
- ⊠ CABINET
- EXISTING CCTV LOCATION
- EXISTING CCTV LOCATION
- ⊠ EXISTING CABLE NAME (TOP) AND EXISTING FIBER COUNT (BOTTOM)
- ⊠ PROPOSED CABLE NAME (TOP) AND PROPOSED FIBER COUNT (BOTTOM)
- 06-XXXX FUTURE NCDOT SIGNAL
- C-XXX FUTURE CITY SIGNAL

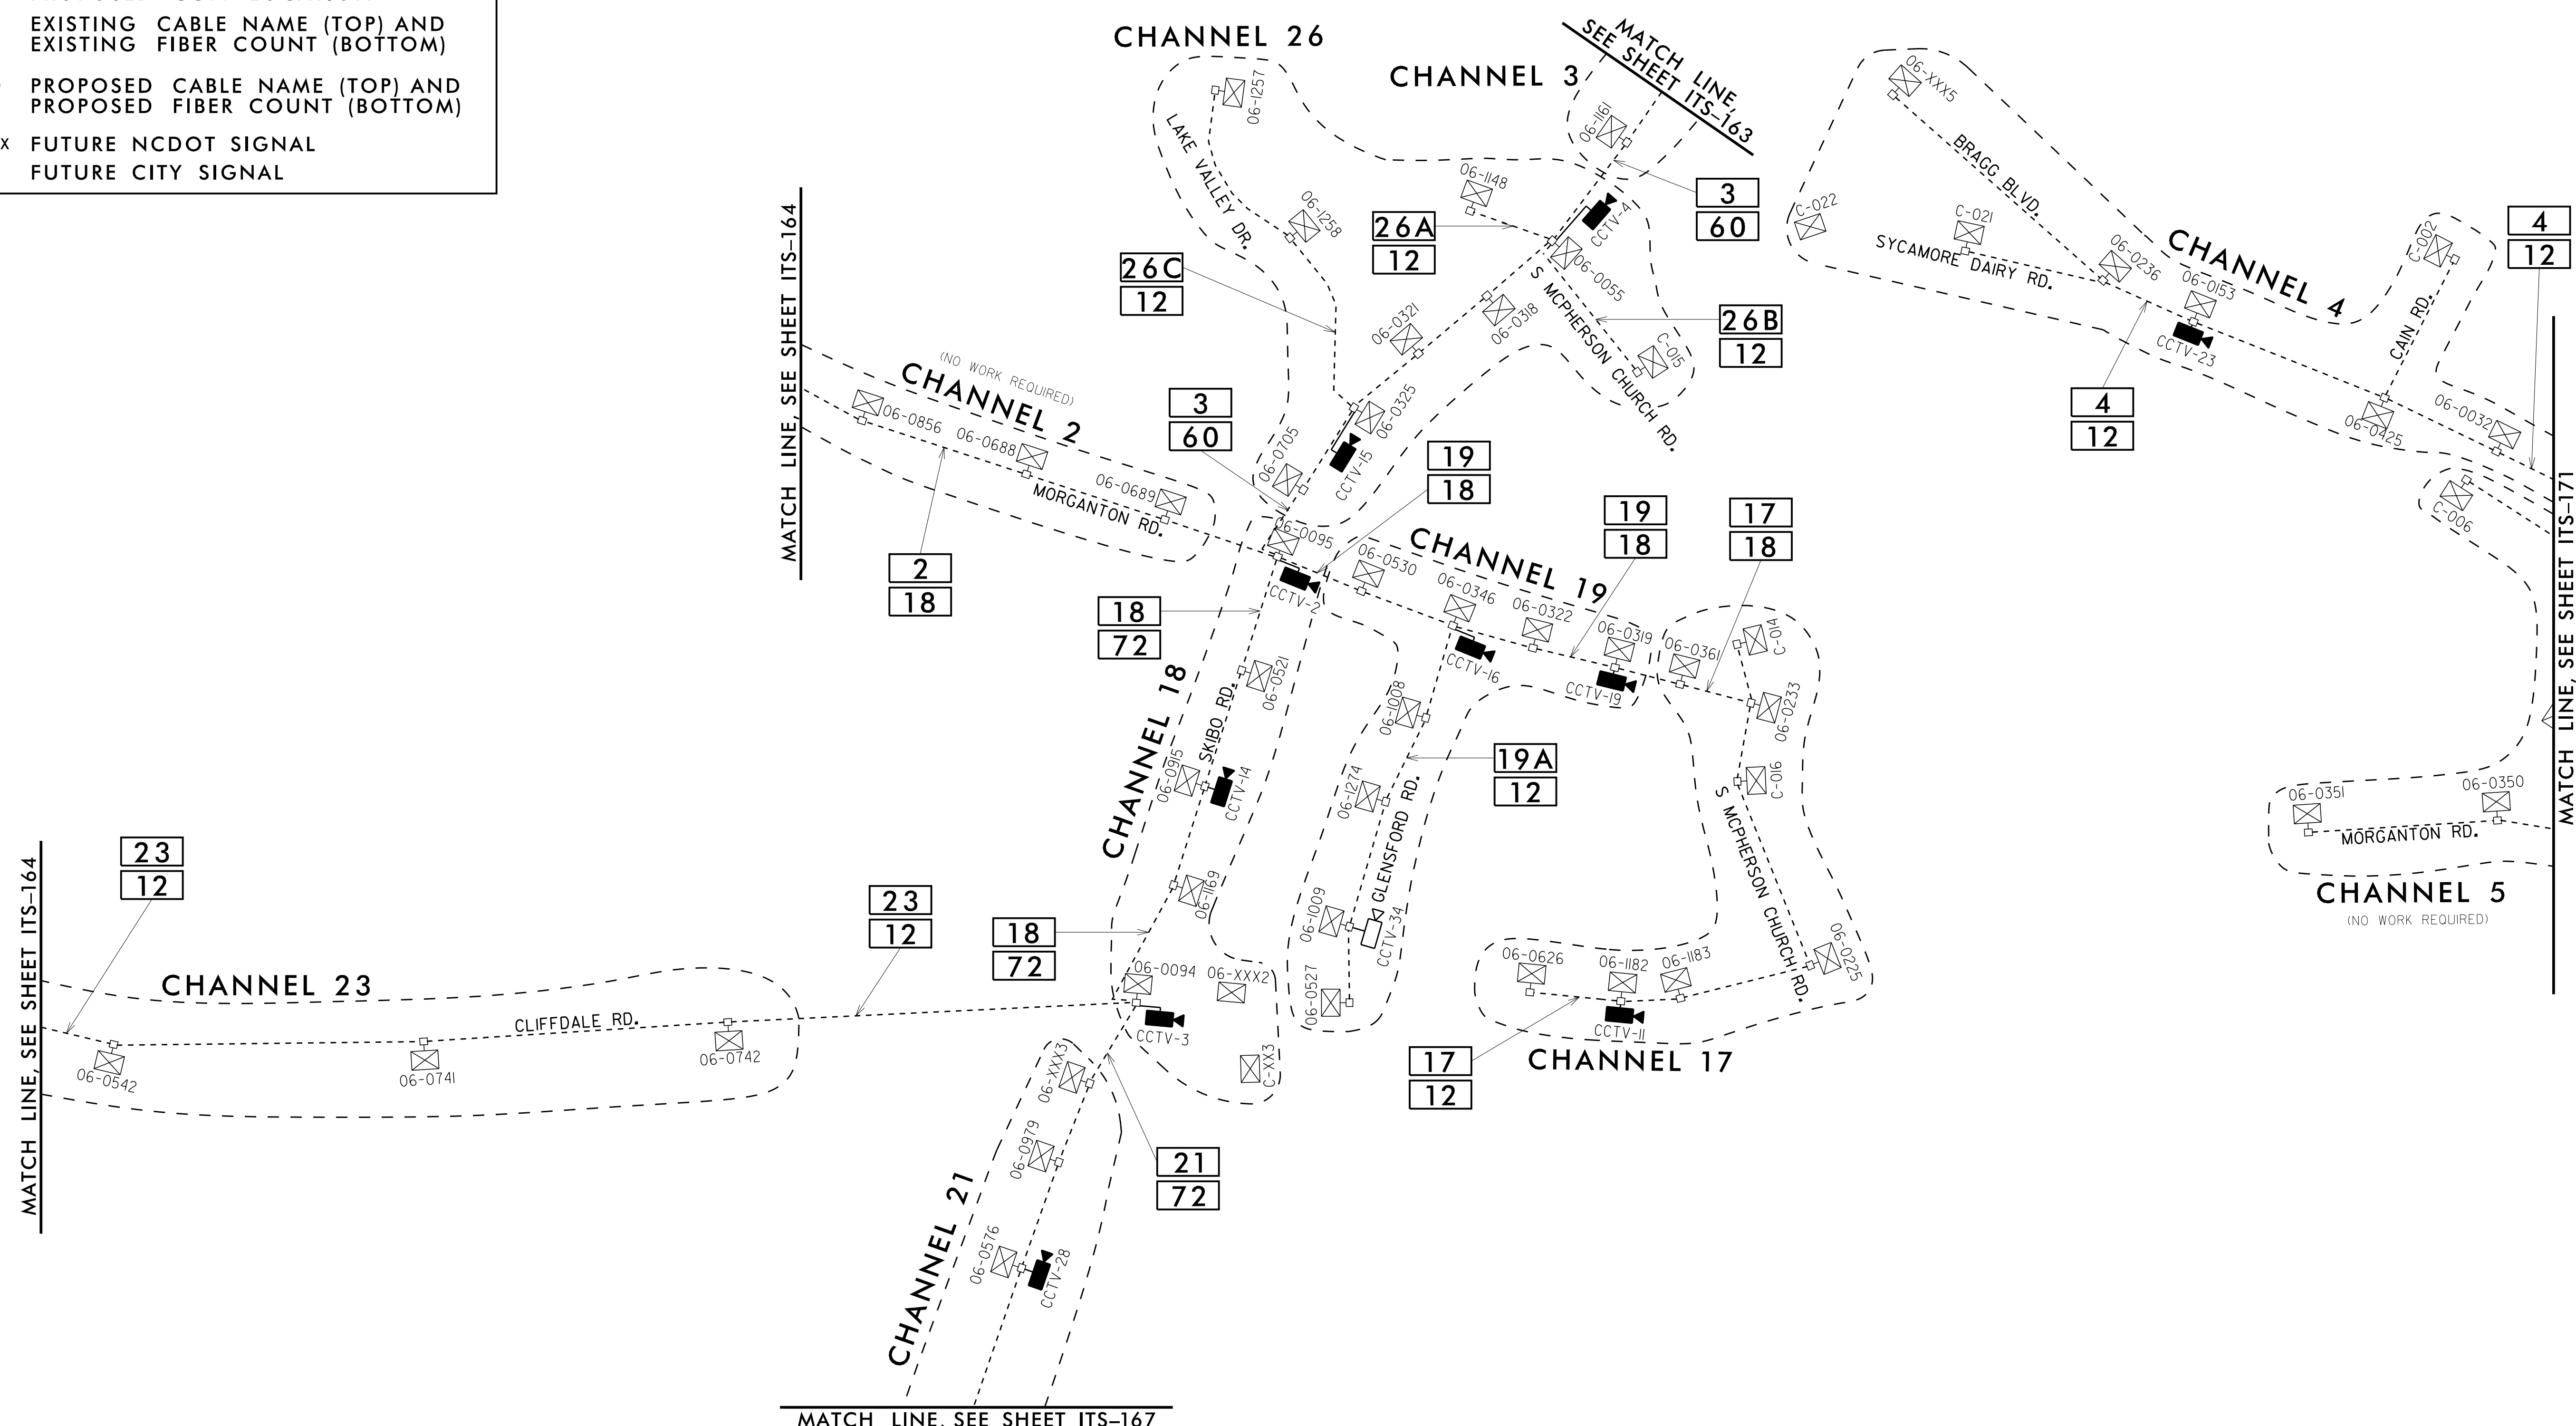

11/15/2016 KARAL.TPTD\_ITS\_01036305 - Fayetteville Sig Sys Plans\Splicing\01036305\_ITS\_psh\_166\_schm5.dgn

**Kimley»Horn**  
 NC License #F-0102  
 421 Fayetteville St., Suite 600  
 Raleigh, NC 27636  
 Tel: (919) 677-2000  
 Fax: (919) 677-2050

	<b>FAYETTEVILLE COMPUTERIZED SIGNAL SYSTEM</b>		
	<b>CABLE SCHEMATIC</b>		
DIVISION 06 CUMBERLAND COUNTY PLAN DATE: NOVEMBER 2016 REVIEWED BY: K. NICHOLAS PREPARED BY: J. CROSS REVIEWED BY: K. SMITH		SEAL 030472 KEVIN W. SMITH 11/15/2016	
REVISIONS _____ INIT. DATE _____		SIGNATURE DATE _____	