


MATCH LINE, SEE SHEET ITS-167

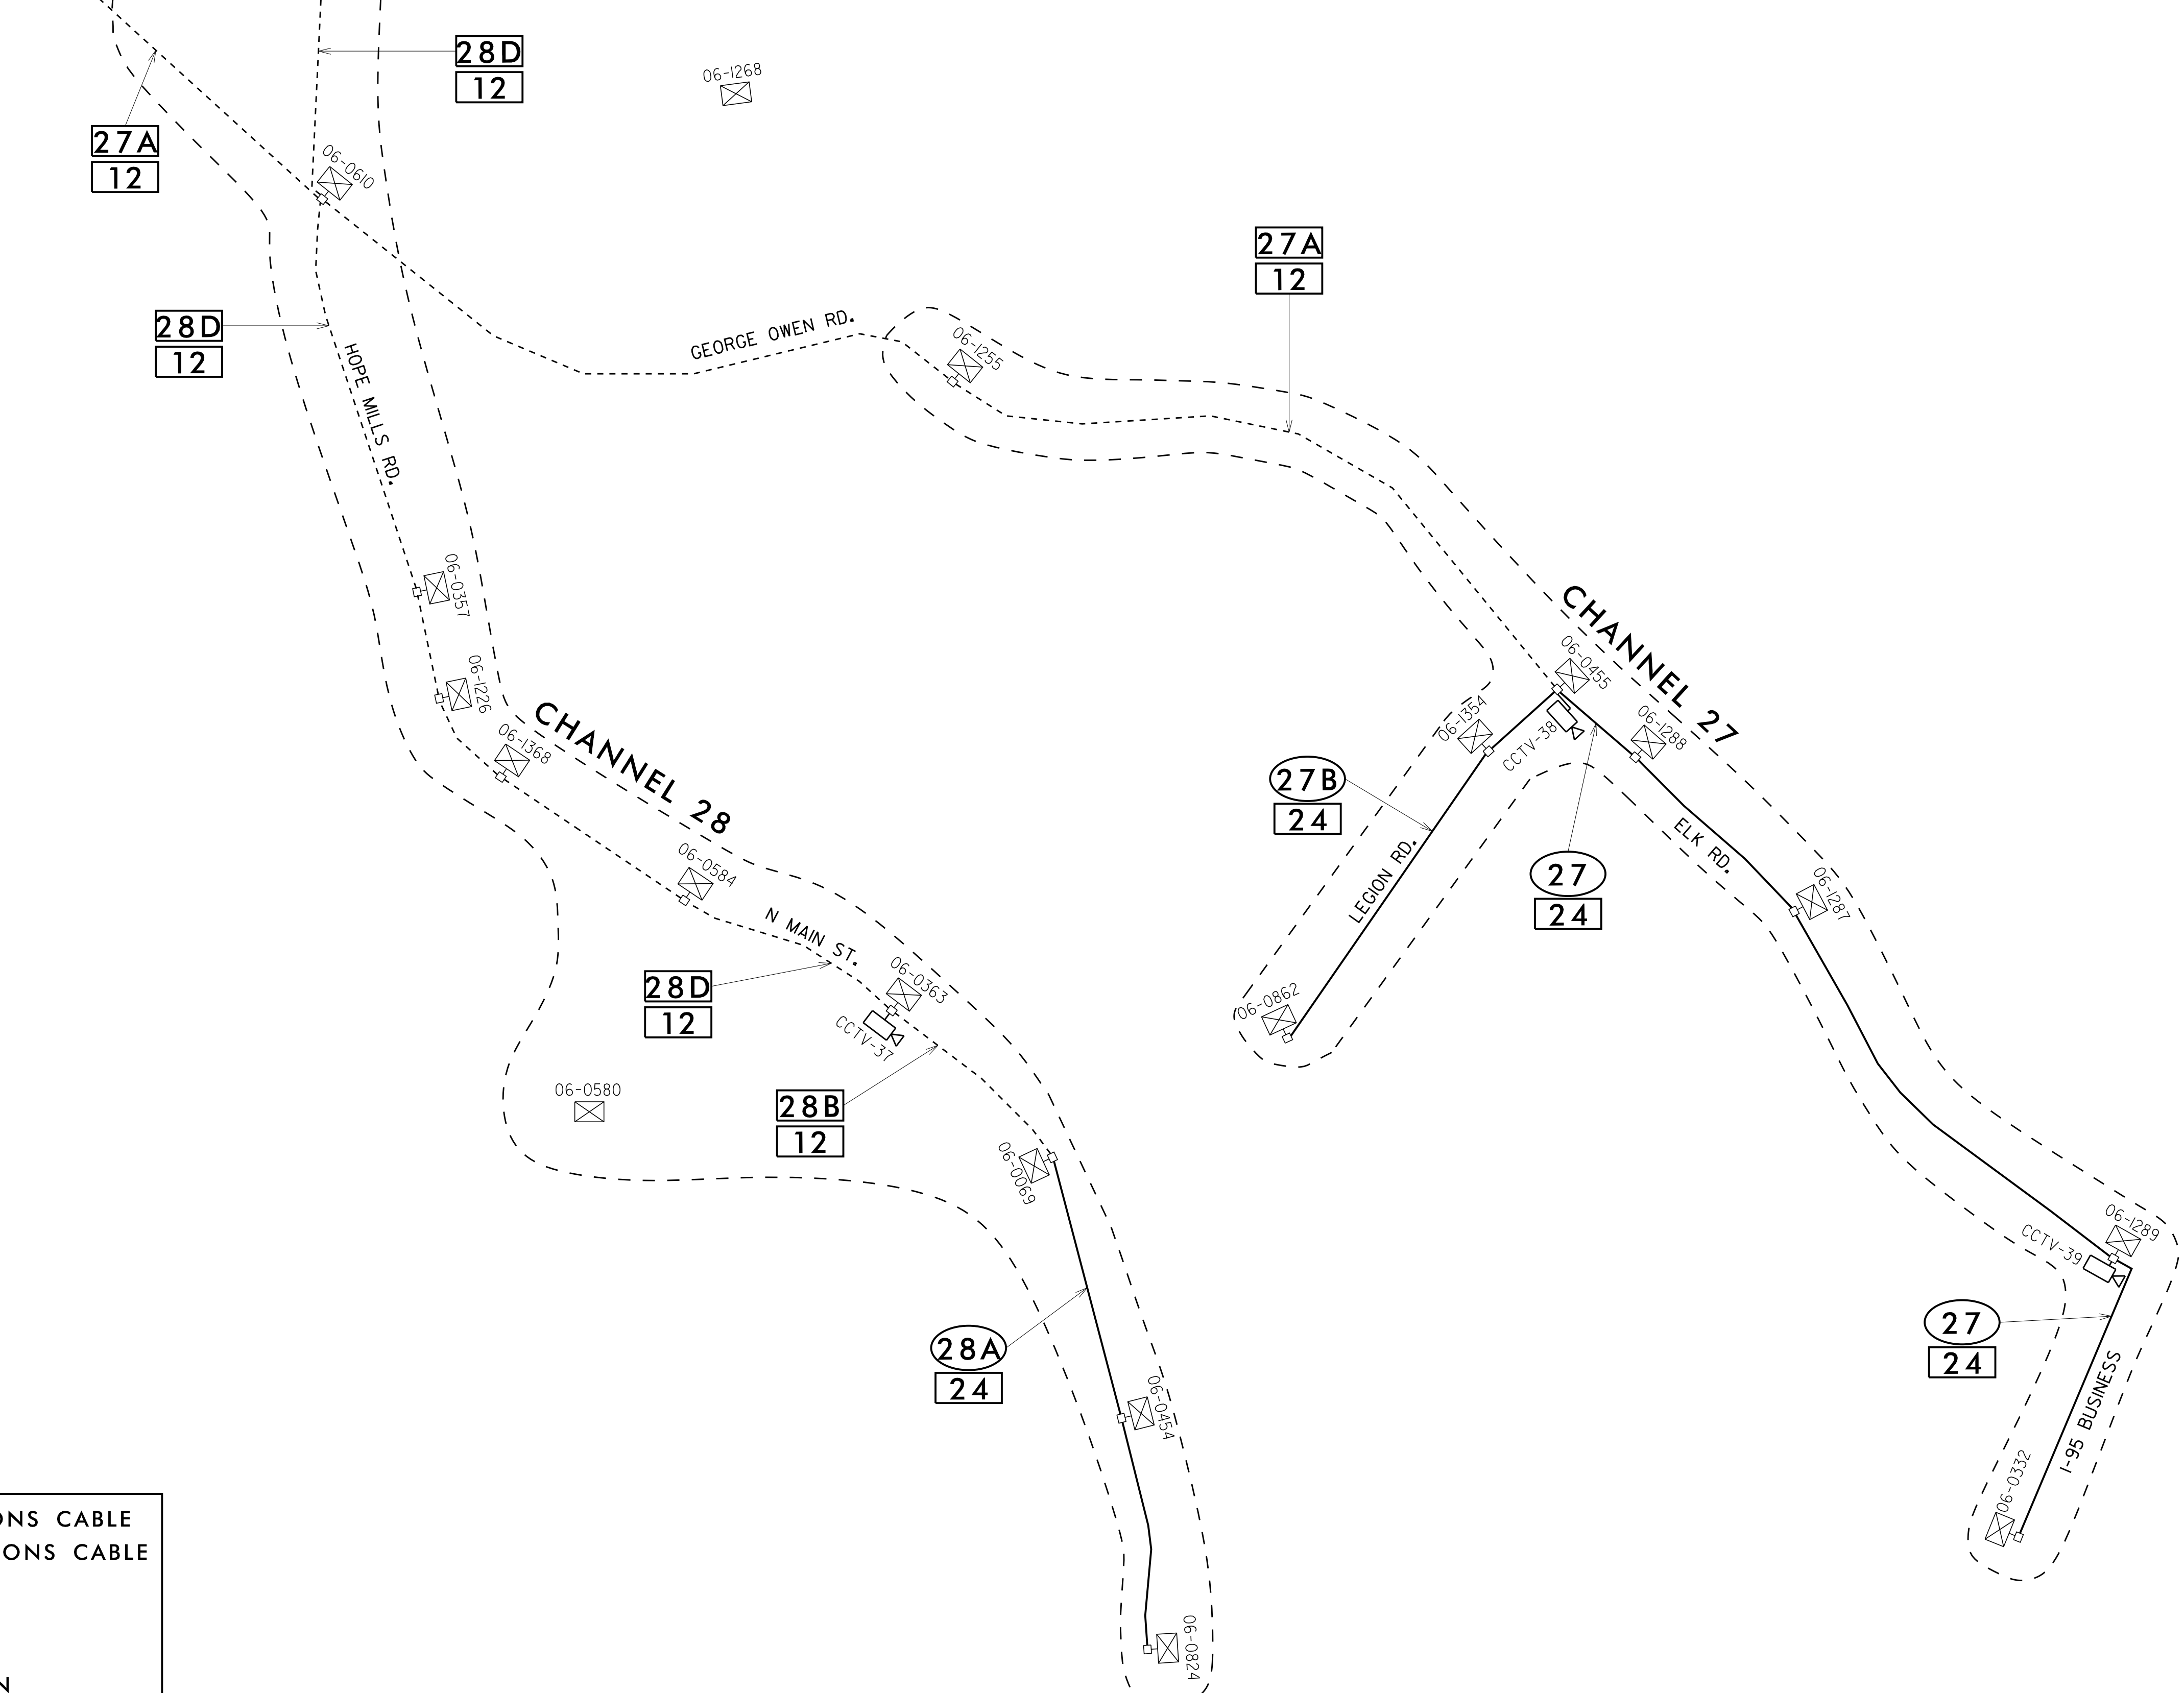

-----	EXISTING COMMUNICATIONS CABLE
_____	PROPOSED COMMUNICATIONS CABLE
- - - -	CHANNEL BOUNDARY
□	SPLICE LOCATION
⊗	CABINET
◼	EXISTING CCTV LOCATION
◻	PROPOSED CCTV LOCATION
XX	EXISTING CABLE NAME (TOP) AND EXISTING FIBER COUNT (BOTTOM)
XX	PROPOSED CABLE NAME (TOP) AND PROPOSED FIBER COUNT (BOTTOM)
06-XXXX	FUTURE NCDOT SIGNAL
C-XXX	FUTURE CITY SIGNAL

11/15/2016 K:\ARL\TPTD\ITS\01036305 - Fayetteville Sig Sys\Plans\Splicing\01036305-ITS_psh.l68-schm7.dgn

Kimley»Horn
 NC License #F-0102
 421 Fayetteville St., Suite 600
 Raleigh, NC 27636
 Tel: (919) 677-2000
 Fax: (919) 677-2050

	FAYETTEVILLE COMPUTERIZED SIGNAL SYSTEM		
	CABLE SCHEMATIC		
DIVISION 06 CUMBERLAND COUNTY		SEAL	
PLAN DATE: NOVEMBER 2016	REVIEWED BY: K. NICHOLAS		DocuSign Kevin W. Smith 0686048380440F SIGNATURE DATE
PREPARED BY: J. CROSS	REVIEWED BY: K. SMITH		
REVISIONS	INIT.	DATE	DATE
CADD File name:			