


----- EXISTING COMMUNICATIONS CABLE  
 ——— PROPOSED COMMUNICATIONS CABLE  
 - - - CHANNEL BOUNDARY  
 □ SPlice LOCATION  
 ⊠ CABINET  
 ■ EXISTING CCTV LOCATION  
 □ PROPOSED CCTV LOCATION  
 XX EXISTING CABLE NAME (TOP) AND EXISTING FIBER COUNT (BOTTOM)  
 XX PROPOSED CABLE NAME (TOP) AND PROPOSED FIBER COUNT (BOTTOM)  
 06-XXXX FUTURE NCDOT SIGNAL  
 C-XXX FUTURE CITY SIGNAL

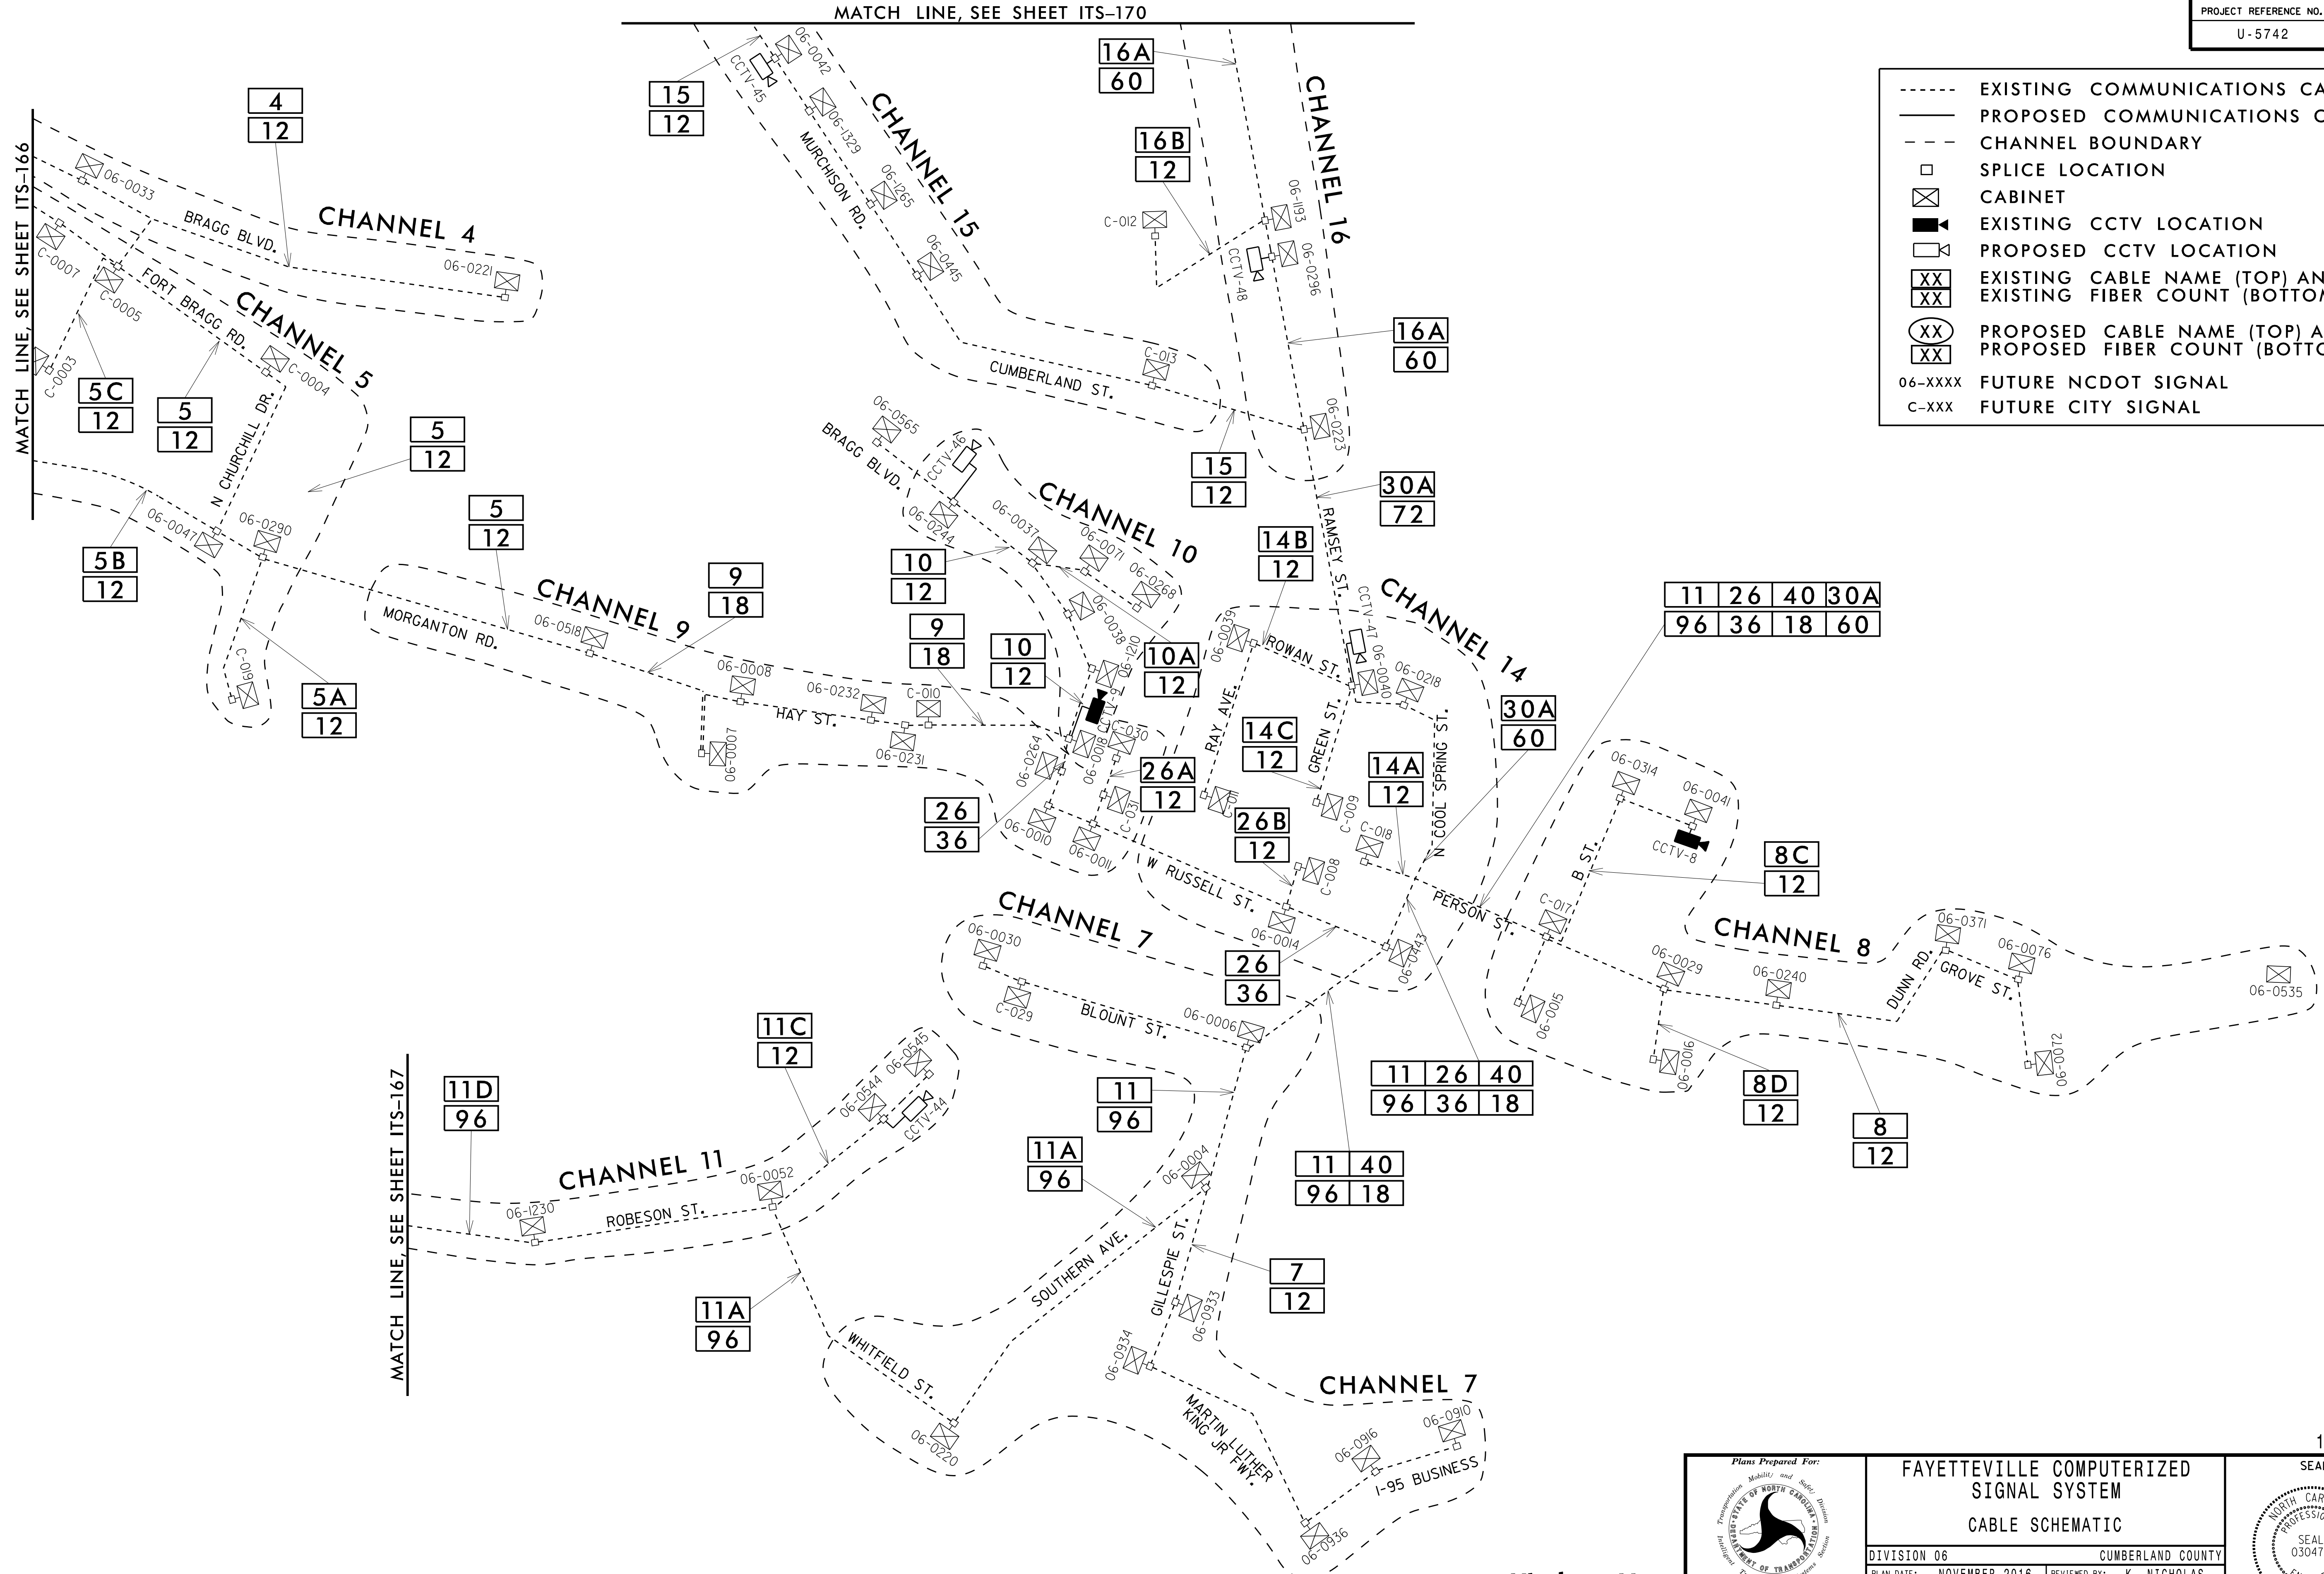

11/15/2016 K:\ARL\TPTD\_ITS\01036305 - Fayetteville Sig Sys\Plans\Splicing\01036305-ITS\_psh.IT-schml0.cgm

**Kimley»Horn**  
 NC License #F-0102  
 421 Fayetteville St., Suite 600  
 Raleigh, NC 27636  
 Tel: (919) 677-2000  
 Fax: (919) 677-2050

Plans Prepared For:  
  
 NORTH CAROLINA DEPARTMENT OF TRANSPORTATION  
 Transportation Mobility and Safety Division  
 250 N. Greenfield Place, Garner, NC 27529

FAYETTEVILLE COMPUTERIZED SIGNAL SYSTEM		CUMBERLAND COUNTY	
CABLE SCHEMATIC			
DIVISION 06	NOVEMBER 2016	REVIEWED BY: K. NICHOLAS	
PREPARED BY: J. CROSS		REVIEWED BY: K. SMITH	
REVISIONS	INIT.	DATE	

SEAL  
  
 NORTH CAROLINA PROFESSIONAL ENGINEER  
 KEVIN W. SMITH  
 11/15/2016  
 SIGNATURE DATE  
 CADD File name: