



- EXISTING COMMUNICATIONS CABLE
- PROPOSED COMMUNICATIONS CABLE
- - - CHANNEL BOUNDARY
- SPLICE LOCATION
- ⊠ CABINET
- ◼ EXISTING CCTV LOCATION
- ◻ PROPOSED CCTV LOCATION
- XX EXISTING CABLE NAME (TOP) AND EXISTING FIBER COUNT (BOTTOM)
- XX PROPOSED CABLE NAME (TOP) AND PROPOSED FIBER COUNT (BOTTOM)
- 06-XXXX FUTURE NCDOT SIGNAL
- C-XXX FUTURE CITY SIGNAL

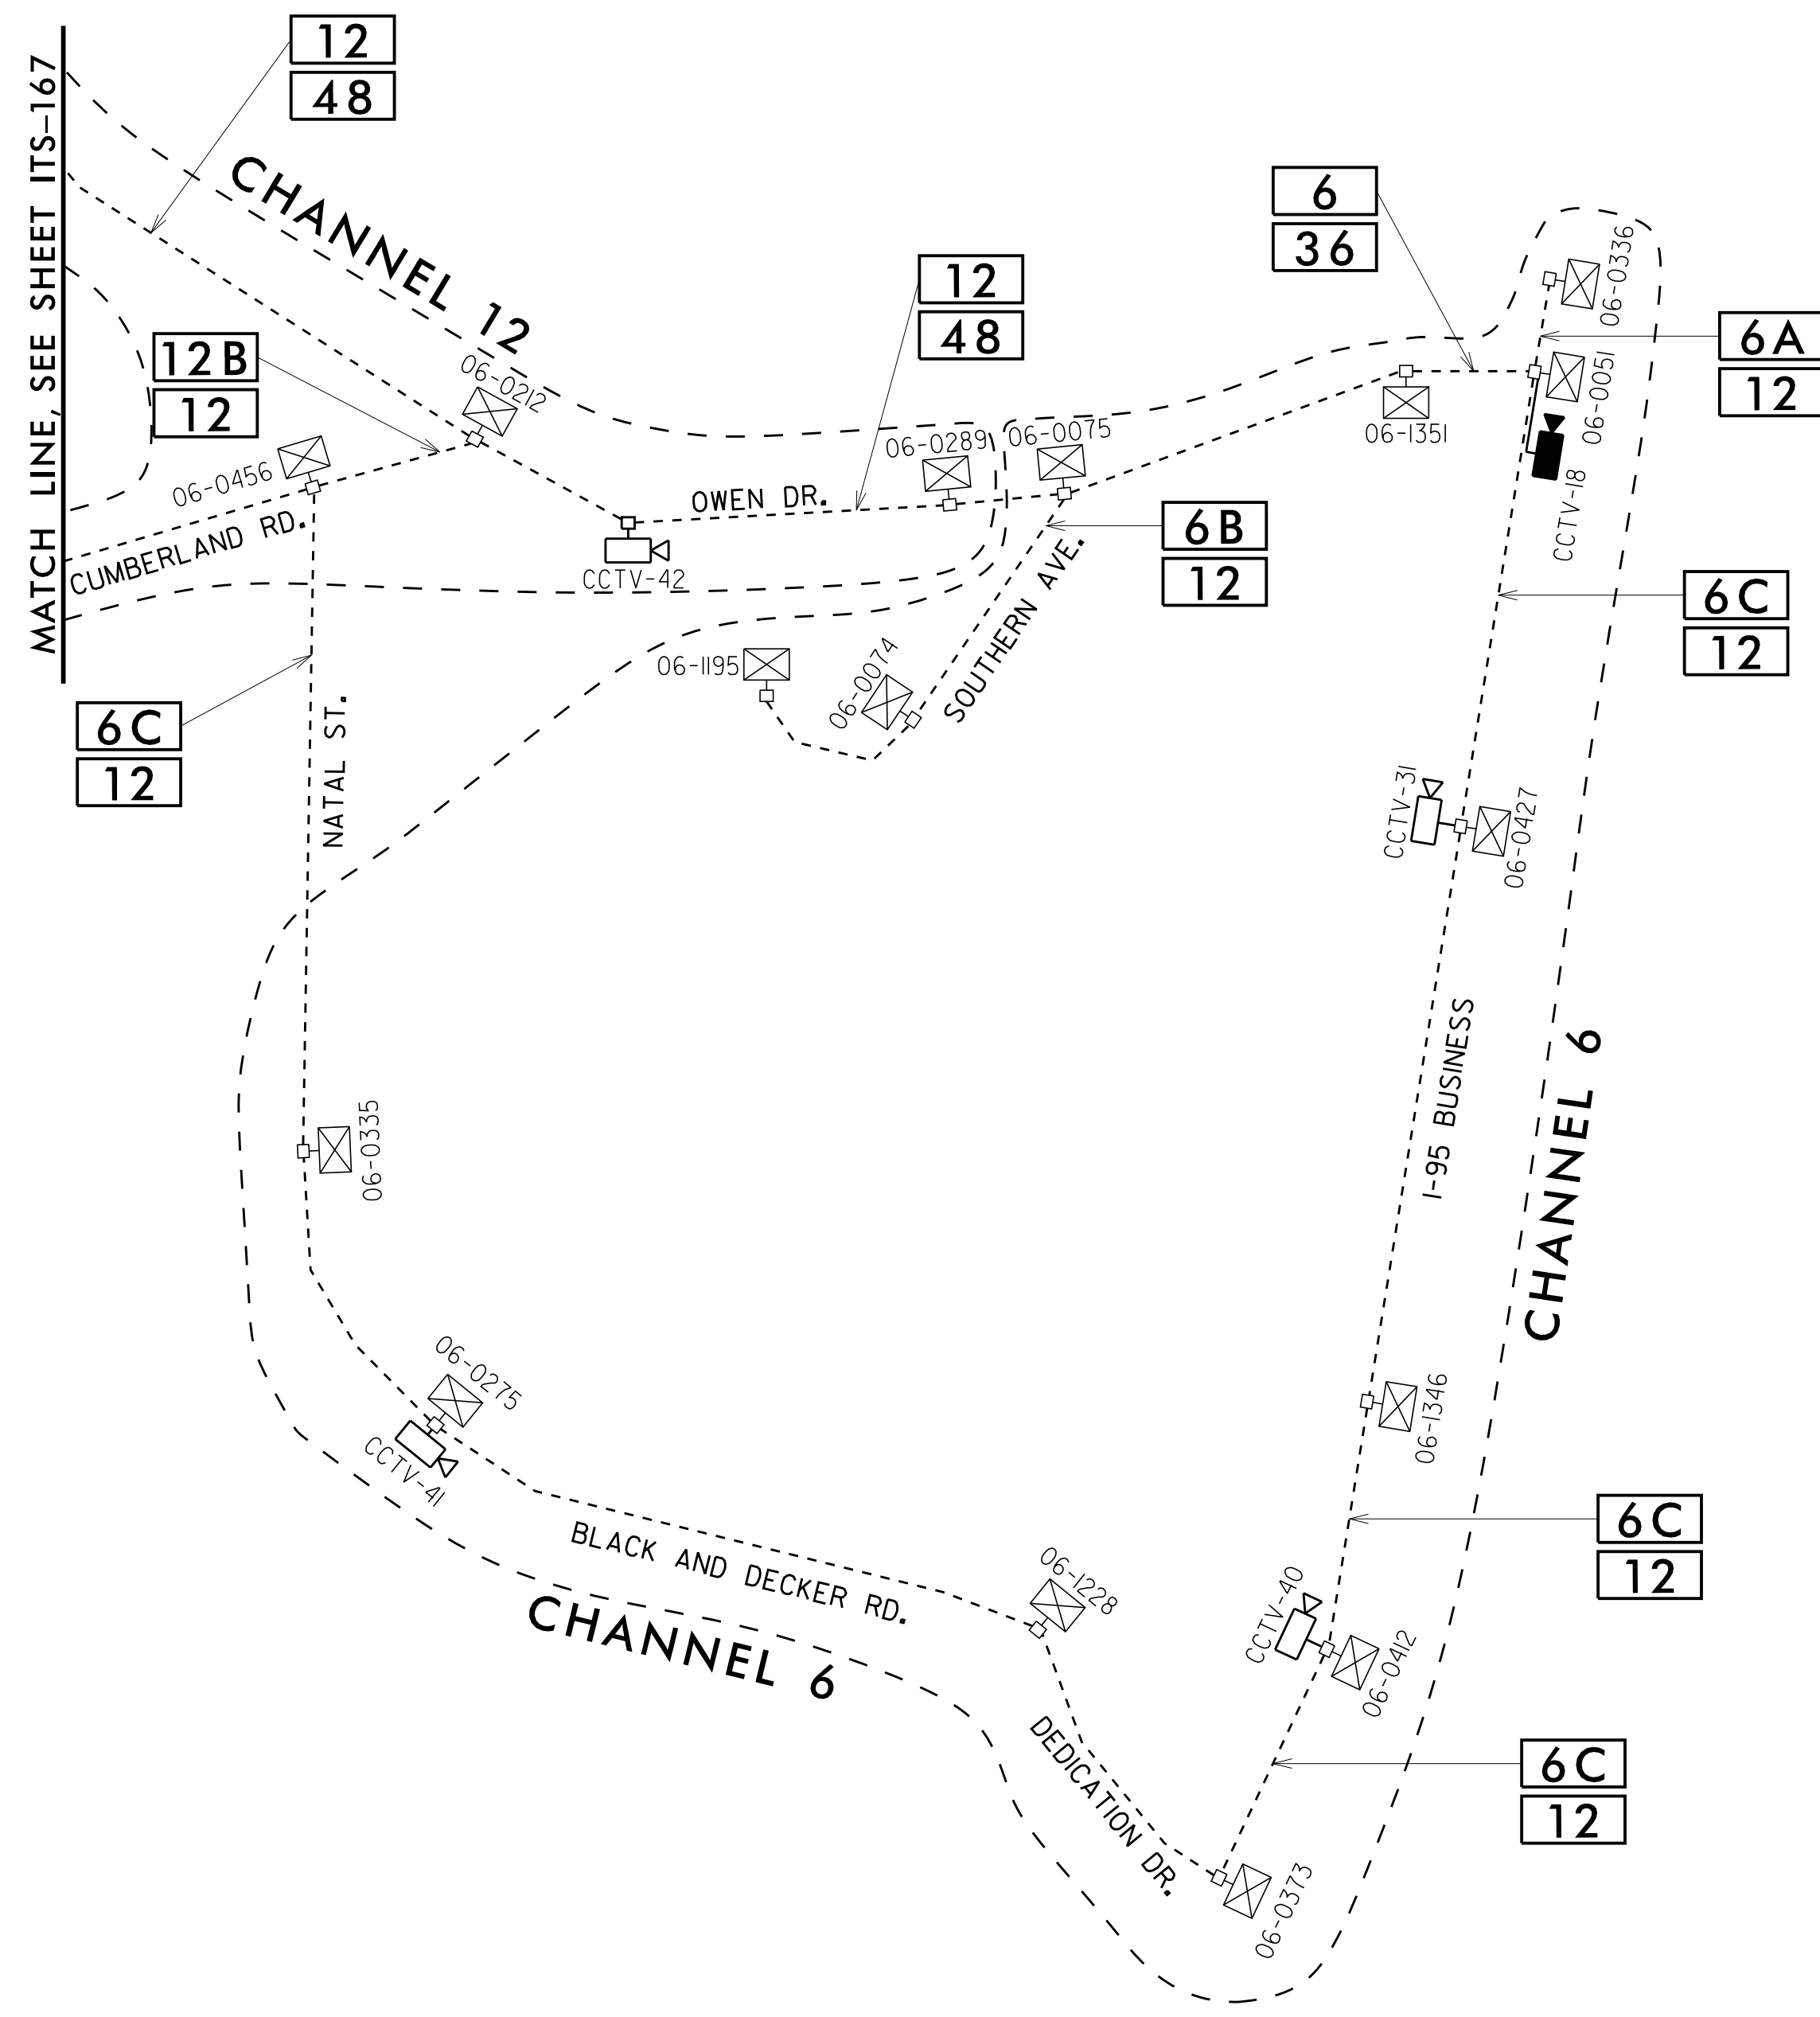

11/15/2016 K:\ARL\TPTD\_ITS\01036305 - Fayetteville Sig Sys\Plans\Splicing\01036305-ITS\_psh\_172\_schmlldgn

**Kimley»Horn**  
 NC License #F-0102  
 421 Fayetteville St., Suite 600  
 Raleigh, NC 27636  
 Tel: (919) 677-2000  
 Fax: (919) 677-2050

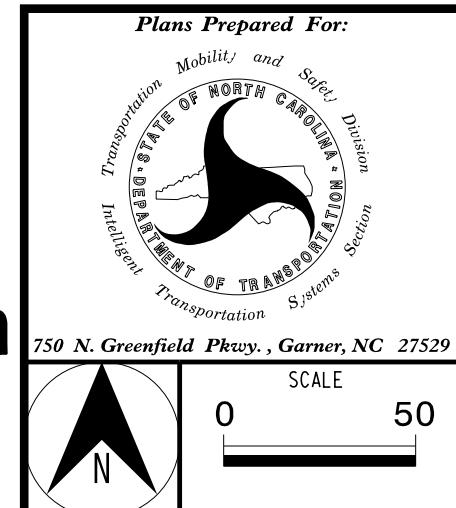

<b>FAYETTEVILLE COMPUTERIZED SIGNAL SYSTEM</b>		<b>CABLE SCHEMATIC</b>	
DIVISION 06		CUMBERLAND COUNTY	
PLAN DATE: NOVEMBER 2016	REVIEWED BY: K. NICHOLAS	PREPARED BY: J. CROSS	REVIEWED BY: K. SMITH
REVISIONS	INIT.	DATE	

SEAL  
 NORTH CAROLINA  
 PROFESSIONAL  
 ENGINEER  
 KEVIN W. SMITH  
 SEAL  
 030472  
 11/15/2016  
 DATE  
 SIGNATURE  
 CADD Filename: