

**CHANNEL 12
EXISTING SPLICE ENCLOSURE
(NATAL ST AT CUMBERLAND RD)
SIG ID 06-0456**

COLOR CODE
TIA/EIA 598-C

(1) BLUE	(7) RED
(2) ORANGE	(8) BLACK
(3) GREEN	(9) YELLOW
(4) BROWN	(10) VIOLET
(5) SLATE	(11) ROSE
(6) WHITE	(12) AQUA



LEGEND

X - FUSION SPLICE INDIVIDUAL FIBER
 O - EXISTING SPLICE
 □ - EXPRESS INDIVIDUAL FIBER

EXPRESS - EXPRESS ENTIRE BUFFER TUBE
 SPLICE - SPLICE ENTIRE BUFFER TUBE OR MAINTAIN IF EXISTING EXPRESSED

NOTES:

- FIBER INTERCONNECT CENTER RACKS ARE SCHEMATIC ONLY - ACTUAL EQUIPMENT FORM MAY VARY.
- ETHERNET SWITCH TERMINATION CONFIGURATIONS ARE GENERIC. CONTRACTOR IS RESPONSIBLE FOR DETERMINING /ENSURING PROPER TERMINATION.
- CONTRACTOR IS RESPONSIBLE FOR FIELD VERIFYING EXISTING SPLICING. THE CONTRACTOR SHALL COORDINATE WITH THE ENGINEER WHERE EXISTING SPLICING IS NOT AS EXPECTED.

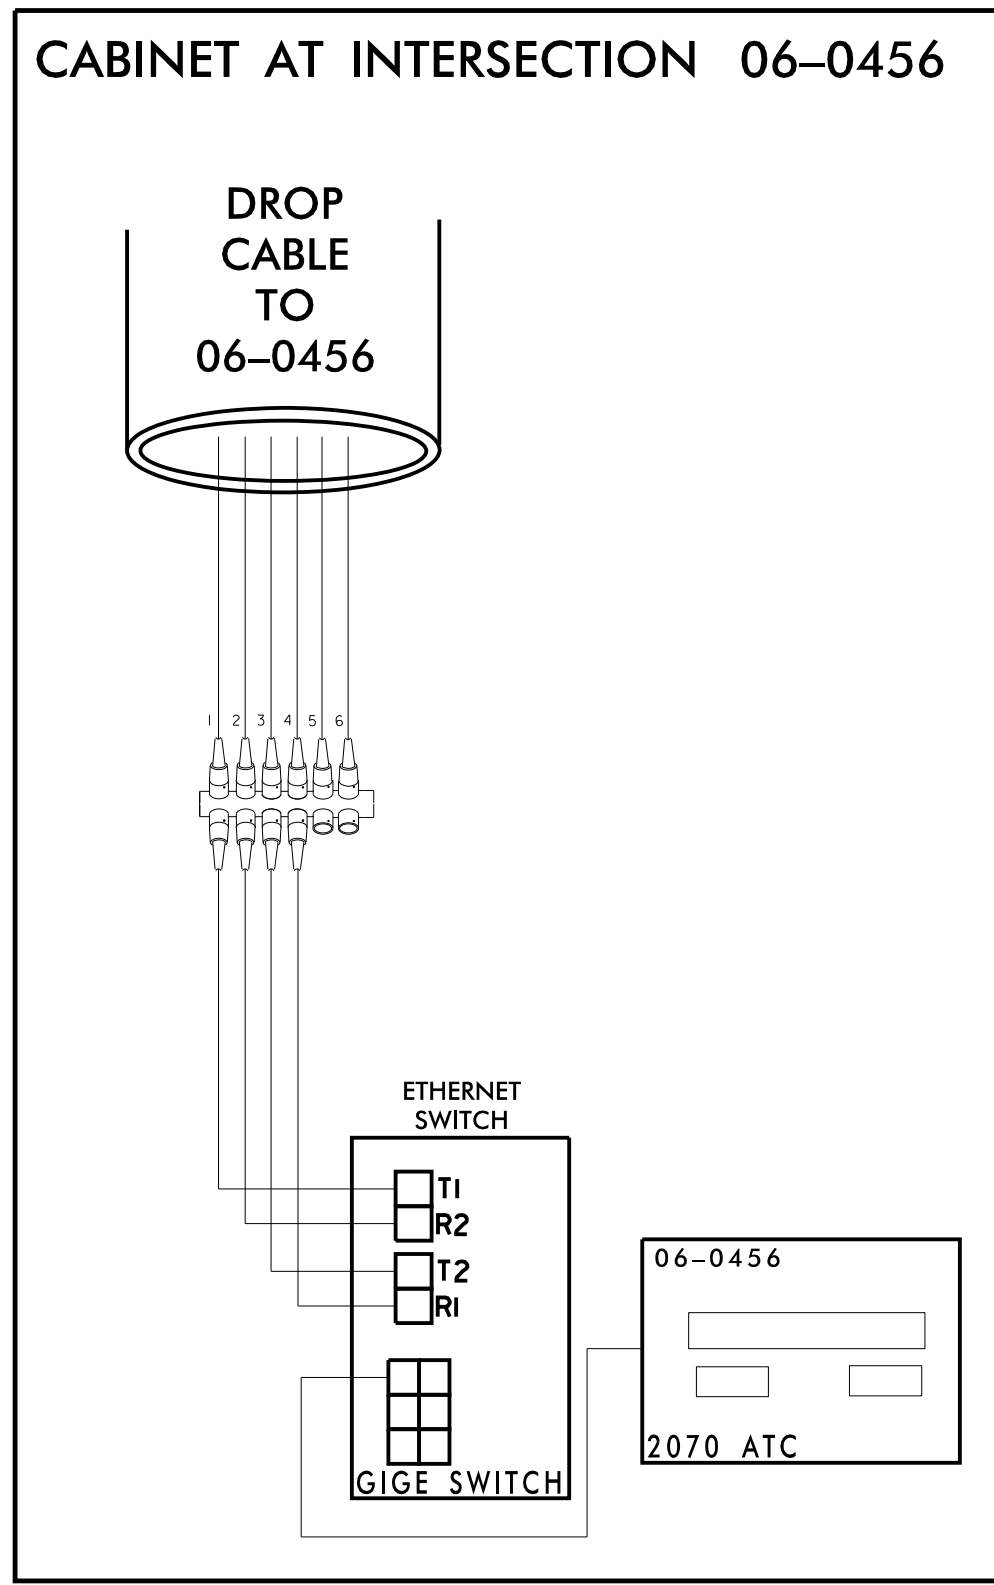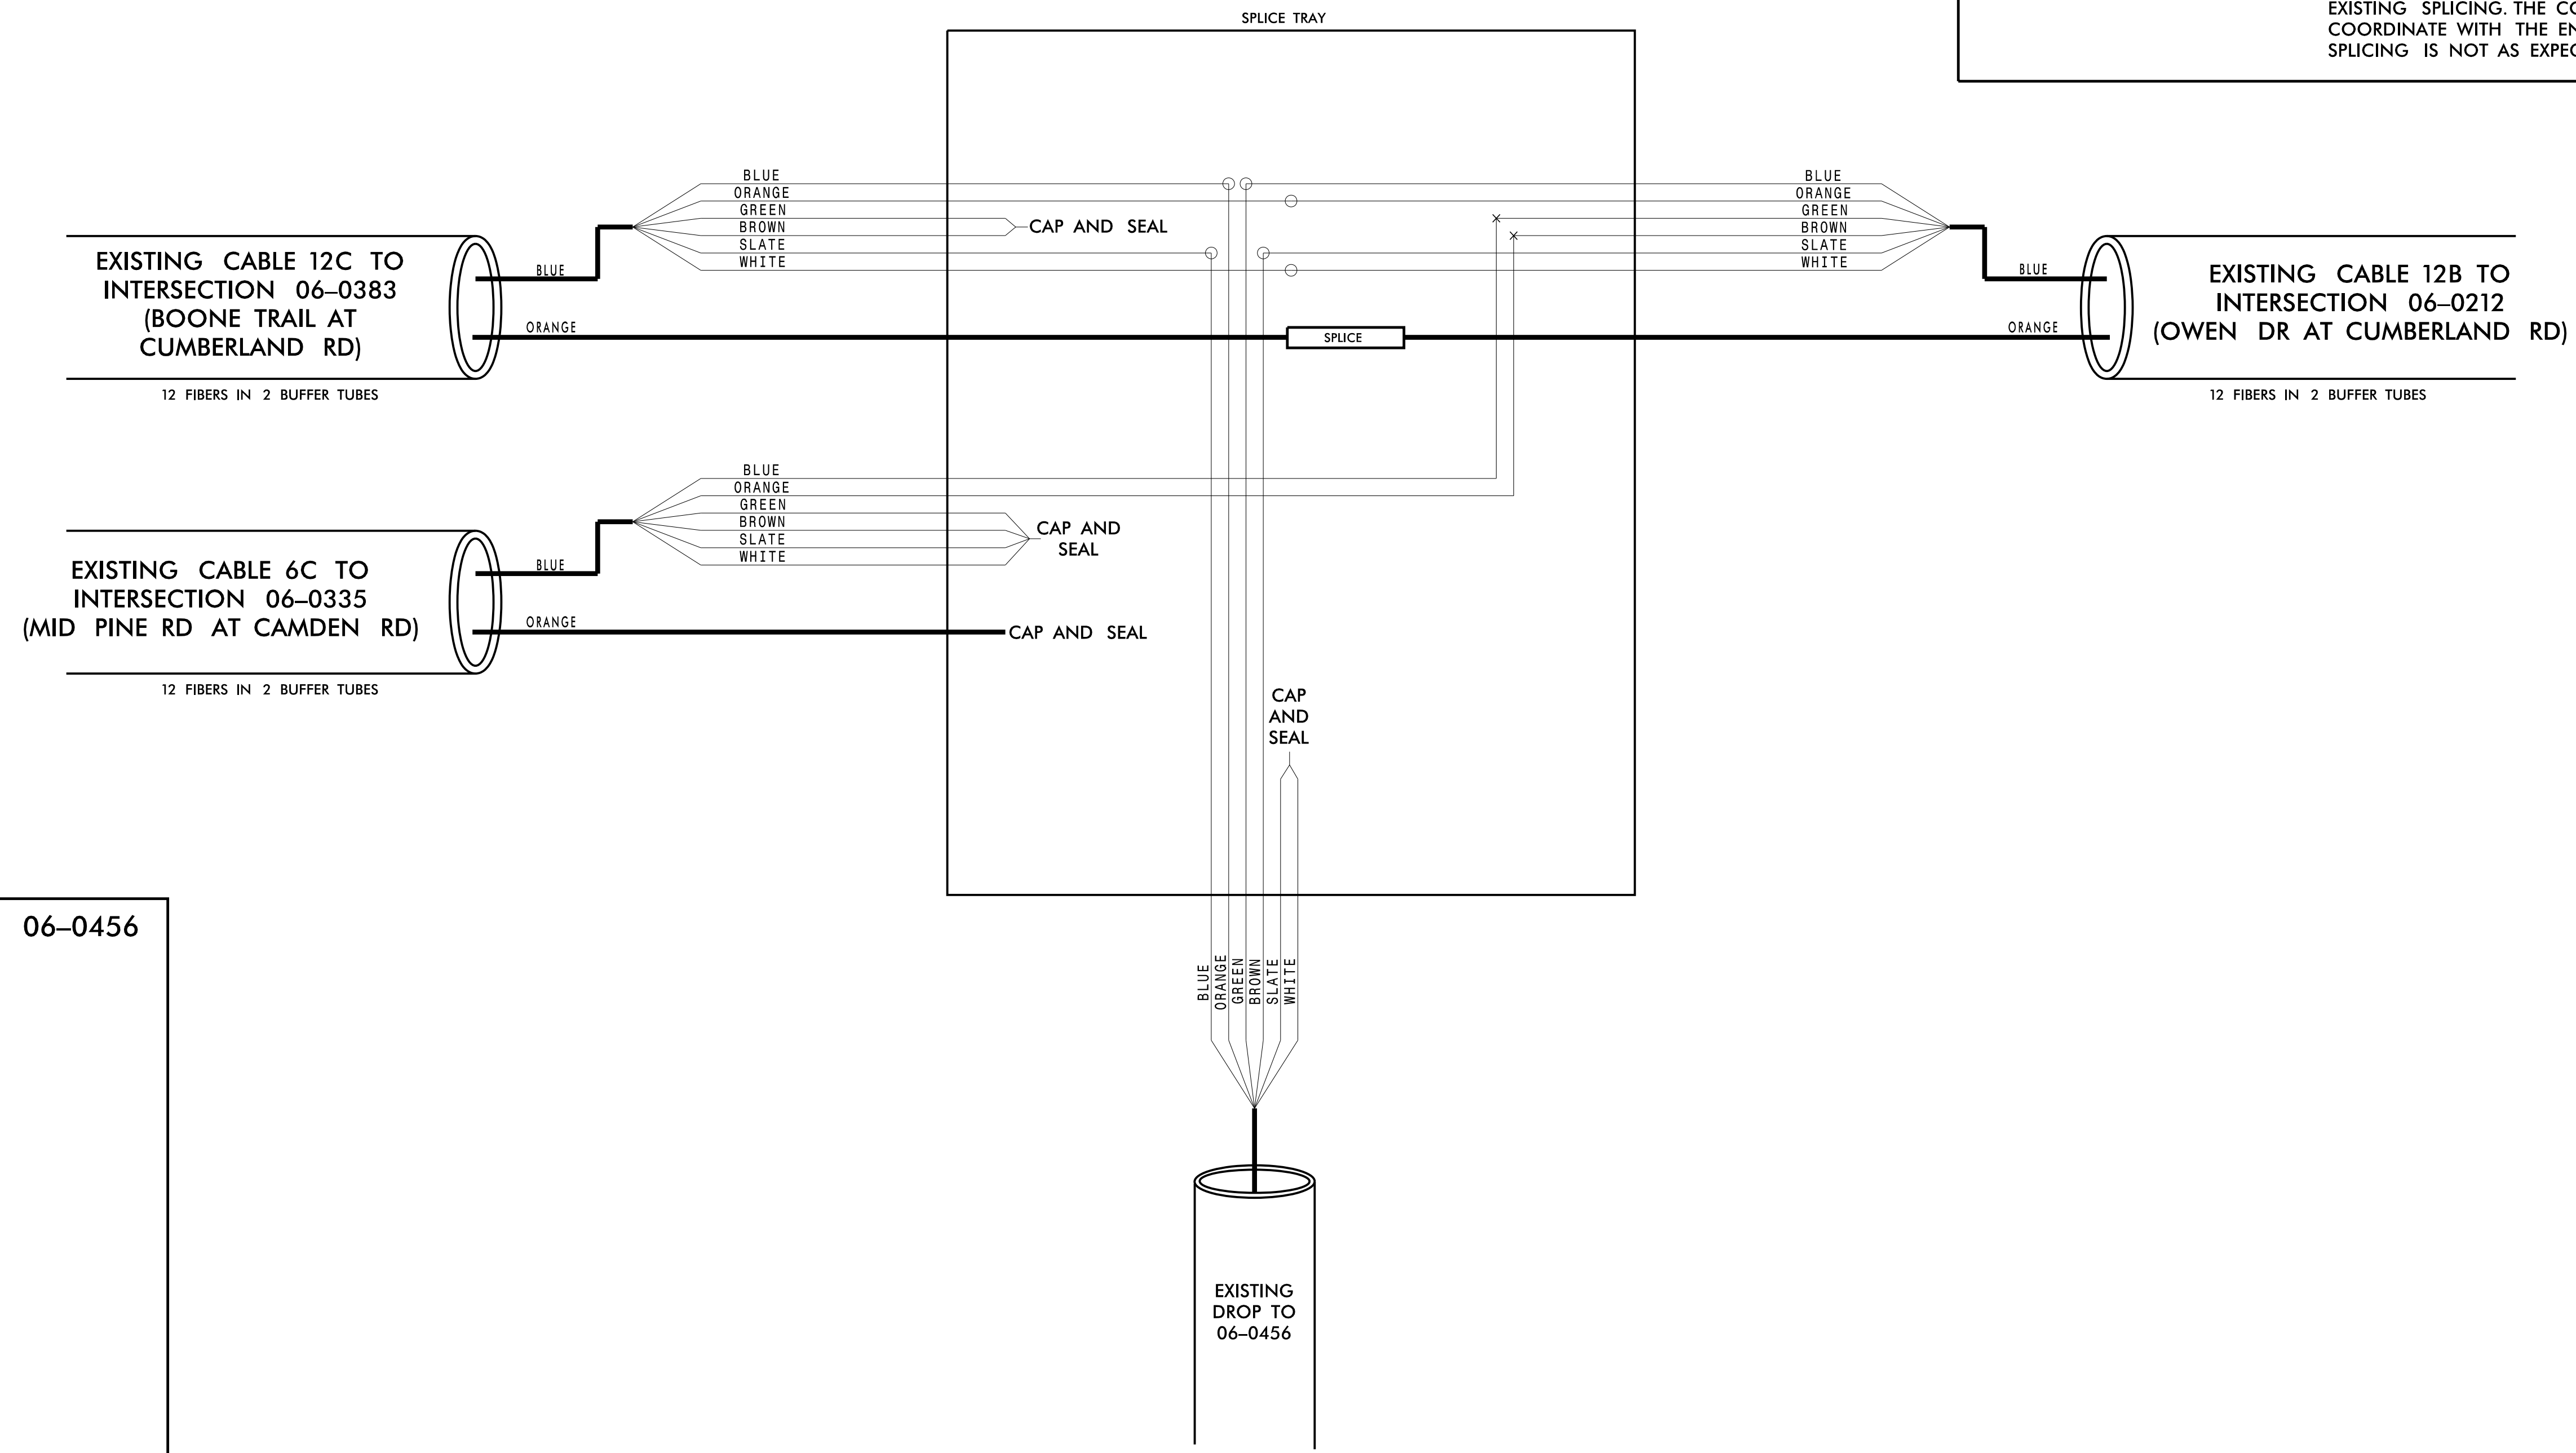

11/15/2016 K:\ARL\TPTD_ITS\01036305 - Fayetteville Sig Sys\Plans\Splicing\01036305-ITS_psh_199-CH2_06-0456.dgn

CHANNEL 12

**FAYETTEVILLE COMPUTERIZED SIGNAL SYSTEM
SPLICE DETAIL**

	DIVISION 06 CUMBERLAND COUNTY		
	PLAN DATE: NOVEMBER 2016	REVIEWED BY: N.M. MENGELKOCH	
PREPARED BY: KHA	REVIEWED BY: K.W. SMITH	REVISIONS	INIT. DATE
SCALE: 0	SIGNATURE: Kevin W. Smith	DATE: 11/15/2016	DATE:

NC License #F-0102
 421 Fayetteville St., Suite 600
 Raleigh, NC 27636
 Tel: (919) 677-2000
 Fax: (919) 677-2050