

CHANNEL 16
EXISTING SPLICE ENCLOSURE
 (RAMSEY ST AT US 401 BYPASS /
 TOKAY DR)
 SIG ID 06-0081
 CCTV 50

COLOR CODE
 TIA/EIA 598-C

(1) BLUE	(7) RED
(2) ORANGE	(8) BLACK
(3) GREEN	(9) YELLOW
(4) BROWN	(10) VIOLET
(5) SLATE	(11) ROSE
(6) WHITE	(12) AQUA



LEGEND

- X - FUSION SPLICE INDIVIDUAL FIBER
- O - EXISTING SPLICE
- - EXPRESS INDIVIDUAL FIBER

EXPRESS: EXPRESS ENTIRE BUFFER TUBE
 SPLICE: SPLICE ENTIRE BUFFER TUBE OR MAINTAIN IF EXISTING EXPRESSED

NOTES:

- FIBER INTERCONNECT CENTER RACKS ARE SCHEMATIC ONLY - ACTUAL EQUIPMENT FORM MAY VARY.
- ETHERNET SWITCH TERMINATION CONFIGURATIONS ARE GENERIC. CONTRACTOR IS RESPONSIBLE FOR DETERMINING /ENSURING PROPER TERMINATION.
- CONTRACTOR IS RESPONSIBLE FOR FIELD VERIFYING EXISTING SPLICING. THE CONTRACTOR SHALL COORDINATE WITH THE ENGINEER WHERE EXISTING SPLICING IS NOT AS EXPECTED.

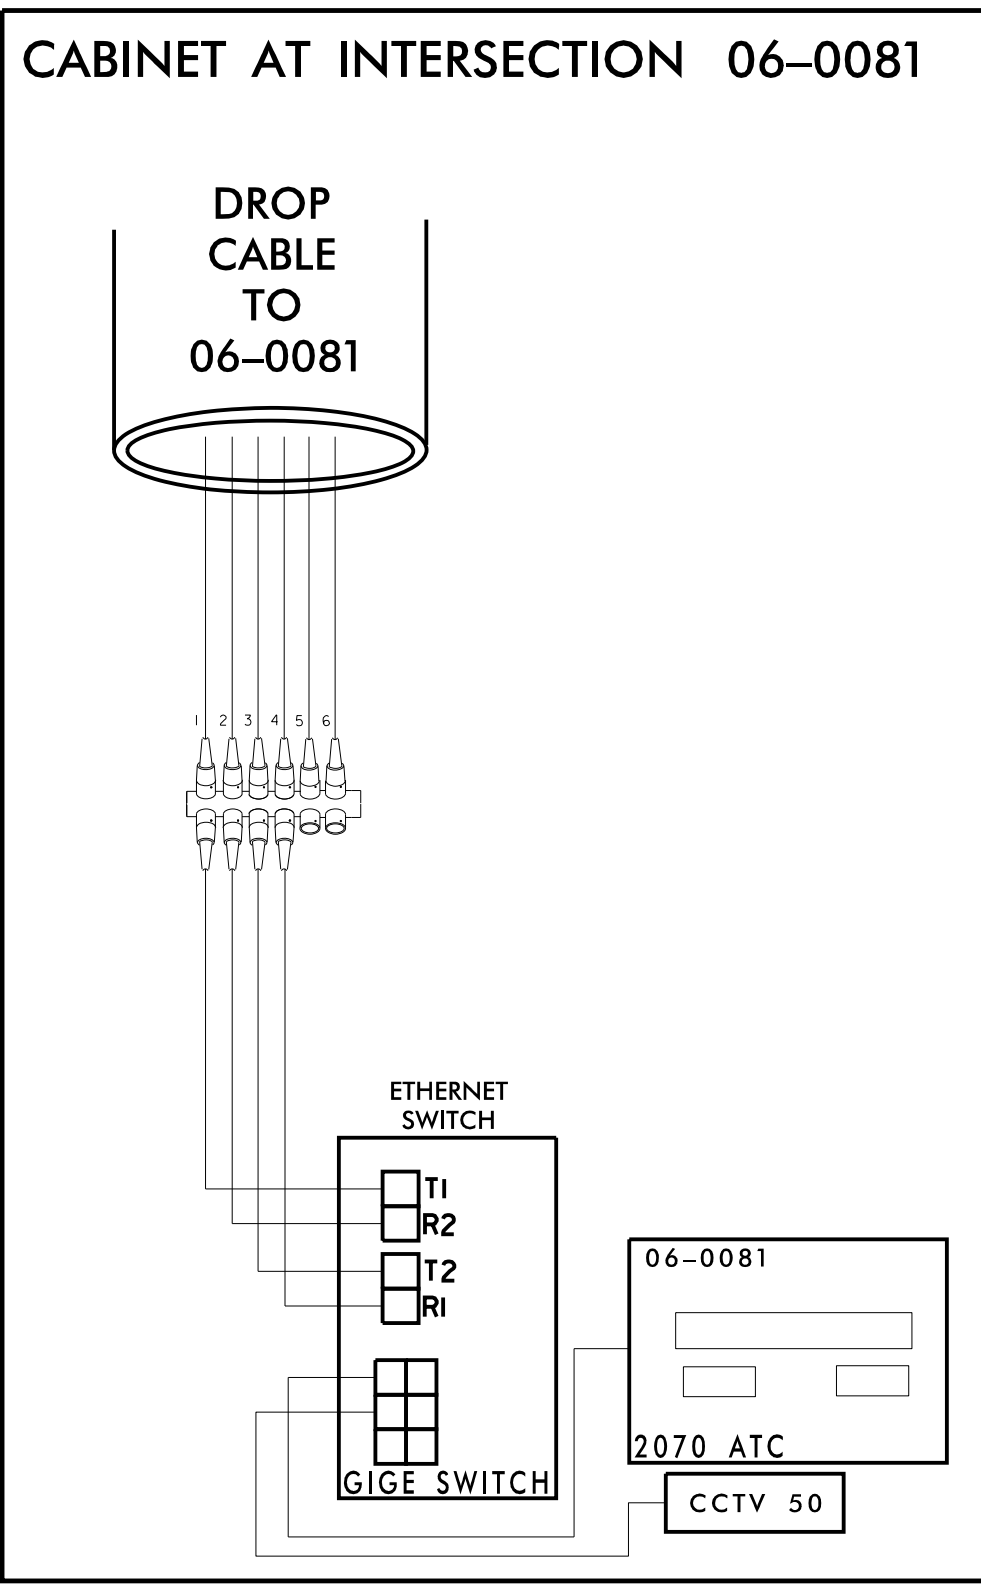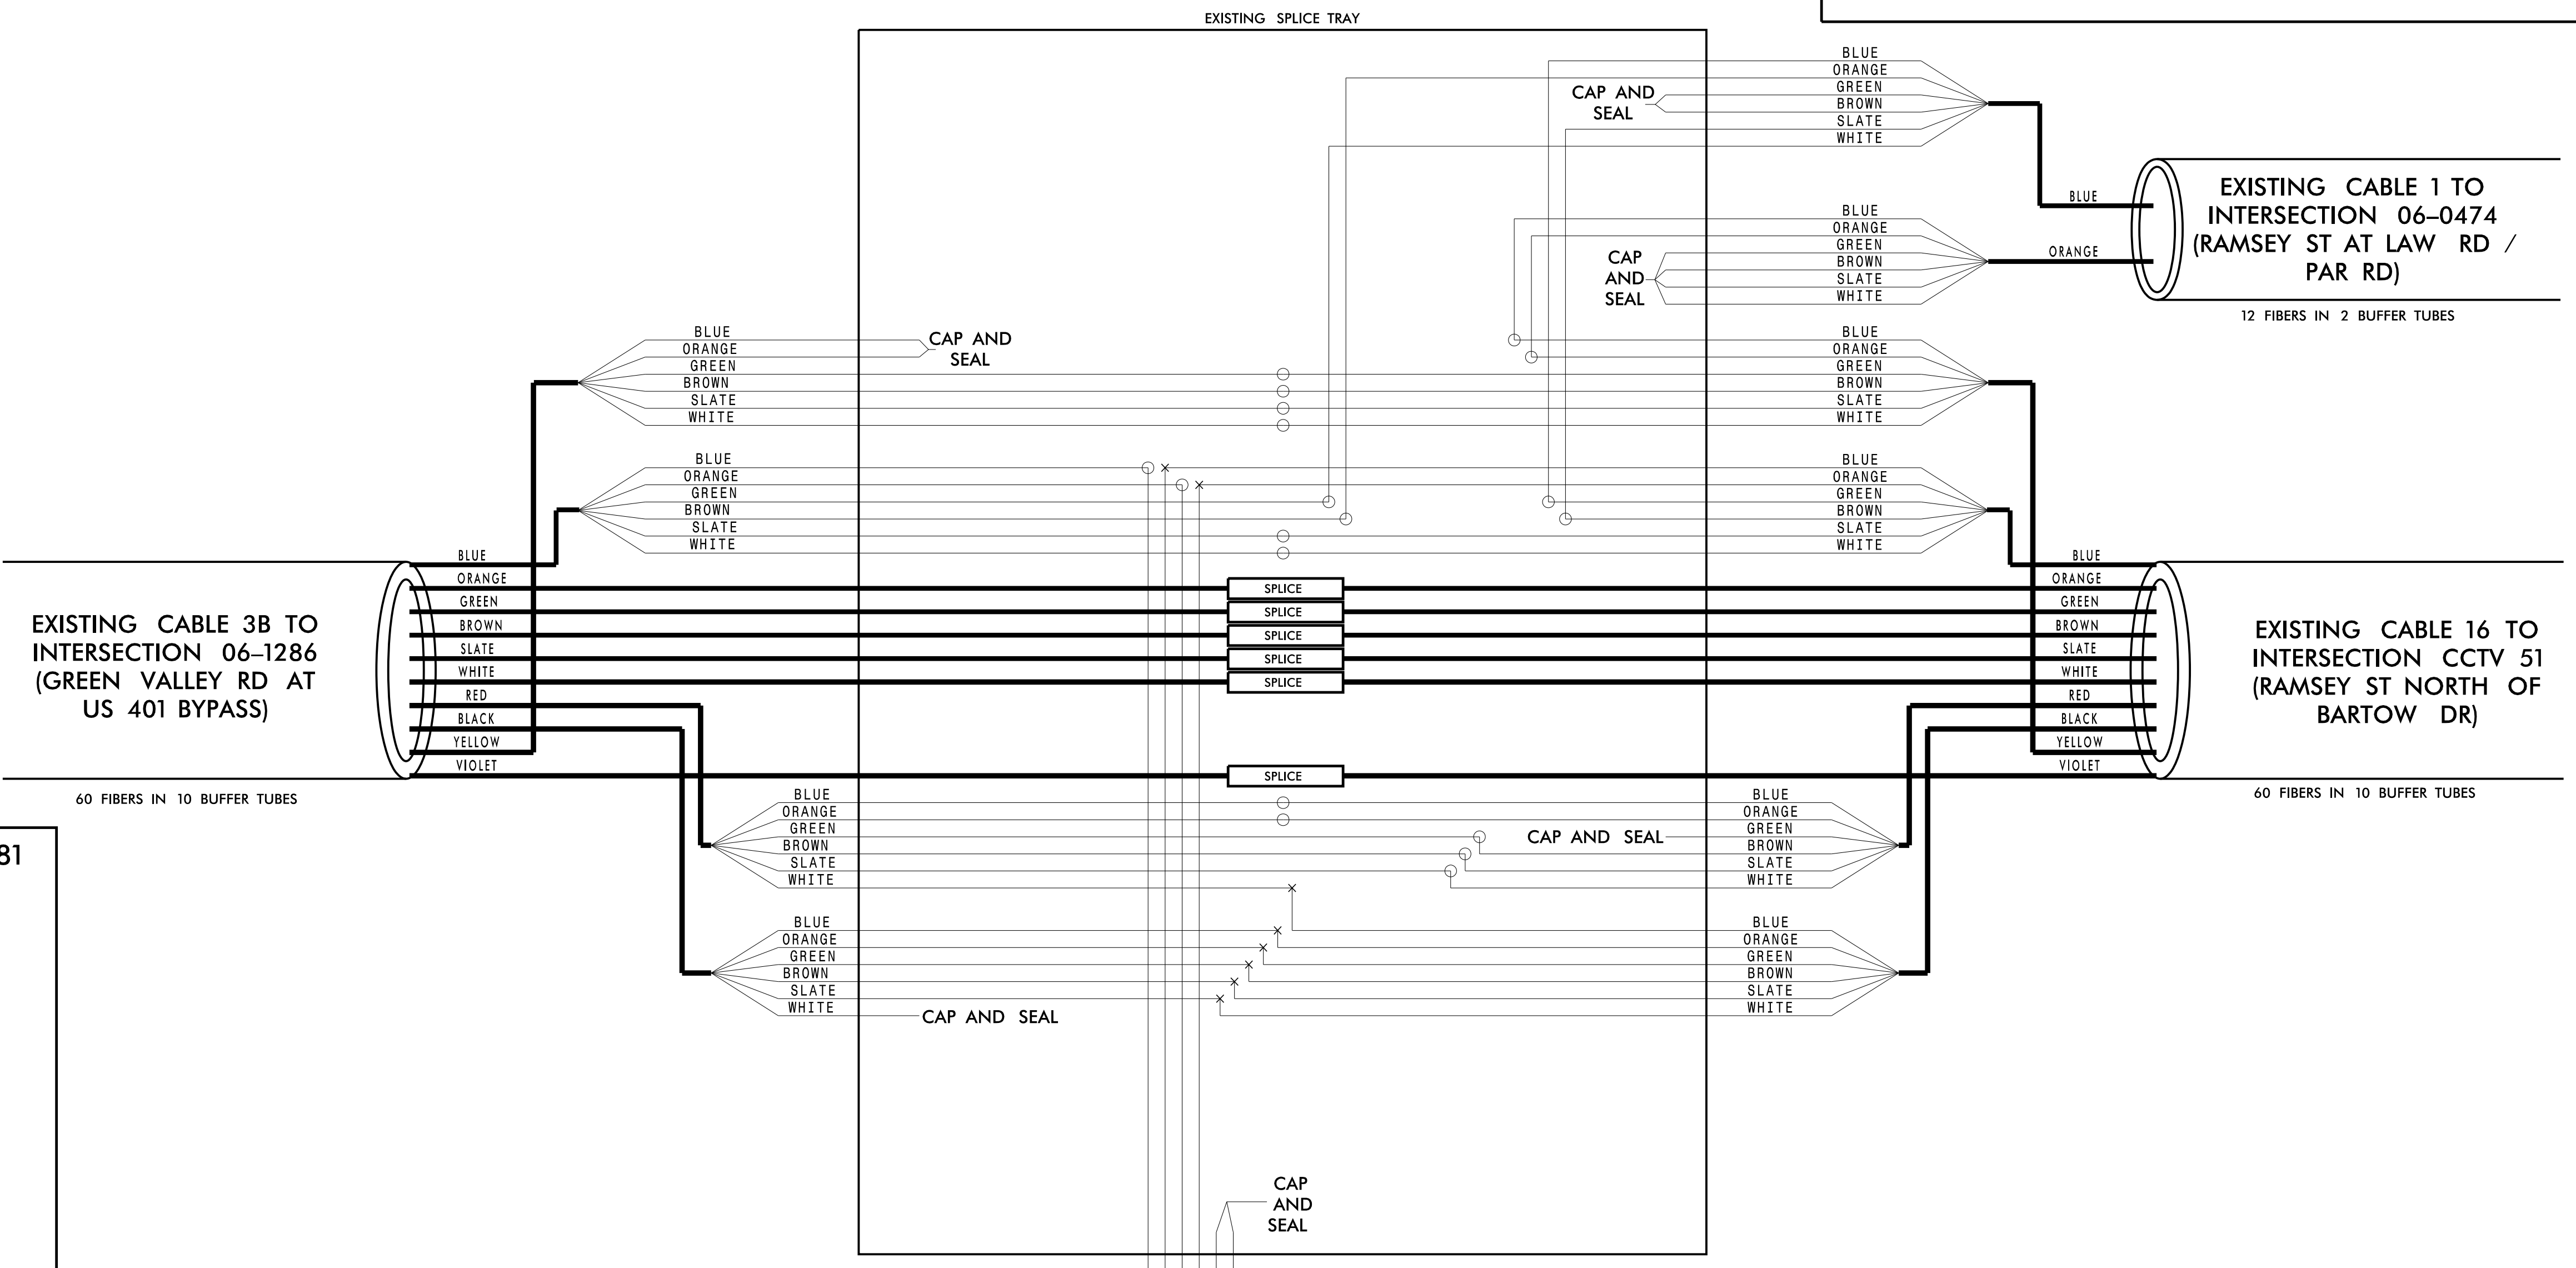

11/15/2016 K:\ARL\TPTD_ITS\01036305 - Fayetteville Sig Sys\Plans\Splicing\01036305-ITS_psh_204-Ch16_06-0081\CCTV51.dgn

CHANNEL 16

FAYETTEVILLE COMPUTERIZED SIGNAL SYSTEM
SPLICE DETAIL

	DIVISION 06 CUMBERLAND COUNTY		
	PLAN DATE: NOVEMBER 2016	REVIEWED BY: N. M. MENGELKOPF	
PREPARED BY: KHA	REVISIONS:		SIGNATURE: Kevin W. Smith
SCALE: 0	INIT.	DATE	DATE: 11/15/2016

Kimley»Horn
 NC License #F-0102
 421 Fayetteville St., Suite 600
 Raleigh, NC 27636
 Tel: (919) 677-2000
 Fax: (919) 677-2050