

**CHANNEL 26
EXISTING SPLICE ENCLOSURE
(ALL AMERICAN EXPRESSWAY W
AT US 401 BYPASS)
SIG ID 06-0318**

COLOR CODE
TIA/EIA 598-C



(1) BLUE	(7) RED
(2) ORANGE	(8) BLACK
(3) GREEN	(9) YELLOW
(4) BROWN	(10) VIOLET
(5) SLATE	(11) ROSE
(6) WHITE	(12) AQUA

LEGEND

- X - FUSION SPLICE INDIVIDUAL FIBER
- O - EXISTING SPLICE
- - EXPRESS INDIVIDUAL FIBER
- EXPRESS - EXPRESS ENTIRE BUFFER TUBE
- SPLICE - SPLICE ENTIRE BUFFER TUBE OR MAINTAIN IF EXISTING EXPRESSED

NOTES:

- FIBER INTERCONNECT CENTER RACKS ARE SCHEMATIC ONLY - ACTUAL EQUIPMENT FORM MAY VARY.
- ETHERNET SWITCH TERMINATION CONFIGURATIONS ARE GENERIC. CONTRACTOR IS RESPONSIBLE FOR DETERMINING /ENSURING PROPER TERMINATION.
- CONTRACTOR IS RESPONSIBLE FOR FIELD VERIFYING EXISTING SPICING. THE CONTRACTOR SHALL COORDINATE WITH THE ENGINEER WHERE EXISTING SPICING IS NOT AS EXPECTED.

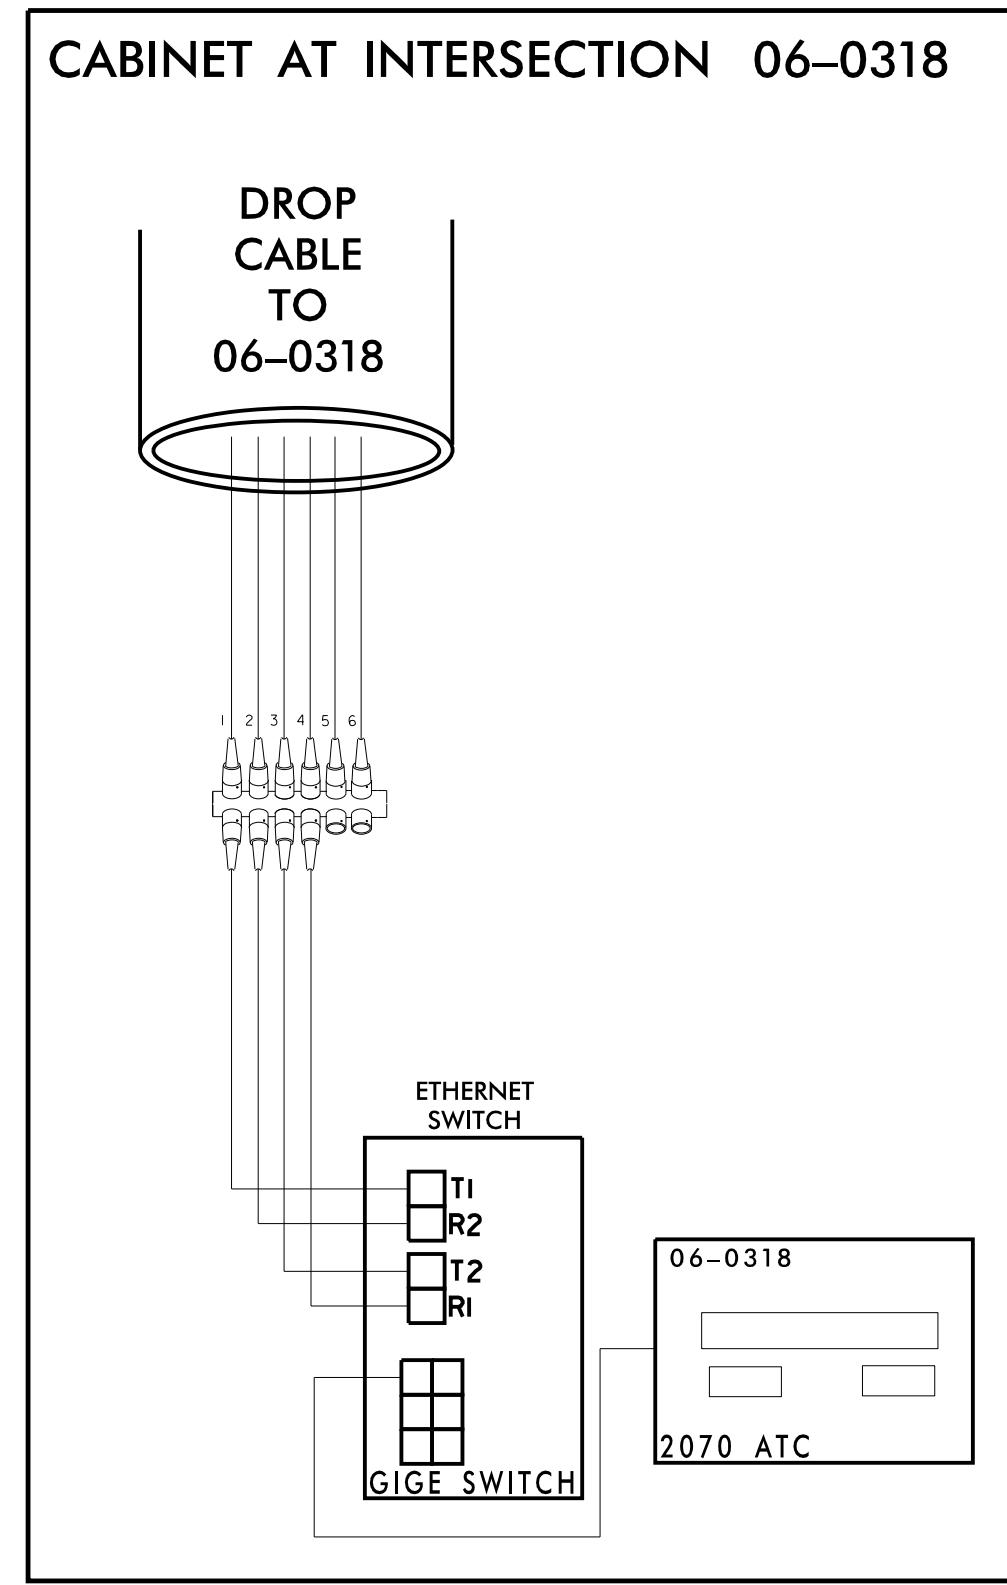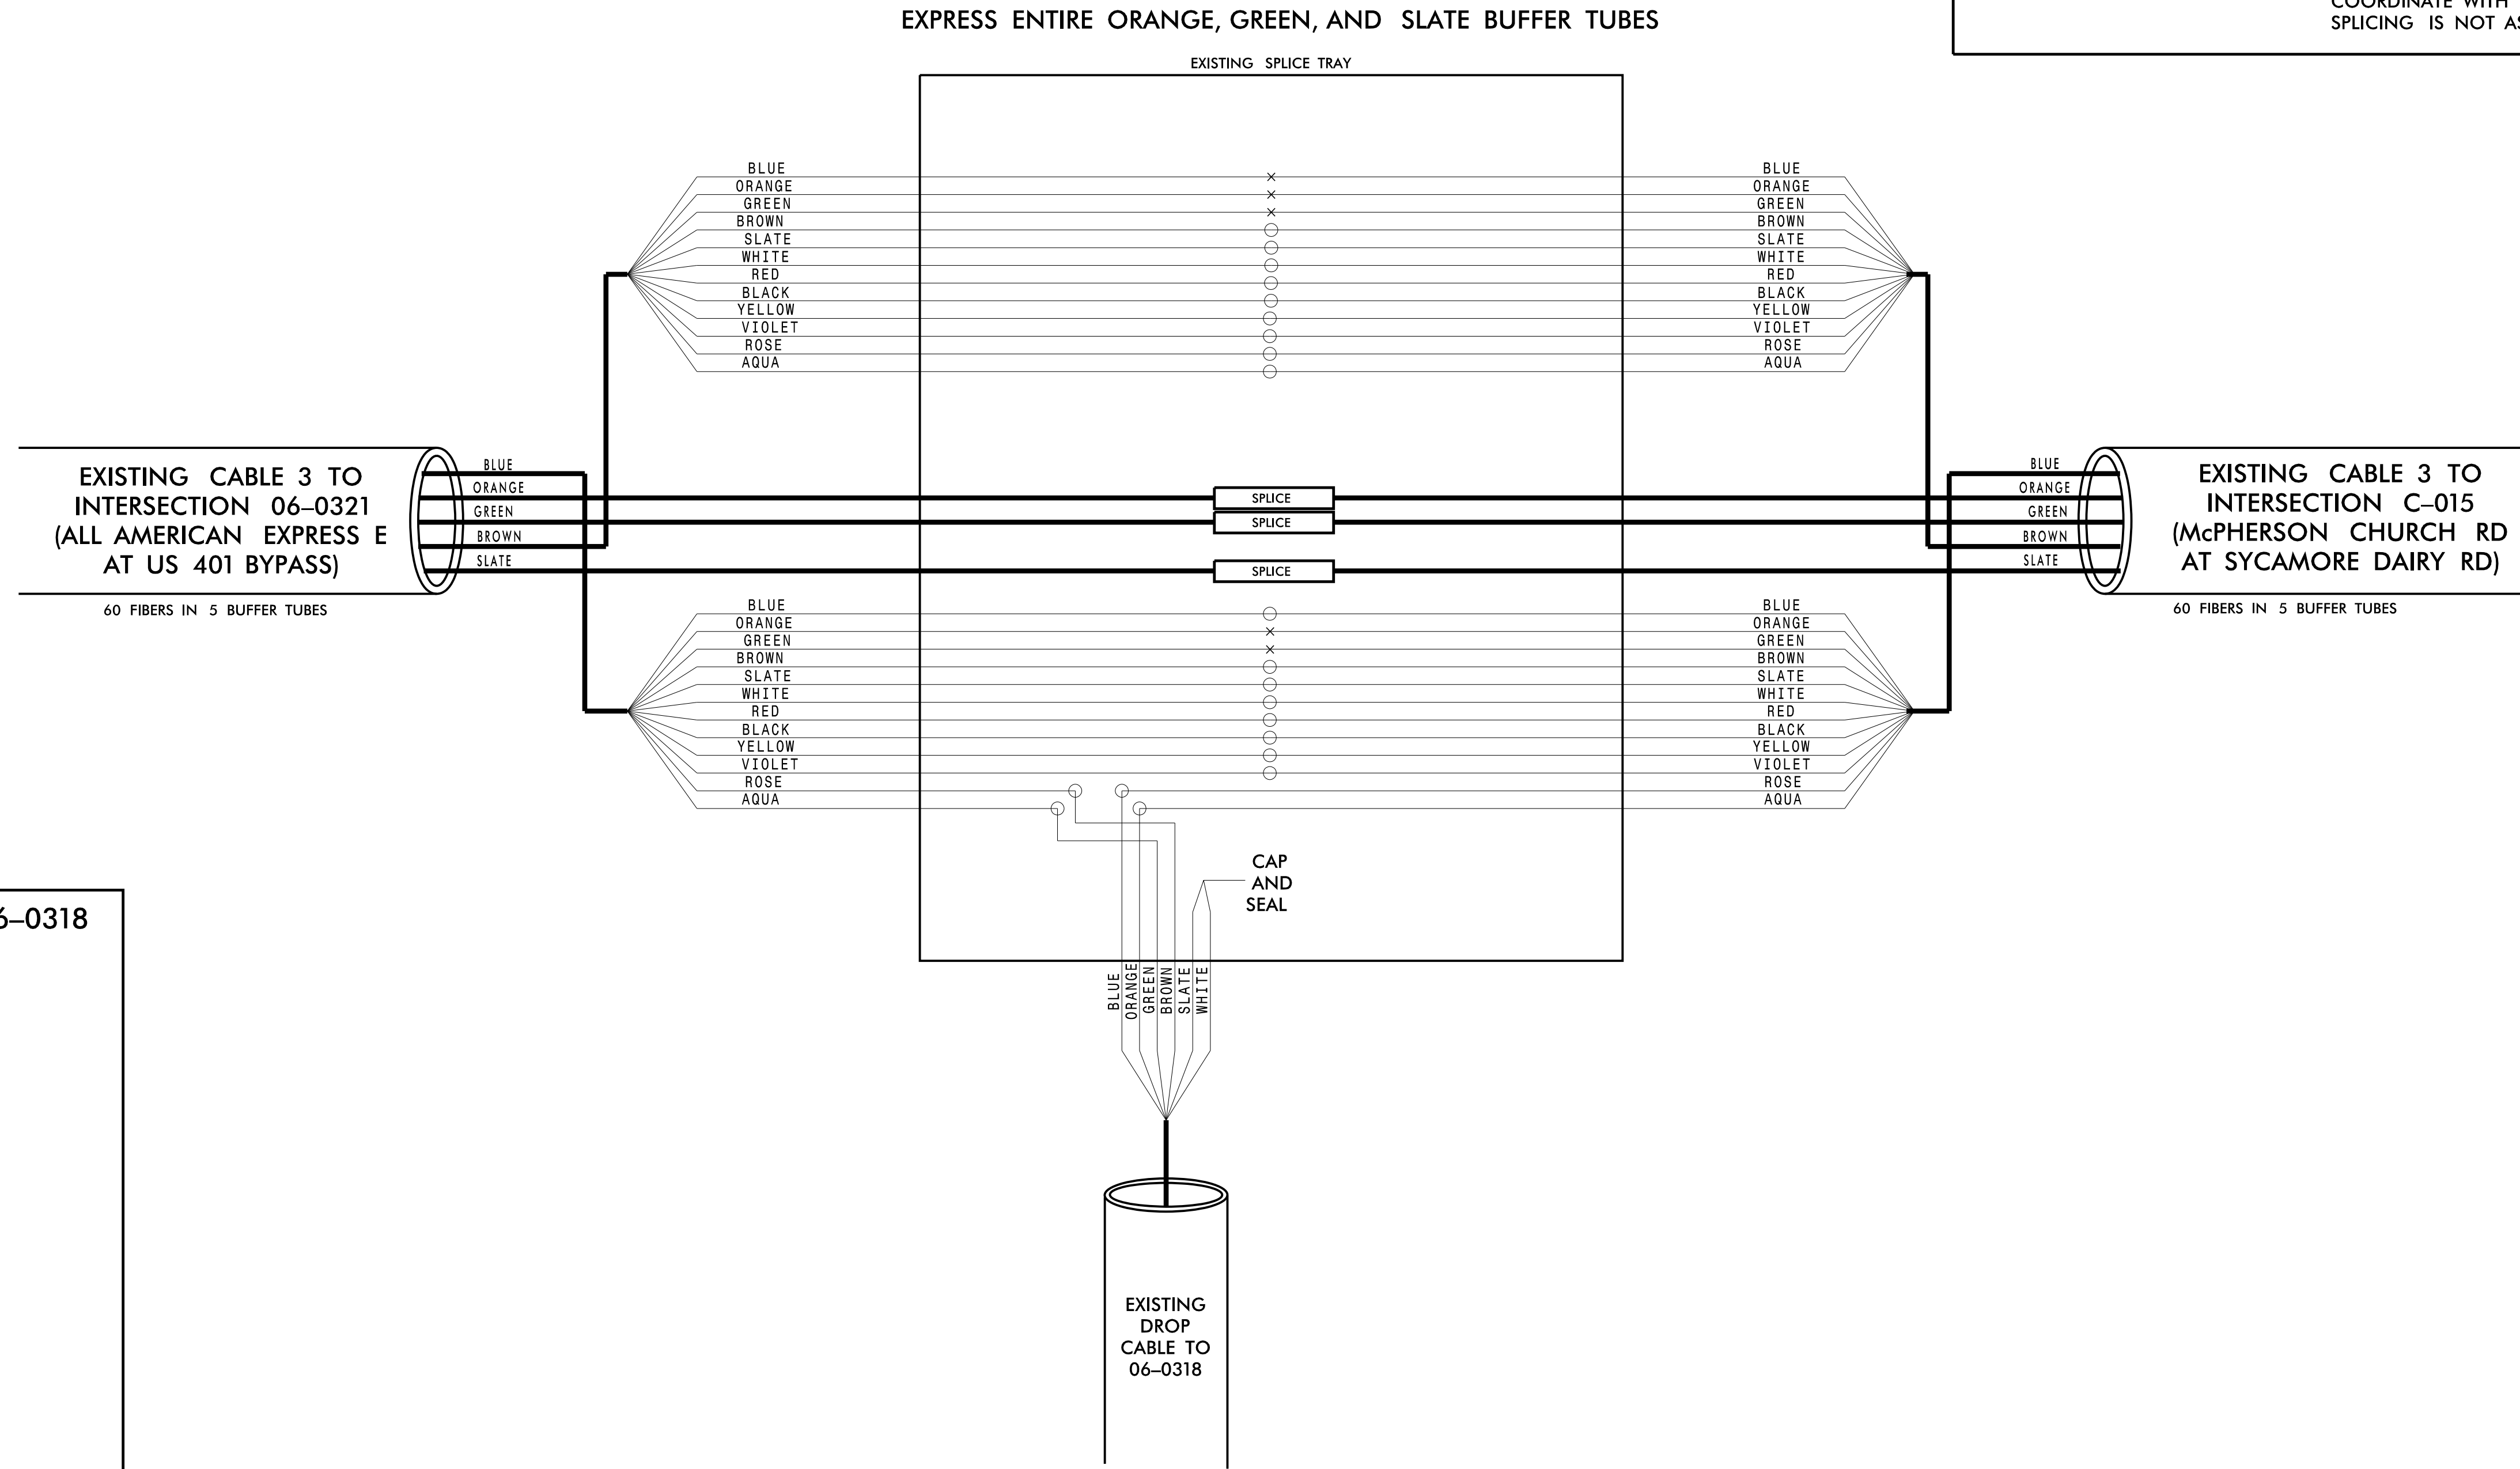

**CHANNEL 26
FAYETTEVILLE COMPUTERIZED
SIGNAL SYSTEM
SPLICE DETAIL**

		SEAL
DIVISION 06 CUMBERLAND COUNTY		11/15/2016 DATE
PLAN DATE: NOVEMBER 2016 REVIEWED BY: N. M. MENGELKOCH		
PREPARED BY: KHA REVIEWED BY: K. W. SMITH		SIGNATURE DATE
REVISIONS INIT. DATE		
SCALE: 0		

Kimley»Horn
 NC License #F-0102
 421 Fayetteville St., Suite 600
 Raleigh, NC 27636
 Tel: (919) 677-2000
 Fax: (919) 677-2050

11/15/2016 K:\ARL\TPTD\ITS\01036305 - Fayetteville Sig Sys\Plans\Splicing\01036305-ITS_psh-235-CH26_06-0318.dgn