

**CHANNEL 27 NEW**  
**EXISTING SPLICE ENCLOSURE IN**  
**CABINET**  
**(FISHER RD AT GEORGE OWEN DR)**  
**SIG ID 06-0575**  
**CCTV 35**

**COLOR CODE**  
TIA/EIA 598-C


(1) BLUE	(7) RED
(2) ORANGE	(8) BLACK
(3) GREEN	(9) YELLOW
(4) BROWN	(10) VIOLET
(5) SLATE	(11) ROSE
(6) WHITE	(12) AQUA

**LEGEND**

X - FUSION SPLICE INDIVIDUAL FIBER  
O - EXISTING SPLICE  
□ - EXPRESS INDIVIDUAL FIBER

EXPRESS - EXPRESS ENTIRE BUFFER TUBE  
SPLICE - SPLICE ENTIRE BUFFER TUBE OR MAINTAIN IF EXISTING EXPRESSED

**NOTES:**  
1. FIBER INTERCONNECT CENTER RACKS ARE SCHEMATIC ONLY - ACTUAL EQUIPMENT FORM MAY VARY.  
2. ETHERNET SWITCH TERMINATION CONFIGURATIONS ARE GENERIC. CONTRACTOR IS RESPONSIBLE FOR DETERMINING /ENSURING PROPER TERMINATION.  
3. CONTRACTOR IS RESPONSIBLE FOR FIELD VERIFYING EXISTING SPLICING. THE CONTRACTOR SHALL COORDINATE WITH THE ENGINEER WHERE EXISTING SPLICING IS NOT AS EXPECTED.

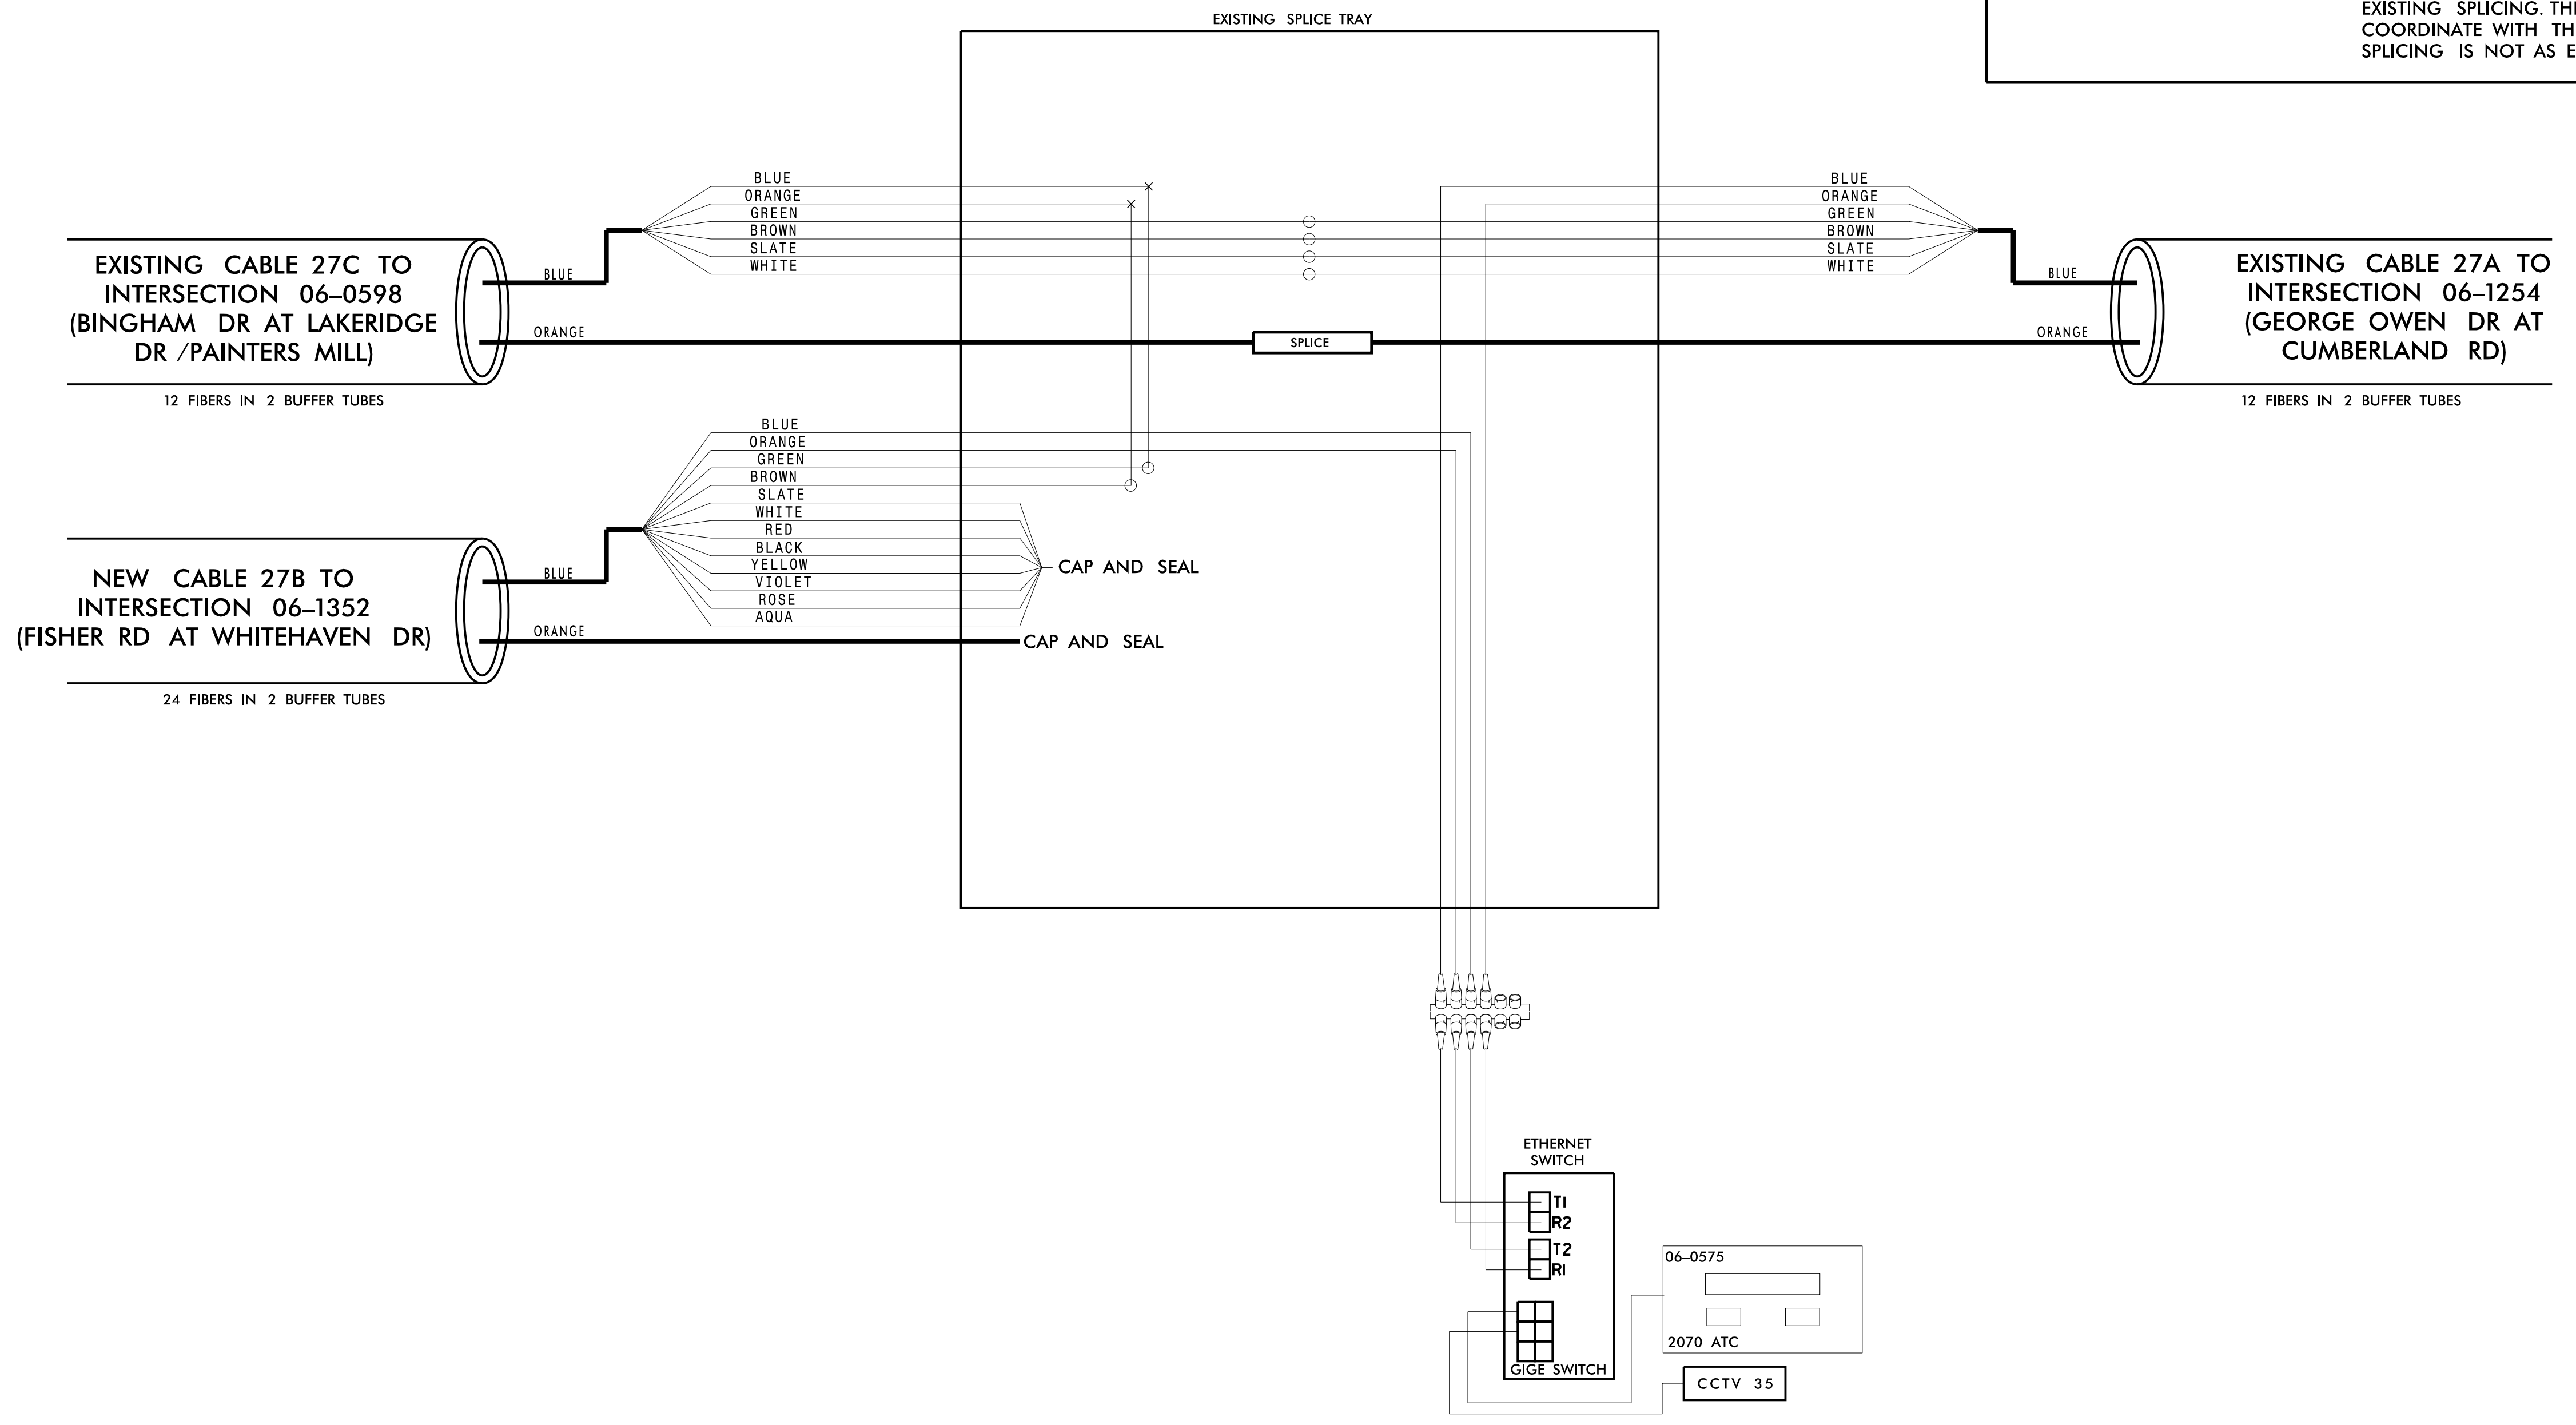

11/15/2016 K:\ARL\TPTD\ITS\01036305 - Fayetteville Sig Sys\Plans\Splicing\01036305-ITS-psk-238-CH27\_06-0575 CCTV\_35.dgn

**Kimley»Horn**  
NC License #F-0102  
421 Fayetteville St., Suite 600  
Raleigh, NC 27636  
Tel: (919) 677-2000  
Fax: (919) 677-2050

**CHANNEL 27 NEW**

**FAYETTEVILLE COMPUTERIZED SIGNAL SYSTEM**

**SPLICE DETAIL**

DIVISION 06		CUMBERLAND COUNTY	
PLAN DATE: NOVEMBER 2016	REVIEWED BY: N. M. MENGELKOCH	PREPARED BY: KHA	REVIEWED BY: K. W. SMITH
REVISIONS	INIT.	DATE	

250 N. Greenfield Place, Garner, NC 27529

SCALE

0

SEAL

Kevin W. Smith  
0686E483B0440F  
11/15/2016

CADD Filename: