

**CHANNEL 28 NEW
NEW SPLICE ENCLOSURE
(HOPE MILLS RD AT CAMERON
RD)
SIG ID 06-0454**

COLOR CODE
TIA/EIA 598-C



(1) BLUE	(7) RED
(2) ORANGE	(8) BLACK
(3) GREEN	(9) YELLOW
(4) BROWN	(10) VIOLET
(5) SLATE	(11) ROSE
(6) WHITE	(12) AQUA

LEGEND

X - FUSION SPLICE INDIVIDUAL FIBER
 O - EXISTING SPLICE
 □ - EXPRESS INDIVIDUAL FIBER

EXPRESS - EXPRESS ENTIRE BUFFER TUBE
 SPLICE - SPLICE ENTIRE BUFFER TUBE OR MAINTAIN IF EXISTING EXPRESSED

NOTES:
 1. FIBER INTERCONNECT CENTER RACKS ARE SCHEMATIC ONLY - ACTUAL EQUIPMENT FORM MAY VARY.
 2. ETHERNET SWITCH TERMINATION CONFIGURATIONS ARE GENERIC. CONTRACTOR IS RESPONSIBLE FOR DETERMINING /ENSURING PROPER TERMINATION.
 3. CONTRACTOR IS RESPONSIBLE FOR FIELD VERIFYING EXISTING SPLICING. THE CONTRACTOR SHALL COORDINATE WITH THE ENGINEER WHERE EXISTING SPLICING IS NOT AS EXPECTED.

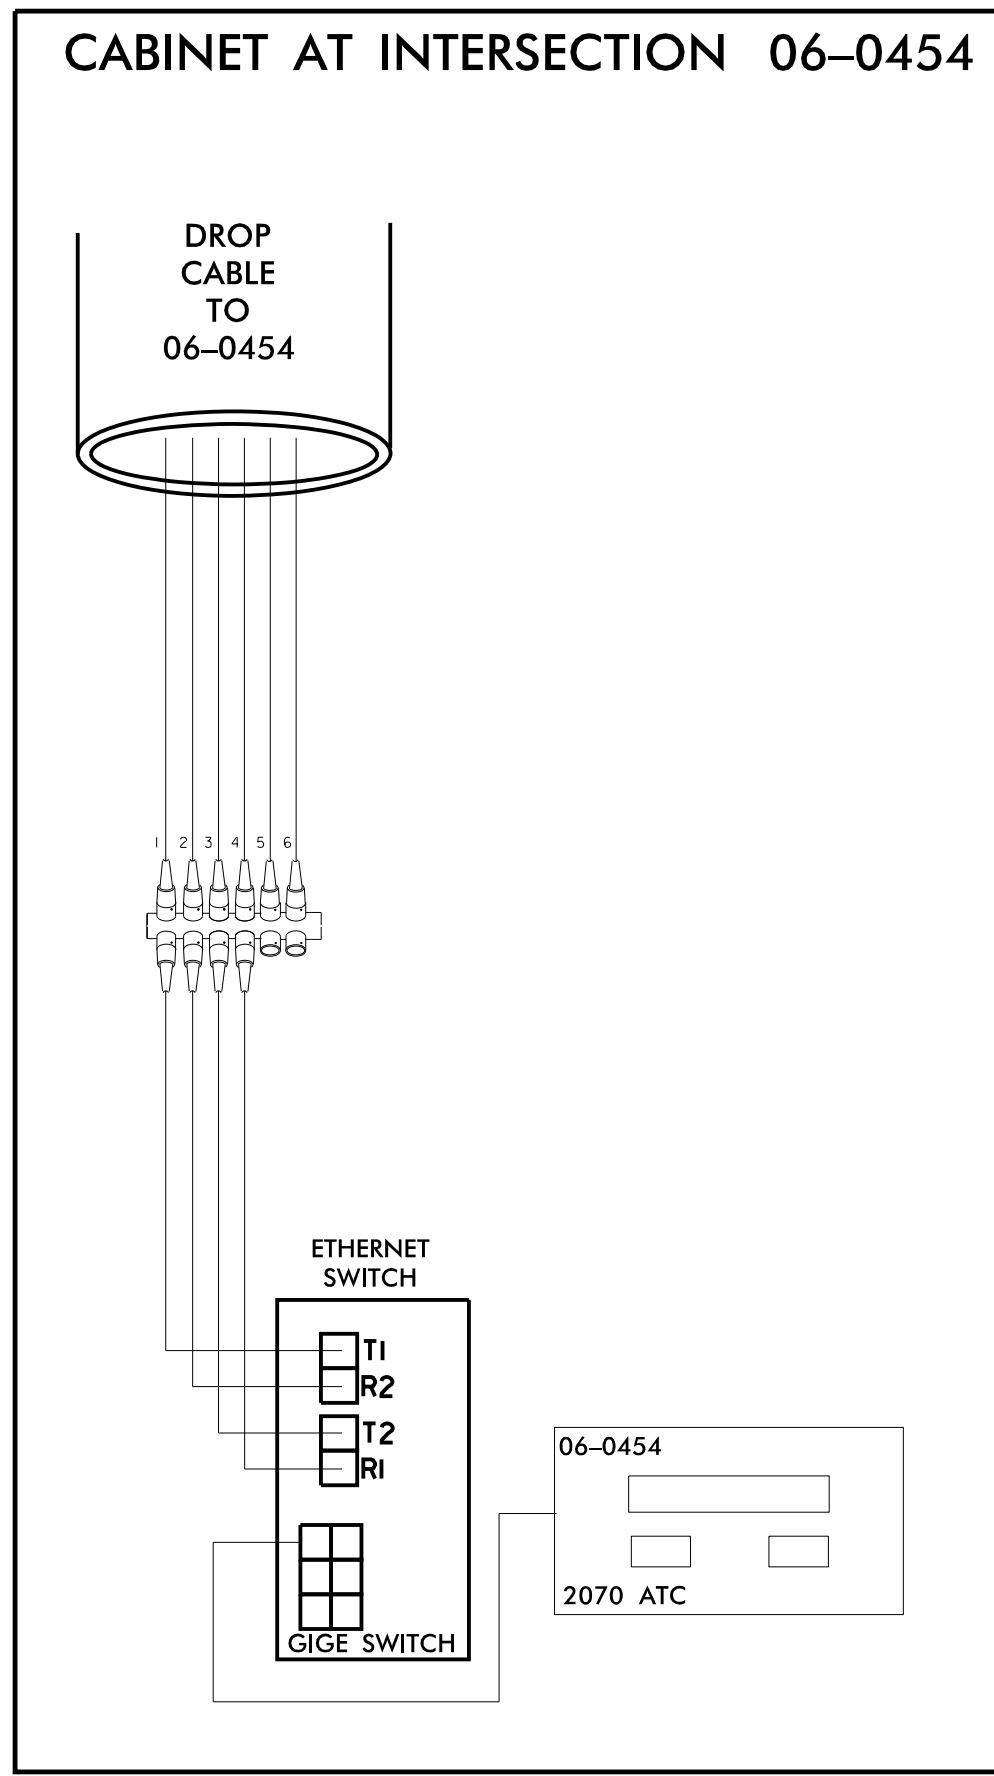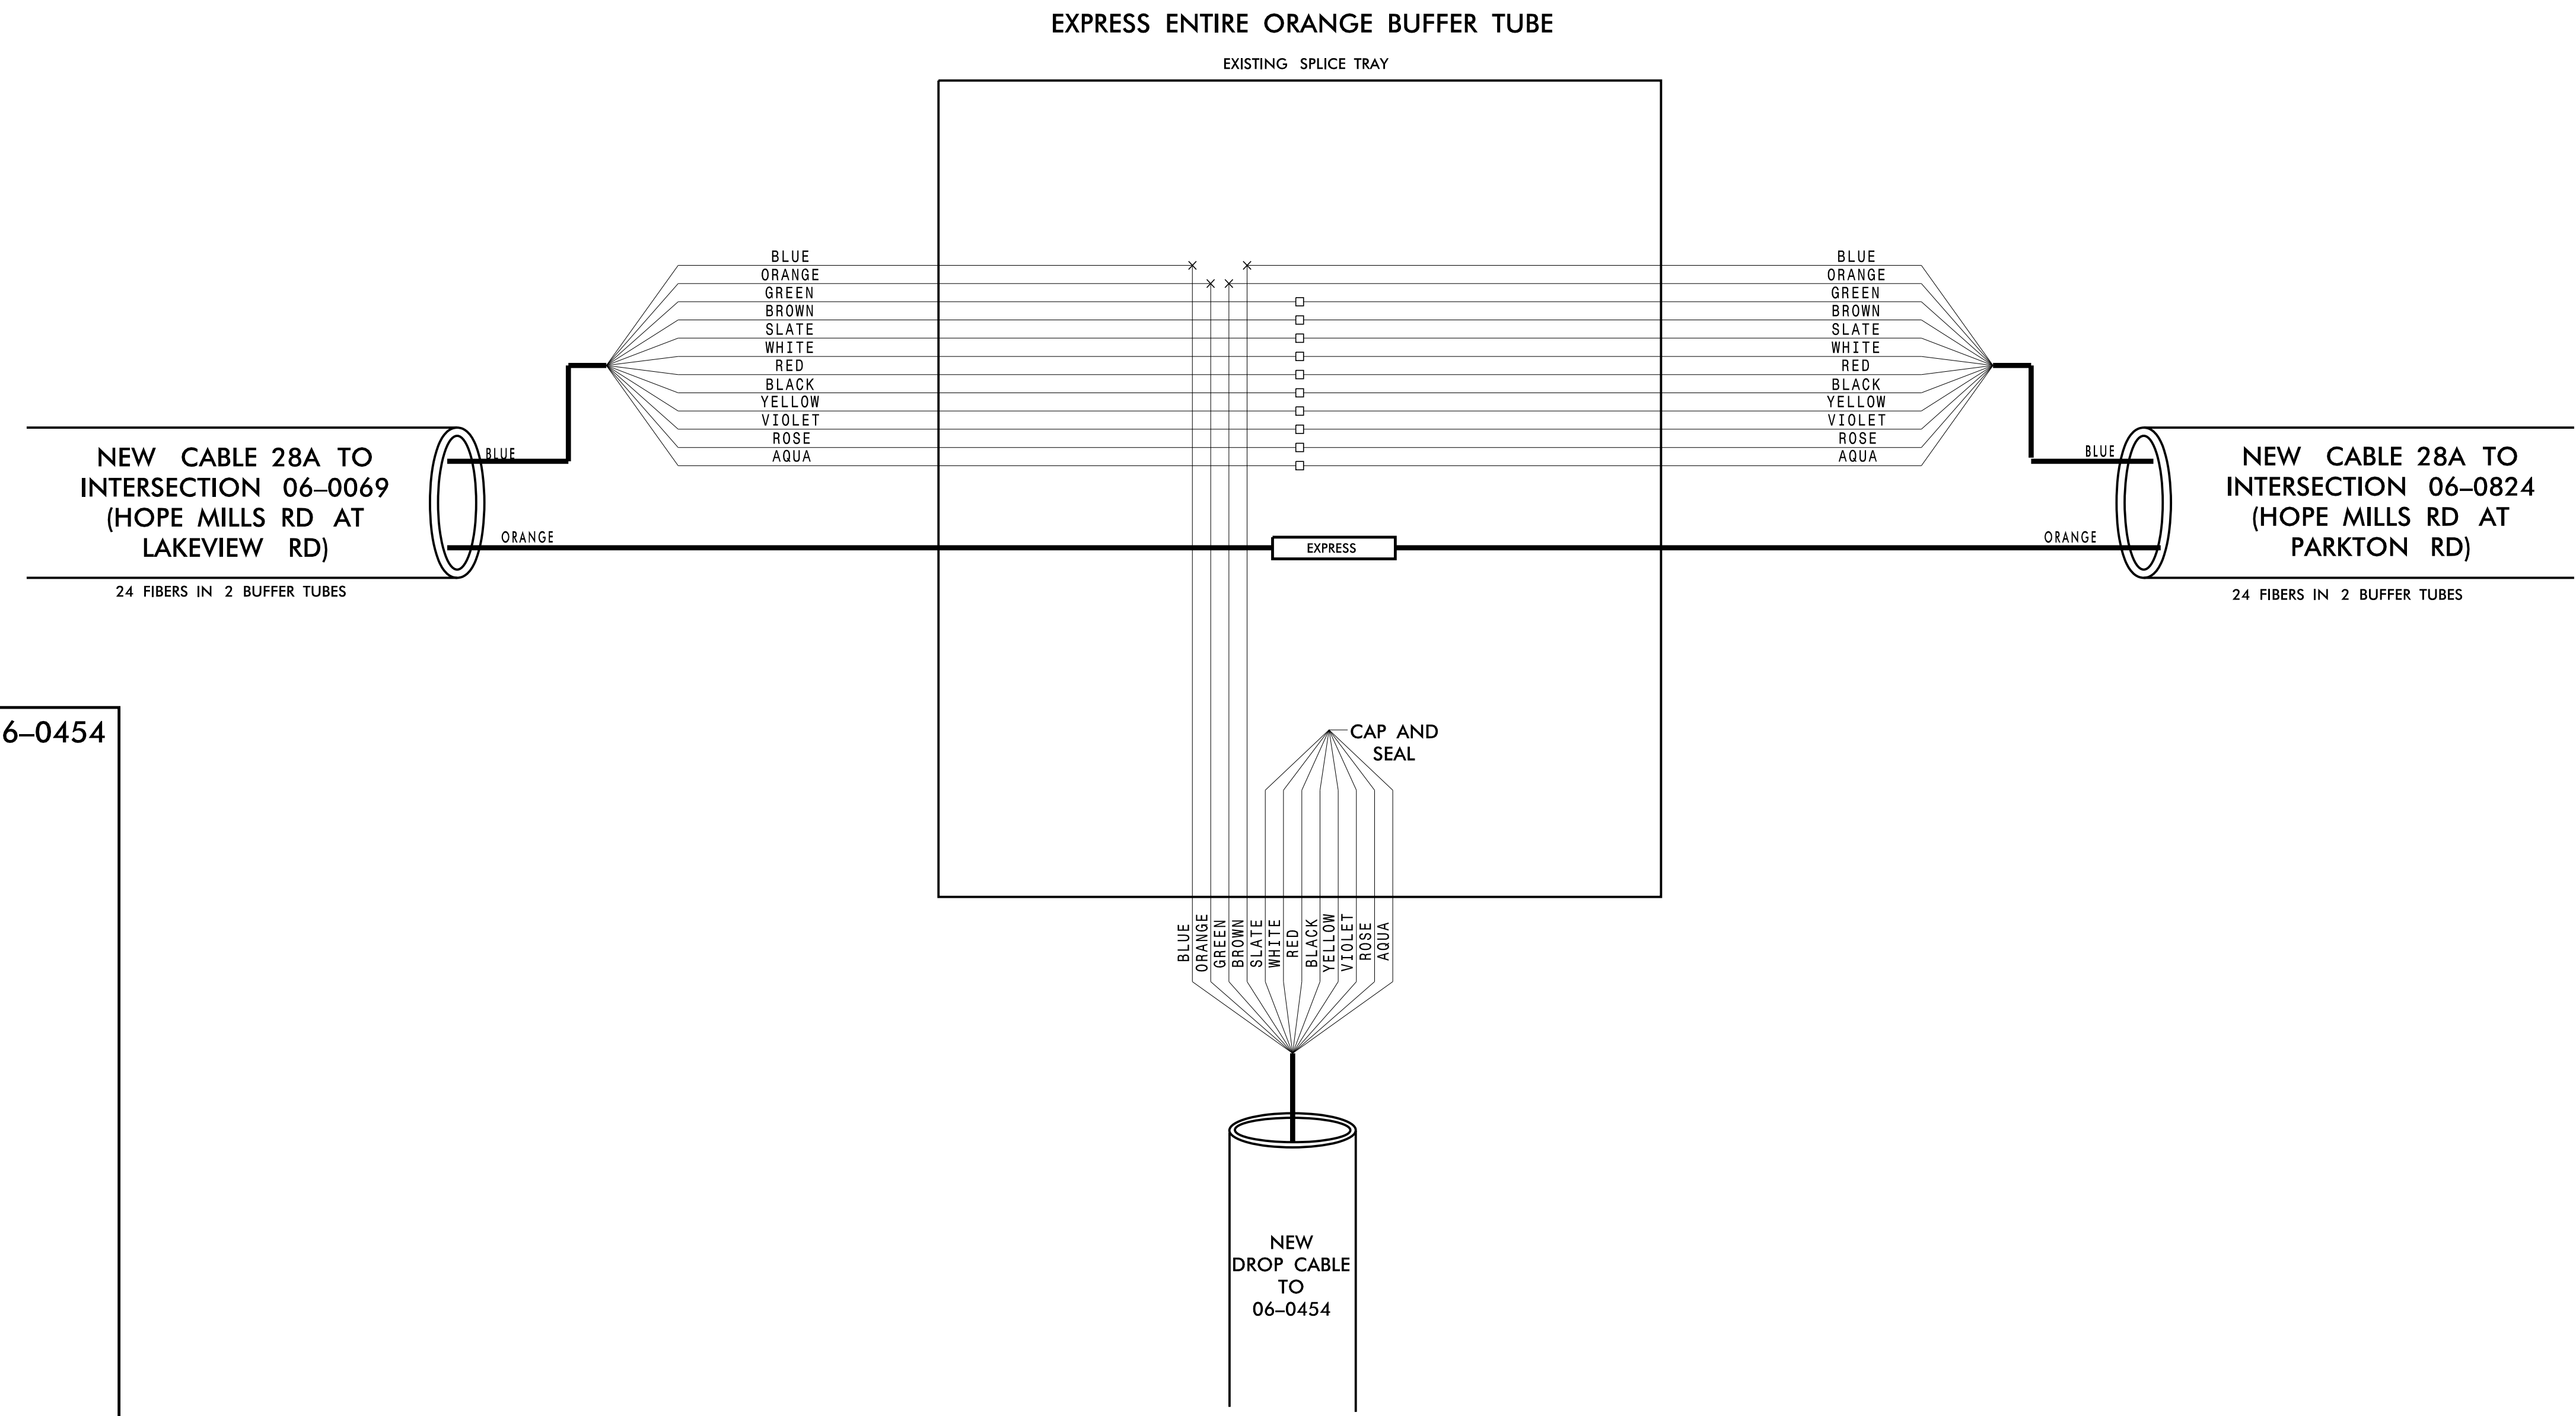

CHANNEL 28 NEW

FAYETTEVILLE COMPUTERIZED SIGNAL SYSTEM

SPLICE DETAIL

DIVISION 06 CUMBERLAND COUNTY

PLAN DATE: NOVEMBER 2016 REVIEWED BY: N. M. MENGELKOCH

PREPARED BY: KHA REVIEWED BY: K. W. SMITH

REVISIONS	INIT.	DATE

SCALE: 0

Kimley»Horn
 NC License #F-0102
 421 Fayetteville St., Suite 600
 Raleigh, NC 27636
 Tel: (919) 677-2000
 Fax: (919) 677-2050

SEAL
 NORTH CAROLINA PROFESSIONAL ENGINEER
 SEAL 030472
 KEVIN W. SMITH
 11/15/2016

11/15/2016 KARAL_TPTD_ITS_01036305 - Fayetteville Sig Sys Plans\Splicing\01036305_ITS_psh_251-CH28 06-0454.dgn