


5/28/19

**CH ENGINEERING**  
 3220 GLEN ROYAL RD. RALEIGH, NC 27617  
 TELE 919.788.0224 FAX 919.788.0232  
 NC LICENSE #P-0189


PROJECT REFERENCE NO. <b>B-5397</b>	SHEET NO. <b>5</b>
ROADWAY DESIGN ENGINEER 12/21/2016 <b>Brian A Wiles</b> SEAL 16689	HYDRAULICS ENGINEER 12/21/2016 <b>Joshua G. Patton</b> SEAL 2697

DOCUMENT NOT CONSIDERED FINAL UNLESS ALL SIGNATURES COMPLETED

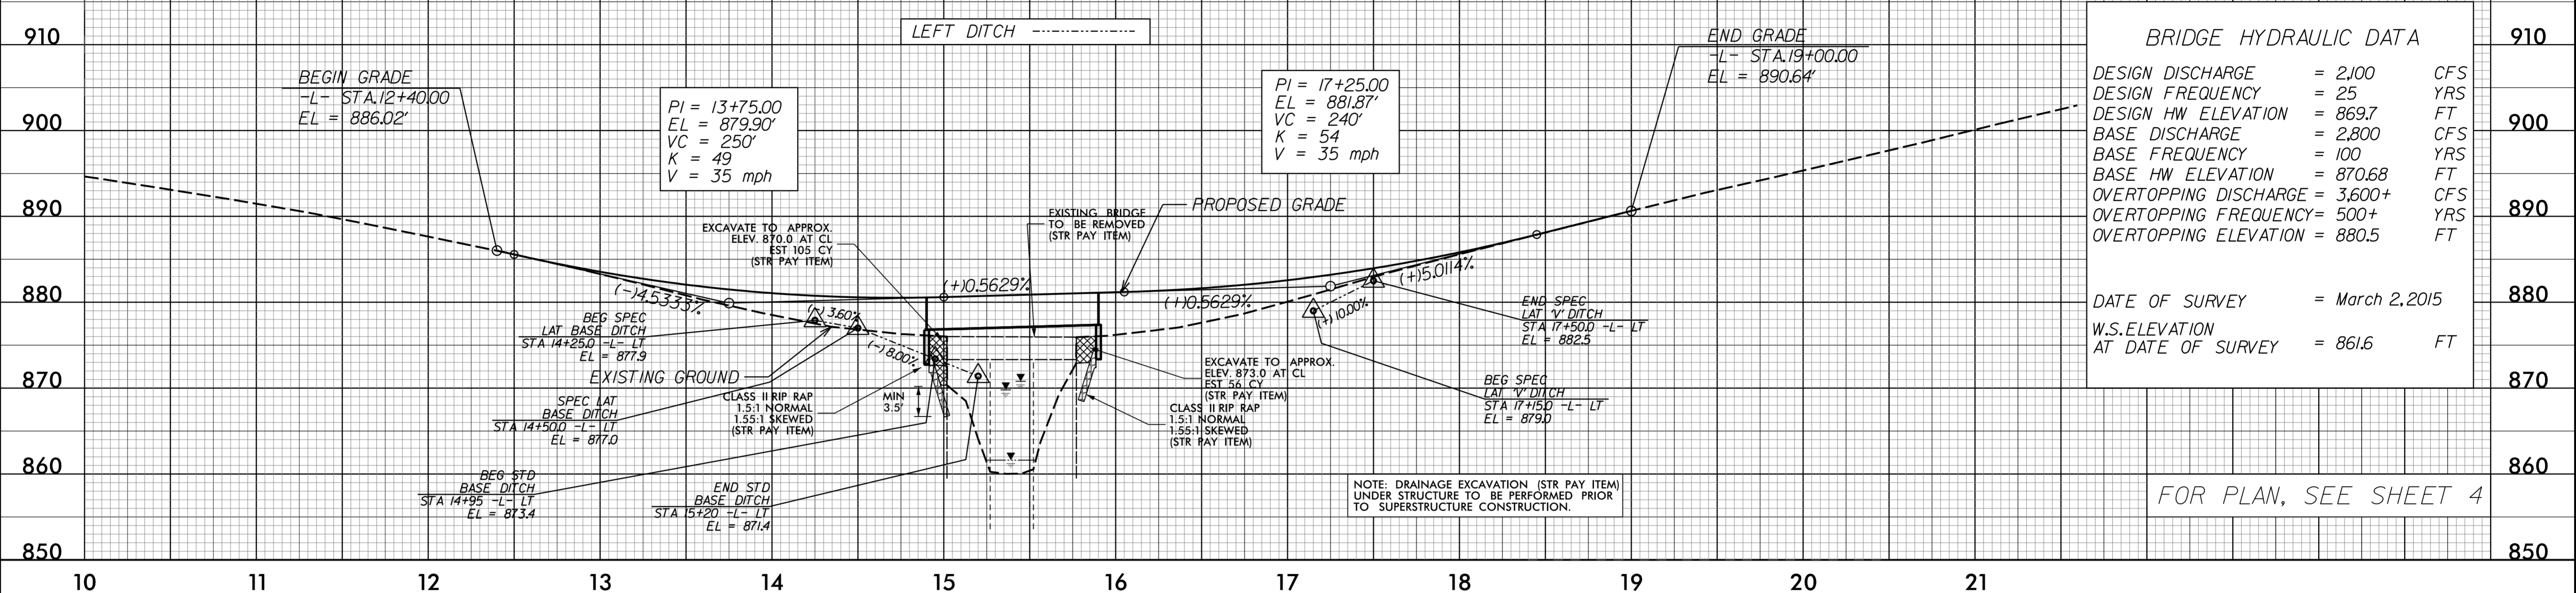

**-DR1-**

**-DR2-**

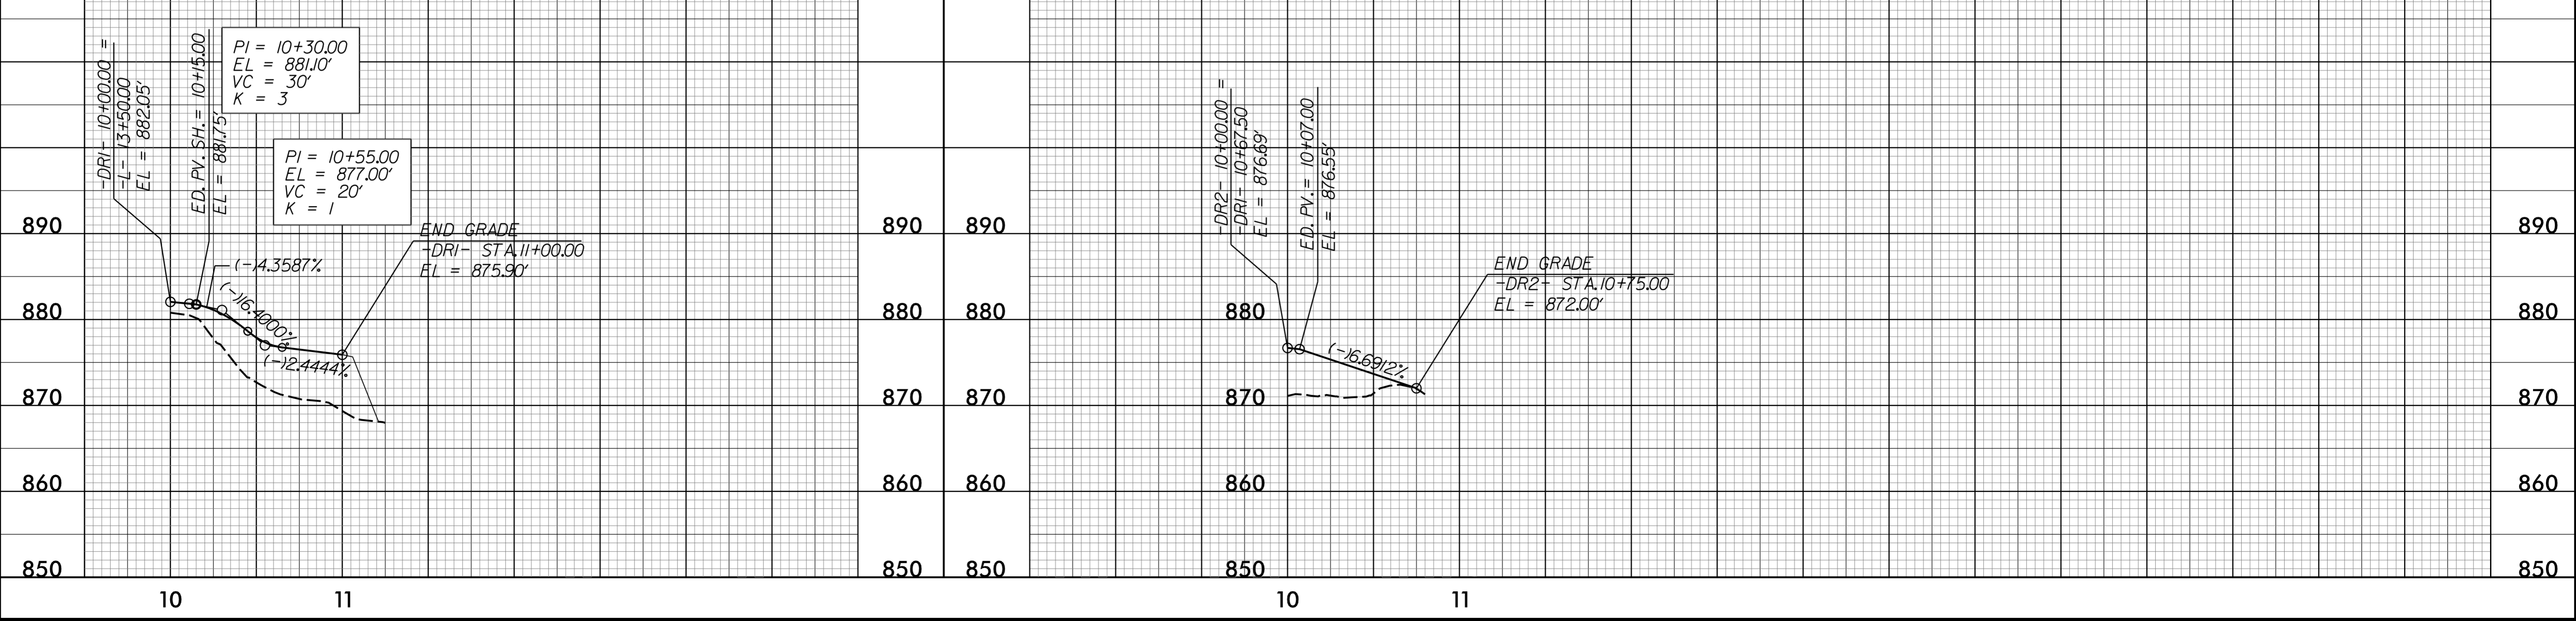

8/2016  
K:\Projects\B5397\_Rdy\_p1\_05.dgn