


8/23/16

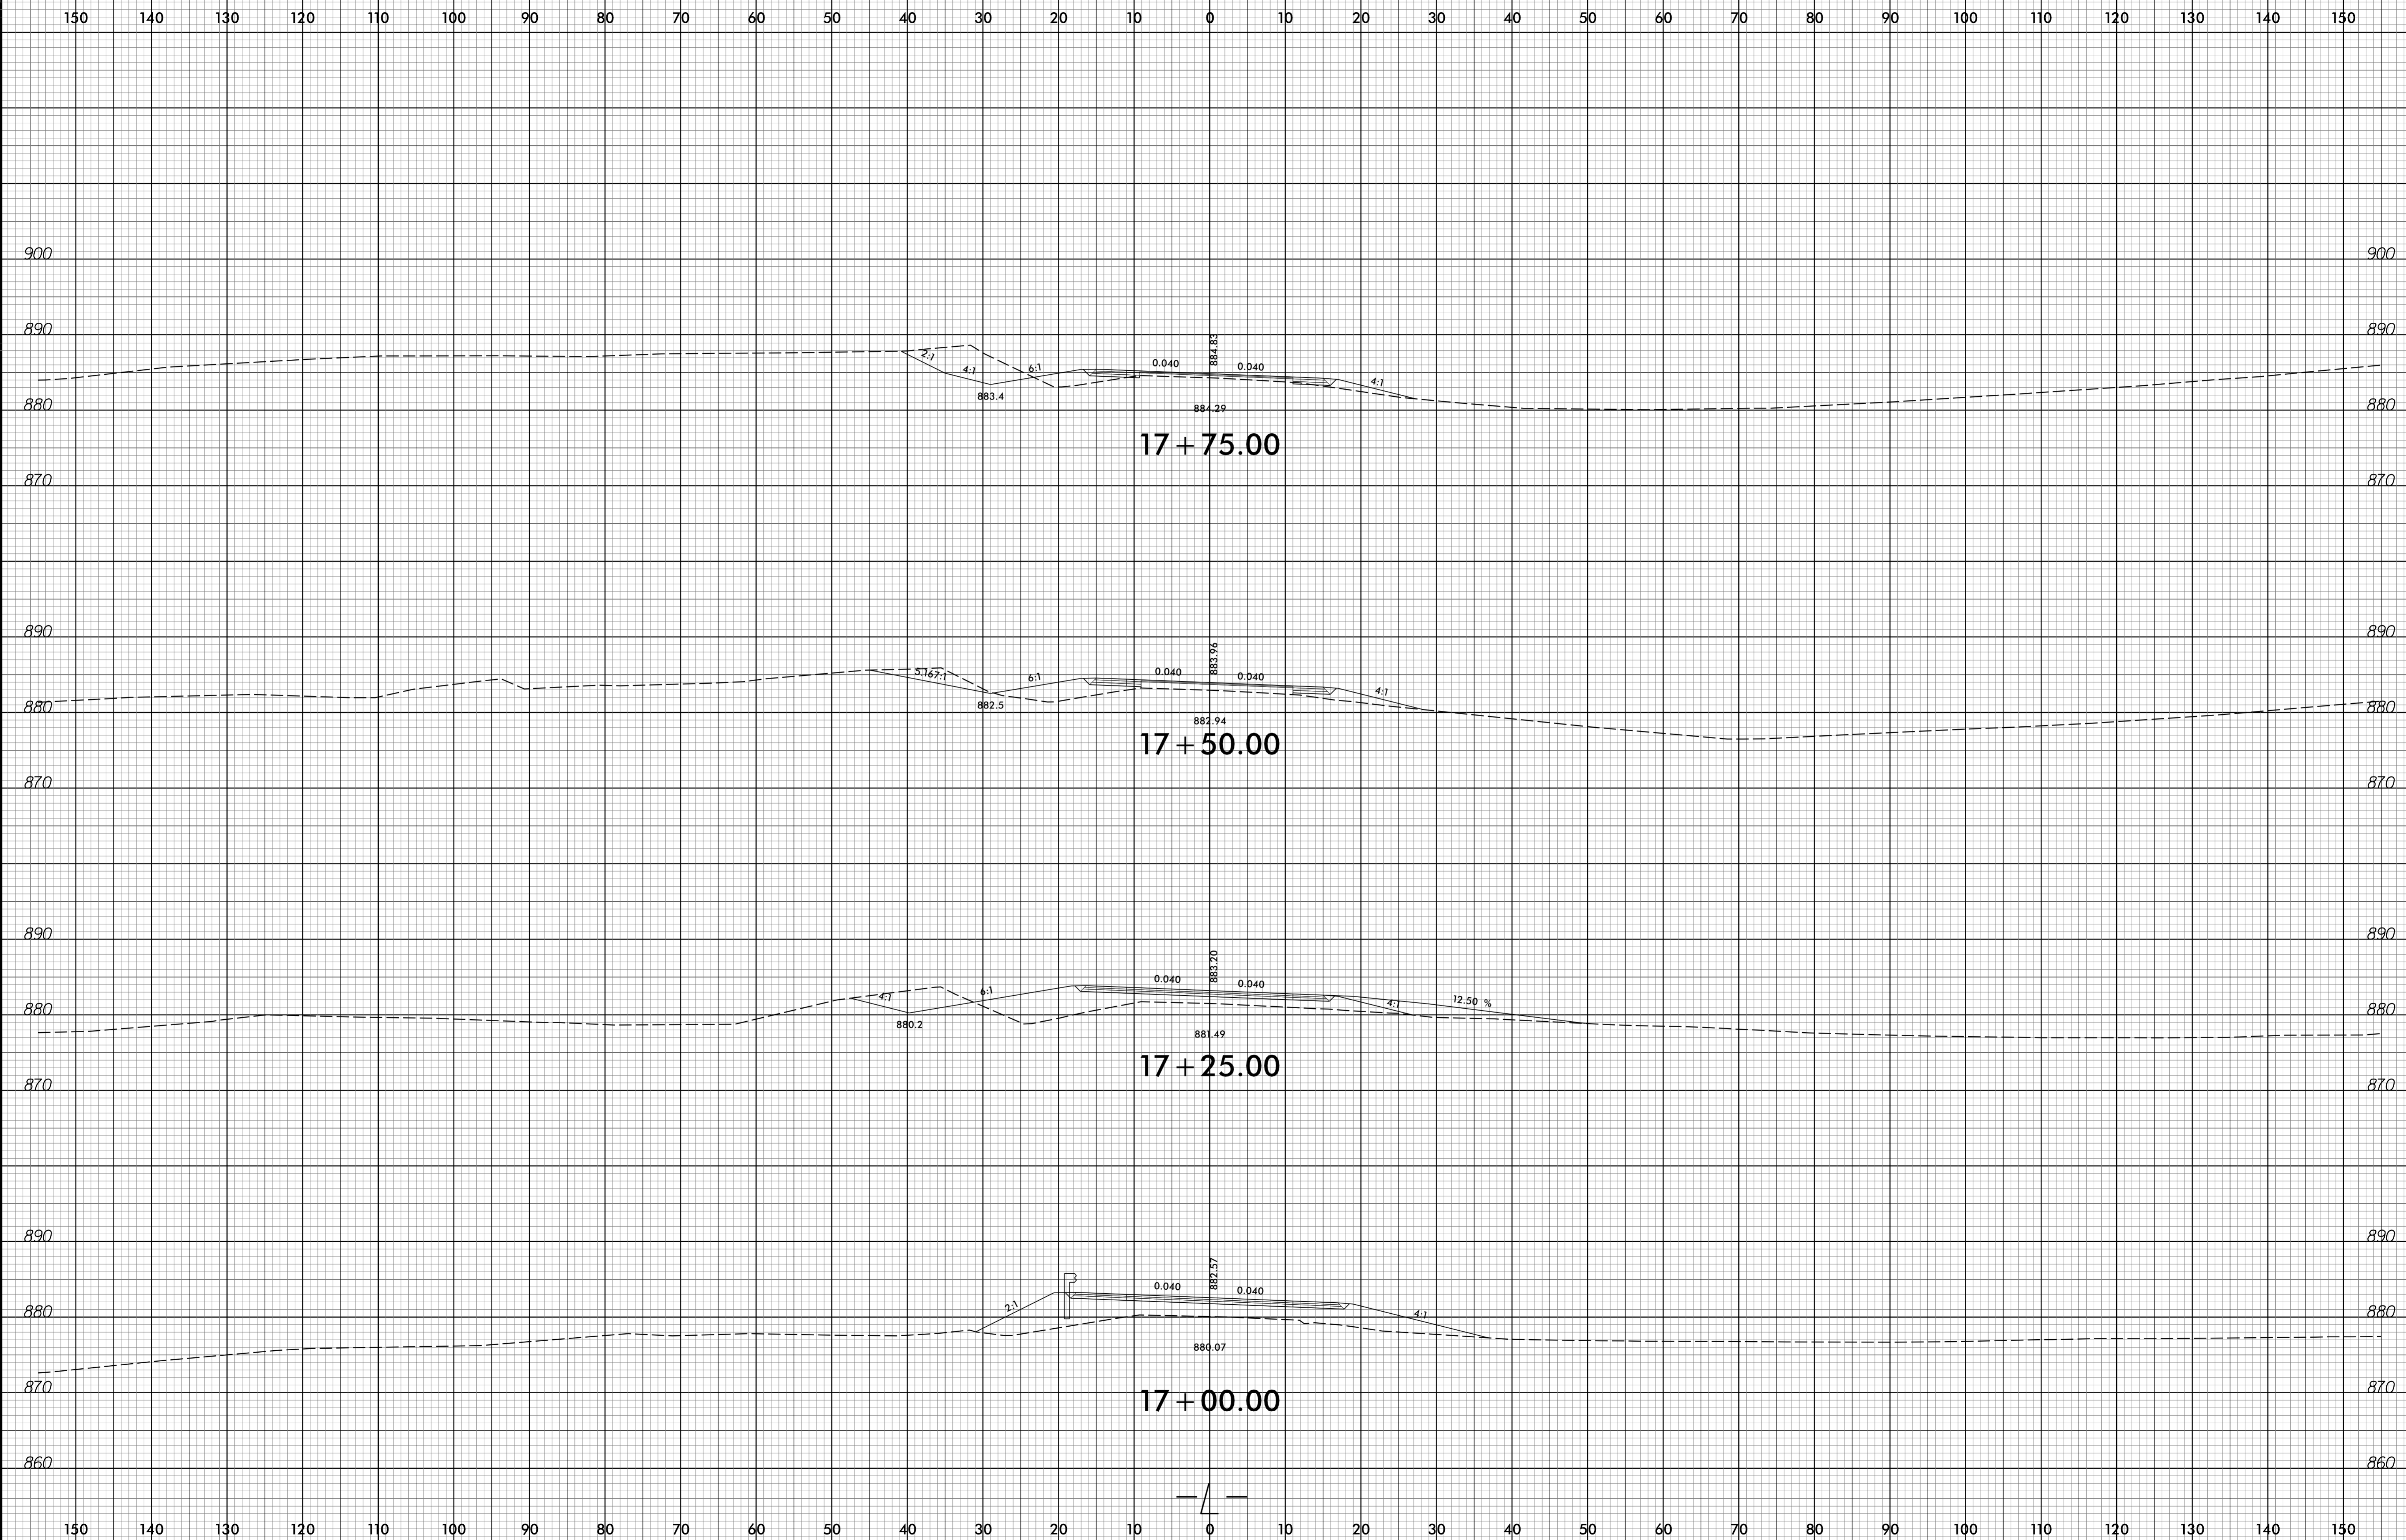

8/26/2016  
F:\Roadway\CorridorModeling\B5397\_Rdy\_xp1\_cm.L.dgn  
USER:RAMEL