

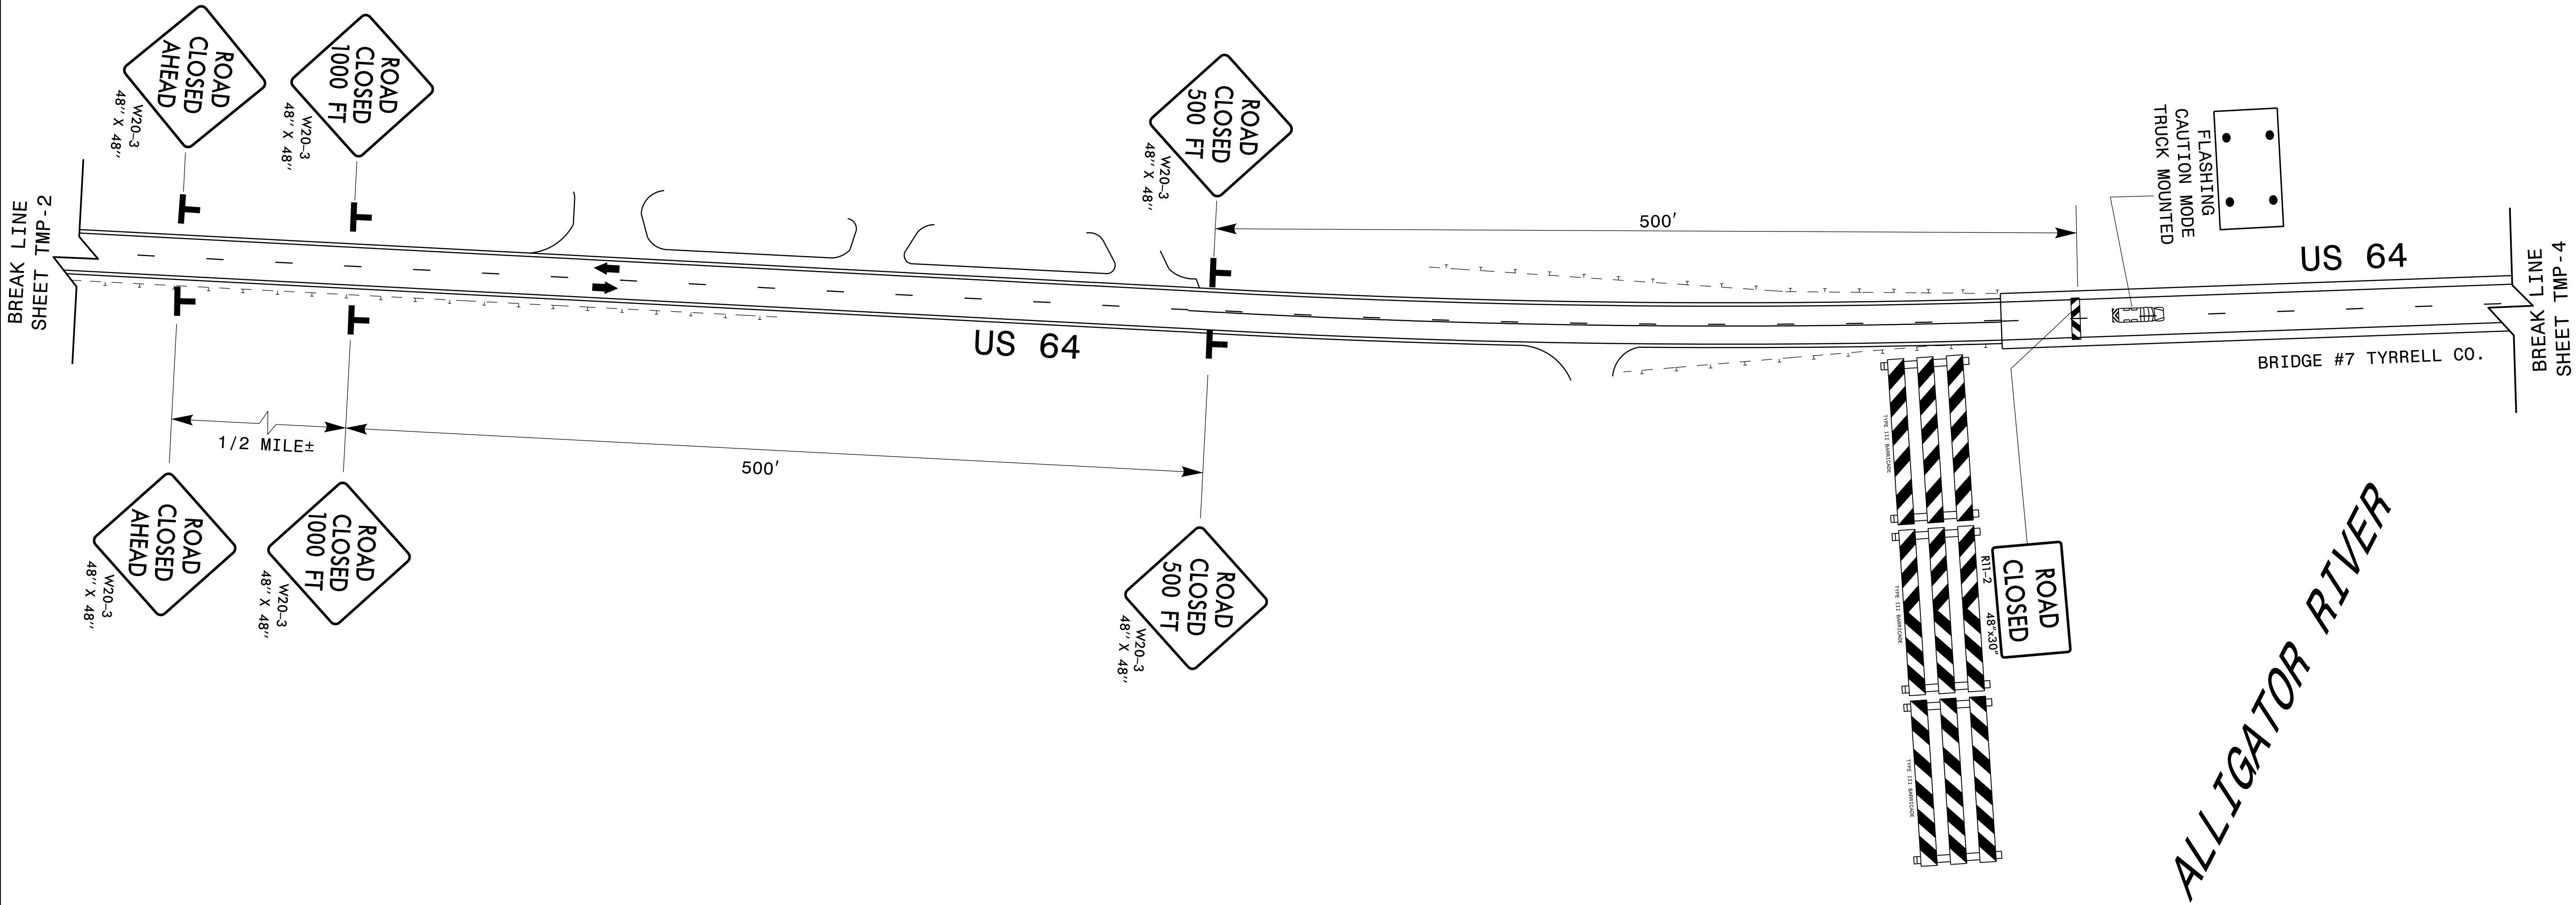


7/27/2016
Us\Traffic\Transportation Management Plan\TMP\Terrell County Bridge 7\TMP\Bridge Rehab Project 02-2016\Plan Sheets\NISP\0891\6_TC_TMP_03_ROAD_CLOSURE_AT_EAST_END_OF_BRIDGE.dgn
inambari

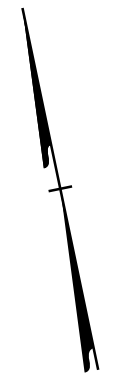

Stantec
 Stantec Consulting Services Inc.
 801 Jones Franklin Road
 Suite 300
 Raleigh, NC 27606
 Tel. (919) 851-6866
 Fax. (919) 851-7024
 www.stantec.com
 License No. F-0672

APPROVED: *Betsy L. Watson*
 DATE: 7/27/2016
 SEAL
**DOCUMENT NOT CONSIDERED FINAL
 UNLESS ALL SIGNATURES COMPLETED**

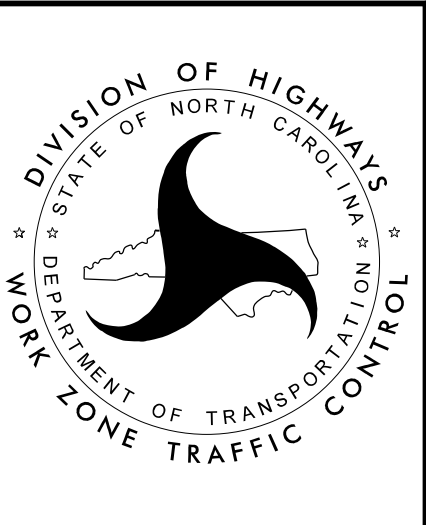

US 64 ROAD CLOSURE
**WESTERN END
 OF BRIDGE #7**