

09/08/99

COMPUTED BY: _____ DATE : _____
 CHECKED BY: _____ DATE : _____

STATE OF NORTH CAROLINA
 DIVISION OF HIGHWAYS
 SUMMARY OF QUANTITIES - STRUCTURES

STATE	STATE PROJECT REFERENCE NO.	SHEET NO.	TOTAL SHEETS
N.C.	B-5937	S-1	


TIP PROJECT: B-5937

CONTRACT: C203930

Item Number	Sec #	Description	Quantity	Unit
828000000-E	400	APPROX. 4200 LBS STRUCTURAL STEEL	Lump Sum	LS
886000000-N	SP	GENERIC STRUCTURE ITEM PAINTING CONTAINMENT (BRIDGE NO. 260016)	Lump Sum	LS
886000000-N	SP	GENERIC STRUCTURE ITEM PLASTIC LUMBER FENDER BOARDS	Lump Sum	LS
886000000-N	SP	GENERIC STRUCTURE ITEM COATING OF PILE TOPS AND TIN HAT REPLACEMENT	Lump Sum	LS
815600000-E	SP	CONCRETE WEARING SURFACE	1,260	SF
816100000-E	420	GROOVING BRIDGE FLOORS	369,442	SF
888100000-E	SP	CLASS "AA" CONCRETE (BRIDGE) - CHANNEL BENT FOOTING RESTORATION	95	CY
822400000-E	425	EPOXY COATED REINFORCING STEEL (BRIDGE)	10,398	LB
886000000-N	SP	POLLUTION CONTROL	Lump Sum	LS
855900000-E	SP	CLASS II, SURFACE PREPARATION	49.8	SY
866400000-E	SP	SHOTCRETE REPAIRS (DIAPHRAGM, DECK)	328	CF
866400000-E	SP	SHOTCRETE REPAIRS (PILE BENTS)	2,821	CF
886700000-E	SP	GENERIC STRUCTURE ITEM SILICONE JOINT SEALANT	9,109	LF
886700000-E	SP	GENERIC STRUCTURE ITEM CATHODIC PROTECTION INTEGRAL PILE JACKET (NON-STRUCTURAL), 16 TO 30 INCH	1,683	LF
886700000-E	SP	GENERIC STRUCTURE ITEM CATHODIC PROTECTION INTEGRAL PILE JACKET (STRUCTURAL), 16 TO 30 INCH	561	LF

Item Number	Sec #	Description	Quantity	Unit
886700000-E	SP	GENERIC STRUCTURE ITEM PILE WRAPS (WATERLINE FOOTINGS)	740	LF
886700000-E	SP	GENERIC STRUCTURE ITEM REMOVAL AND REPLACEMENT OF SHEAR KEYWAYS	405	LF
888100000-E	SP	GENERIC STRUCTURE ITEM PPC MATERIALS	1435	CY
888200000-E	SP	CONCRETE REPAIRS (PPC GIRDERS)	210	CF
889200000-E	SP	GENERIC STRUCTURE ITEM TOP OF CAP EPOXY COATINGS	19,088	SF
889200000-E	SP	GENERIC STRUCTURE ITEM CATHODIC PROTECTION SYSTEM, ZINC ALUMINUM SPRAY	60,924	SF
889200000-E	SP	GENERIC STRUCTURE ITEM REMOVAL OF EXISTING CONCRETE WEARING SURFACE	1,260	SF
889300000-E	SP	GENERIC STRUCTURE ITEM SCARIFYING BRIDGE DECK	46,263	SY
889300000-E	SP	GENERIC STRUCTURE ITEM SHOTBLASTING BRIDGE DECK	46,263	SY
889300000-E	SP	GENERIC STRUCTURE ITEM PLACING AND FINISHING PPC OVERLAY	46,263	SY
889700000-N	SP	GENERIC STRUCTURE ITEM BEAM END EPOXY COATINGS	1,980	EA
889700000-N	SP	GENERIC STRUCTURE ITEM CLEANING AND PAINTING EXISTING BEARINGS WITH HRCSA (BRIDGE NO. 260016)	1,980	EA
889700000-N	SP	GENERIC STRUCTURE ITEM FENDER PILE WRAPS	46	EA
889700000-N	SP	GENERIC STRUCTURE ITEM 3/4" DIAMETER STAINLESS STEEL FASTENERS	372	EA
889700000-N	SP	GENERIC STRUCTURE ITEM EPOXY MATERIAL	25	GA
889700000-N	SP	GENERIC STRUCTURE ITEM INJECT AND SEAL CRACK	250	LF

\$\$\$SYTIME\$\$\$
 \$\$\$DDON\$\$\$
 \$\$\$USERNAME\$\$\$

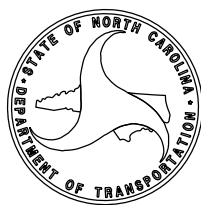

KCA
 KISINGER CAMPO
 & ASSOCIATES