
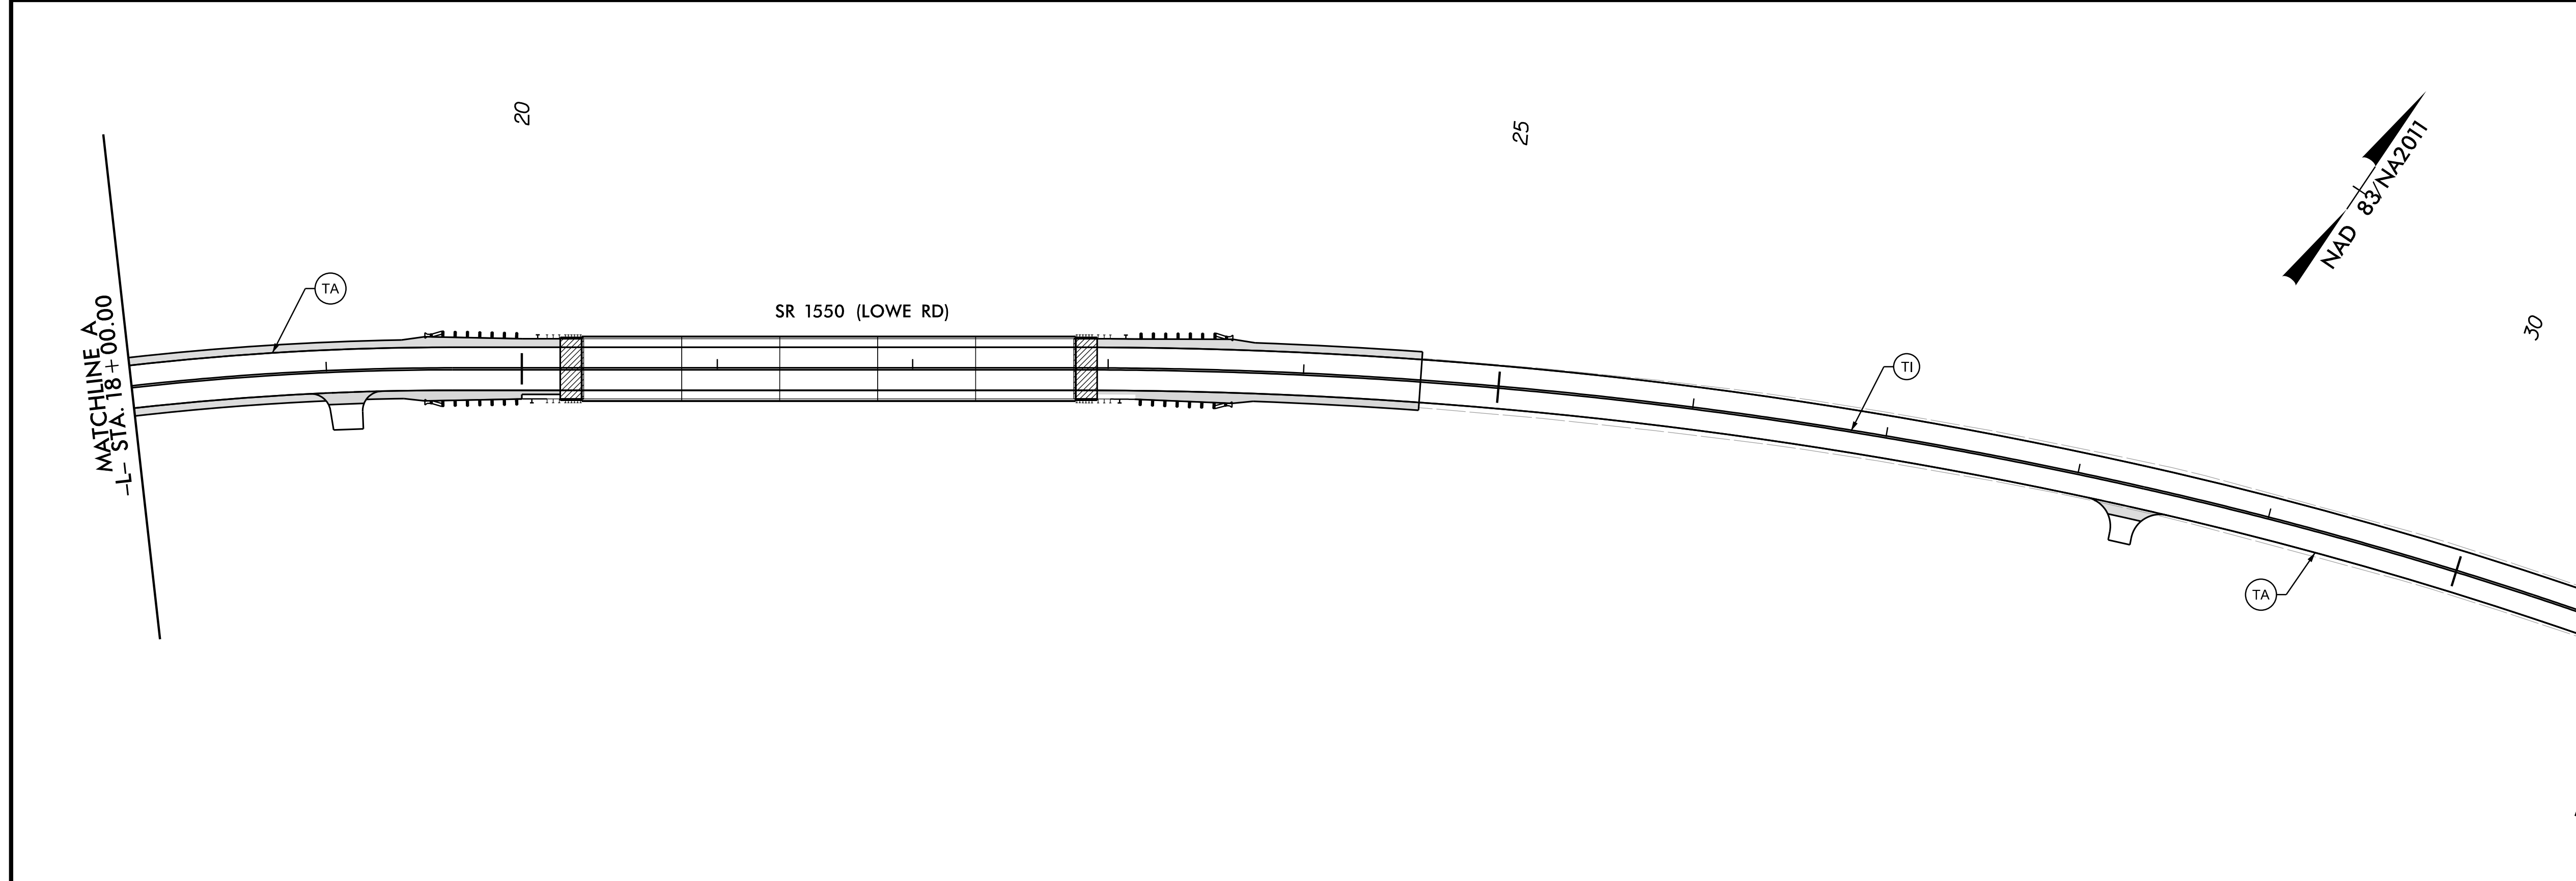


TIP NO.	SHEET NO.
B-5333	PMP-2
APPROVED: <i>Claudette M.K. Rogne</i> 48B9927285CC411	
DATE: 10/12/2016	
SEAL	
DOCUMENT NOT CONSIDERED FINAL UNLESS ALL SIGNATURES COMPLETED	
<b>RAMEY KEMP &amp; ASSOCIATES, INC.</b> Transportation Engineers 5808 Faringdon Place, Suite 100 Raleigh, North Carolina 27609 919-872-5115 Tel. 919-878-5416 Fax. www.rameykemp.com NC License No. C-9510	

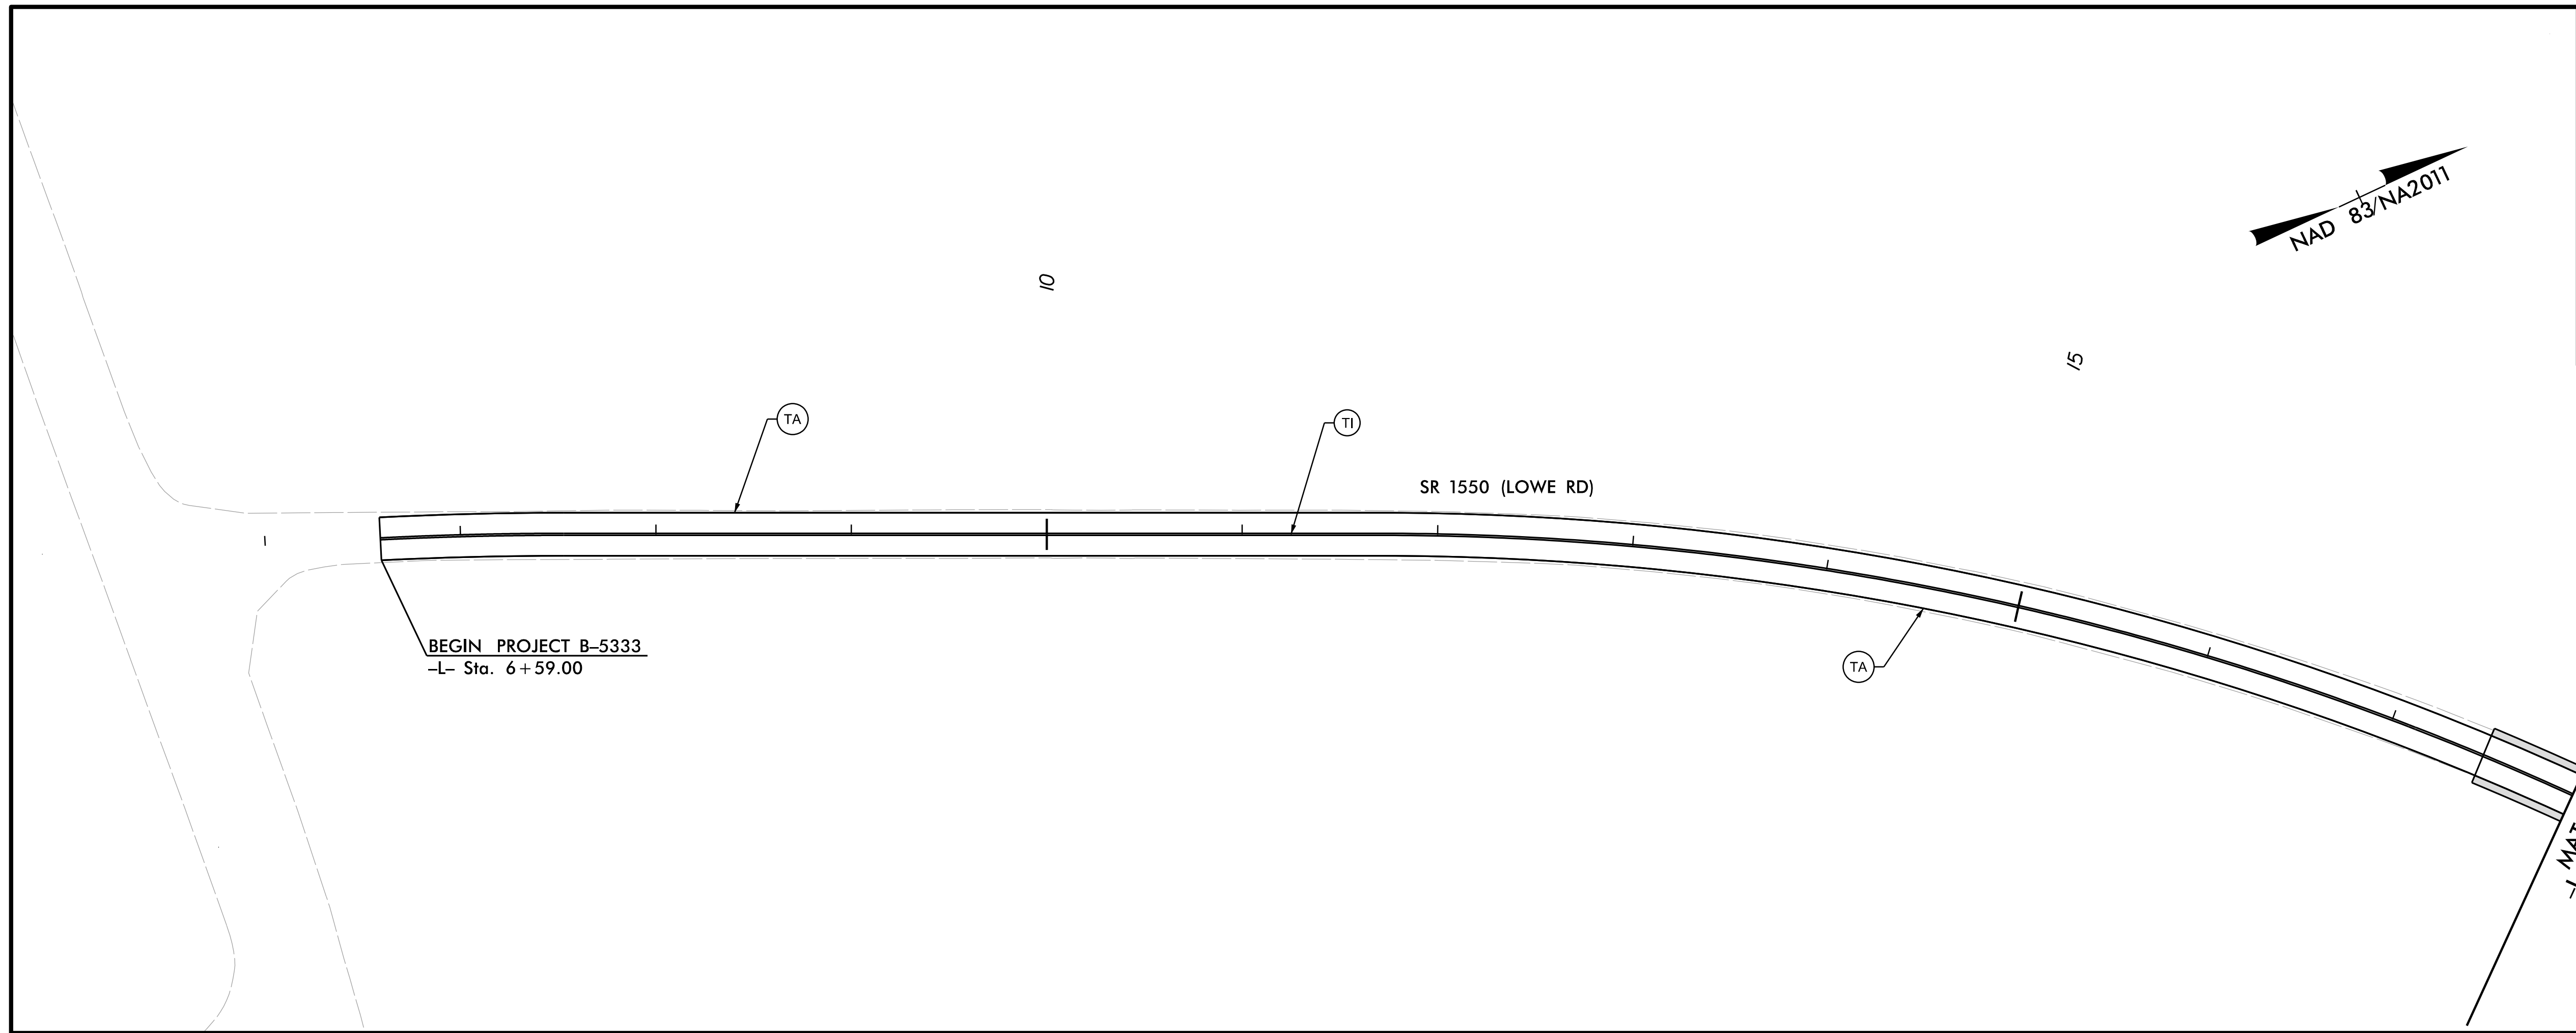

**PAVEMENT MARKING DETAIL**