
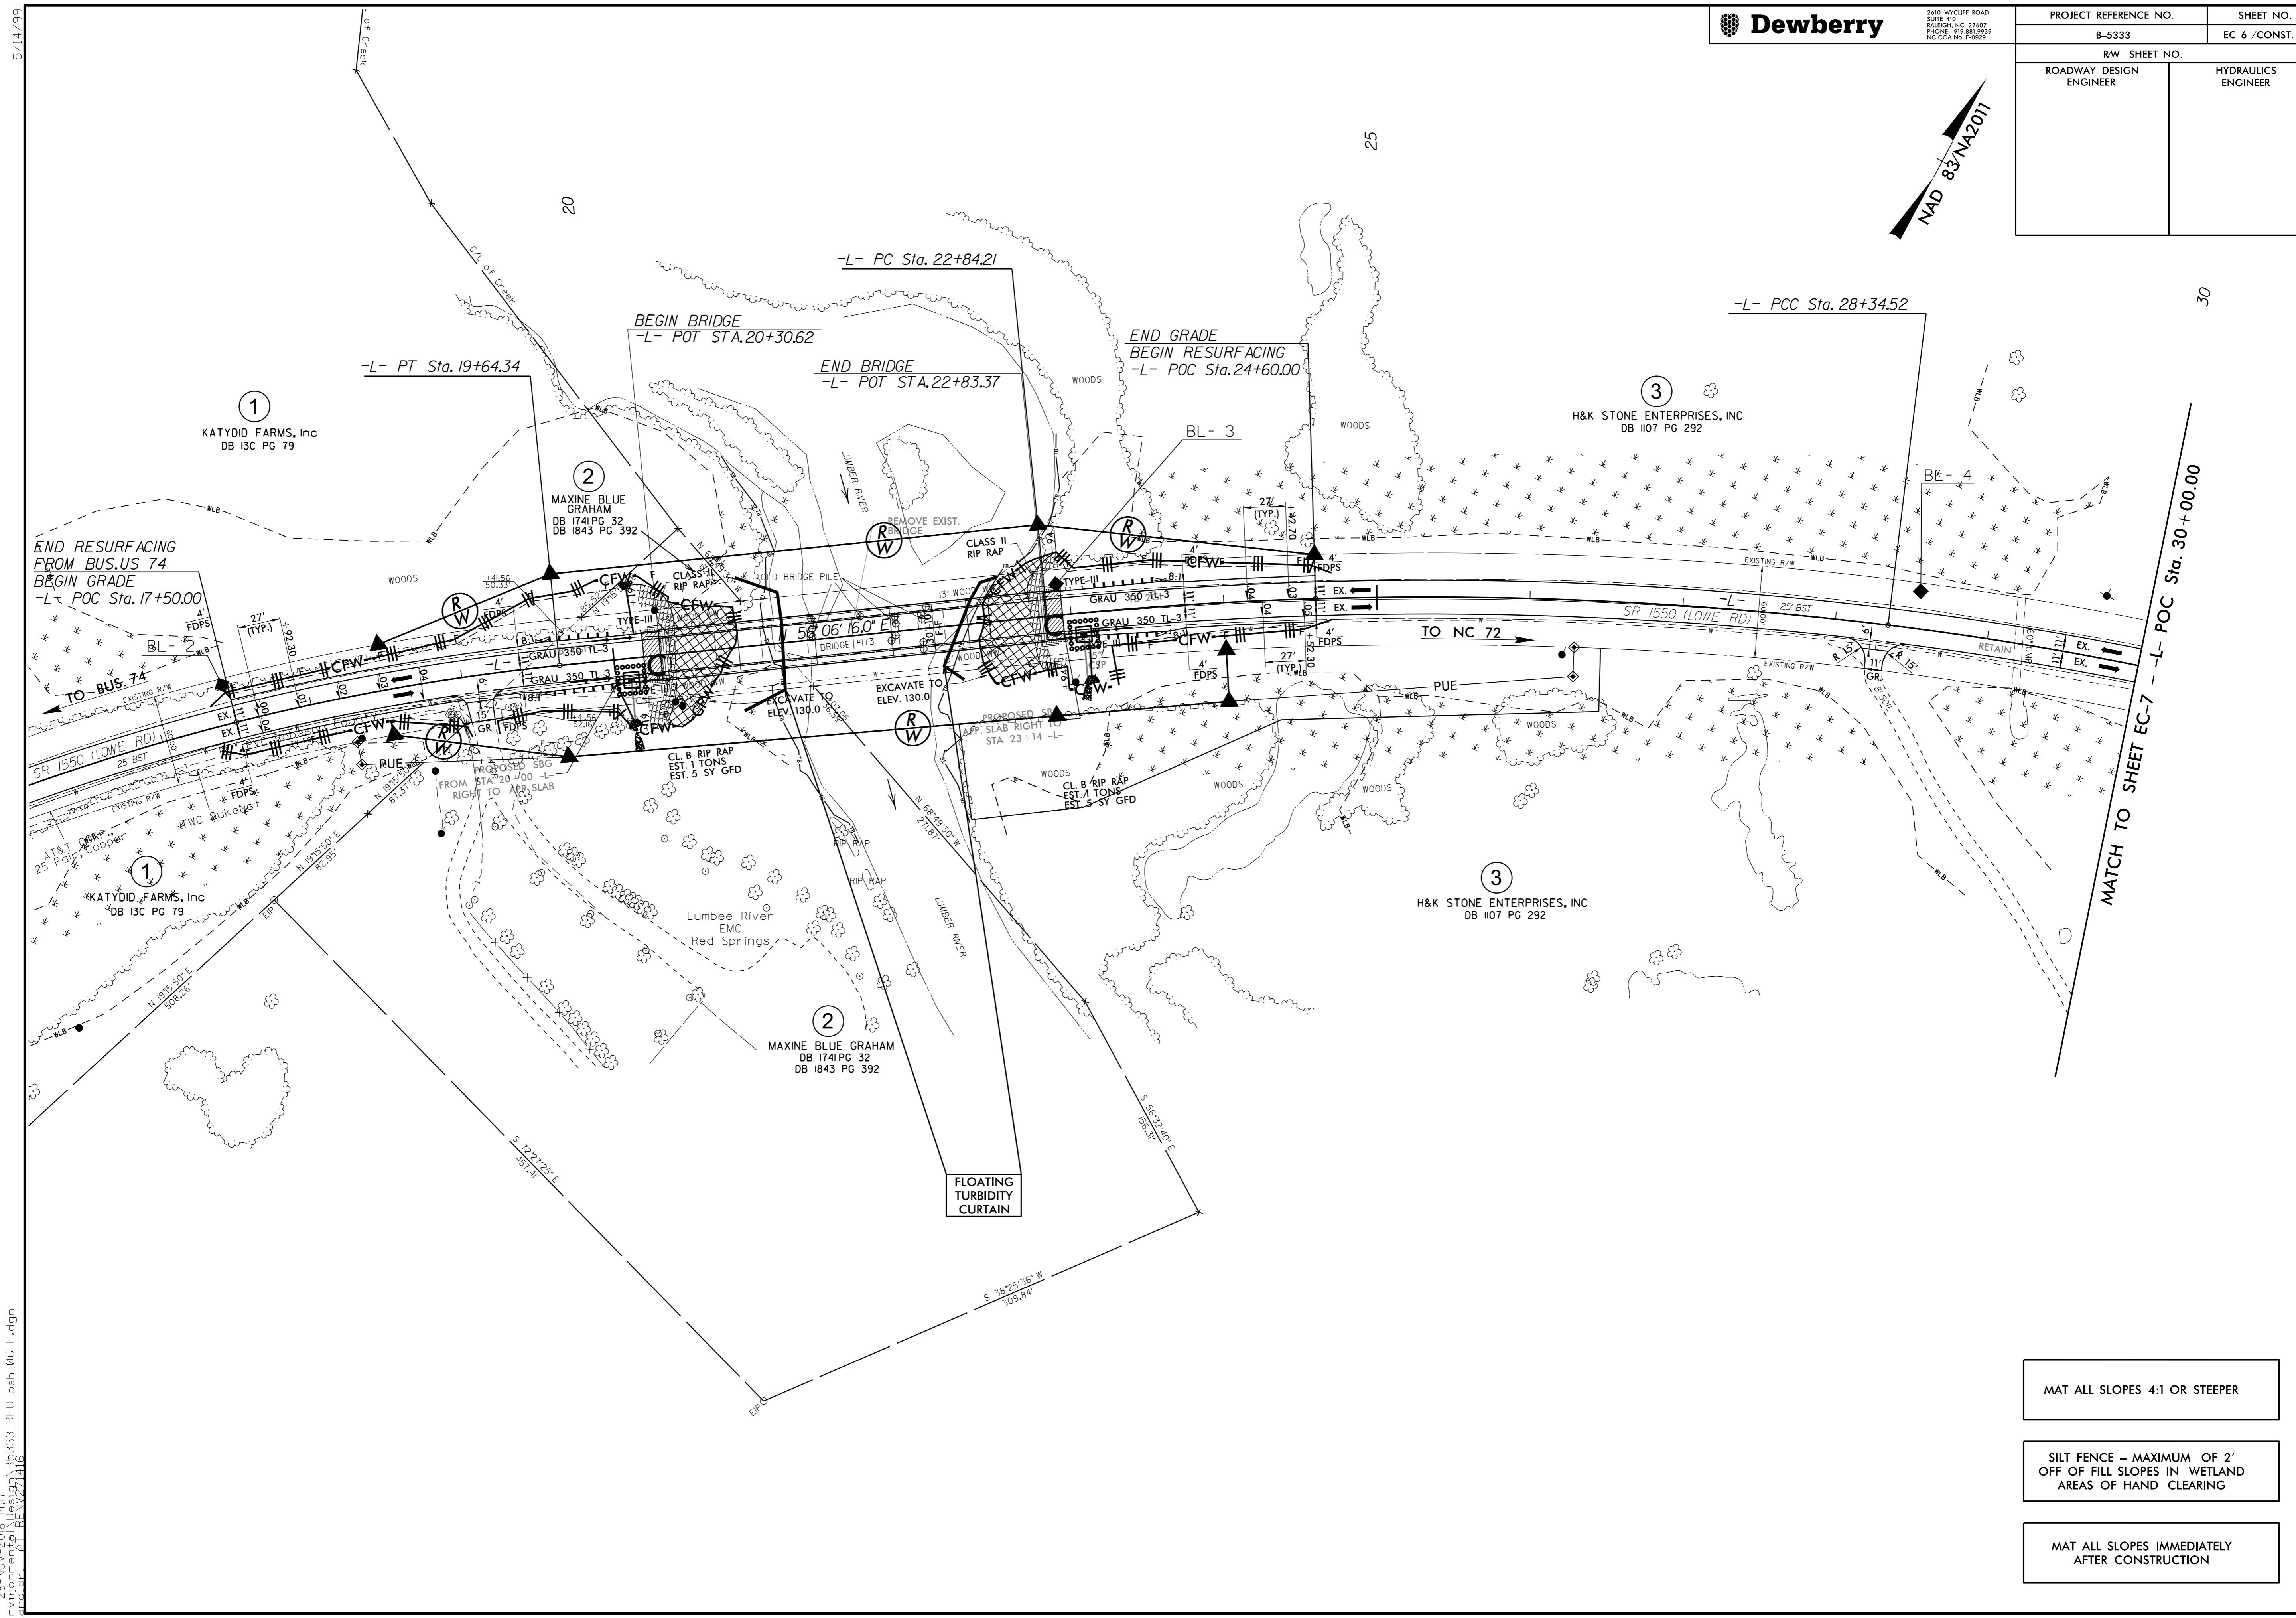


PROJECT REFERENCE NO. B-5333	SHEET NO. EC-6 /CONST. 4
RW SHEET NO.	
ROADWAY DESIGN ENGINEER	HYDRAULICS ENGINEER

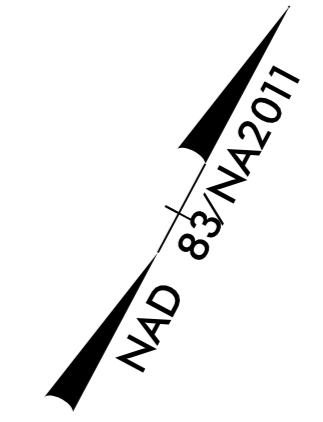

MAT ALL SLOPES 4:1 OR STEEPER

SILT FENCE - MAXIMUM OF 2' OFF OF FILL SLOPES IN WETLAND AREAS OF HAND CLEARING

MAT ALL SLOPES IMMEDIATELY AFTER CONSTRUCTION

29-NOV-2016 14:17  
 R:\Environmental\B5333.REU\_psh\_06.F.dgn  
 M:\Projects\2016\29-NOV-2016\29-NOV-2016