



5/14/599



PROJECT REFERENCE NO.		SHEET NO.	
B-5333		EC-7 / CONST. 5	
RW SHEET NO.			
ROADWAY DESIGN ENGINEER		HYDRAULICS ENGINEER	

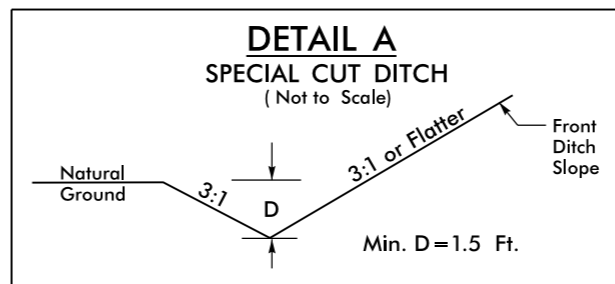

STA. 37+95 TO STA. 41+50 -L- LEFT

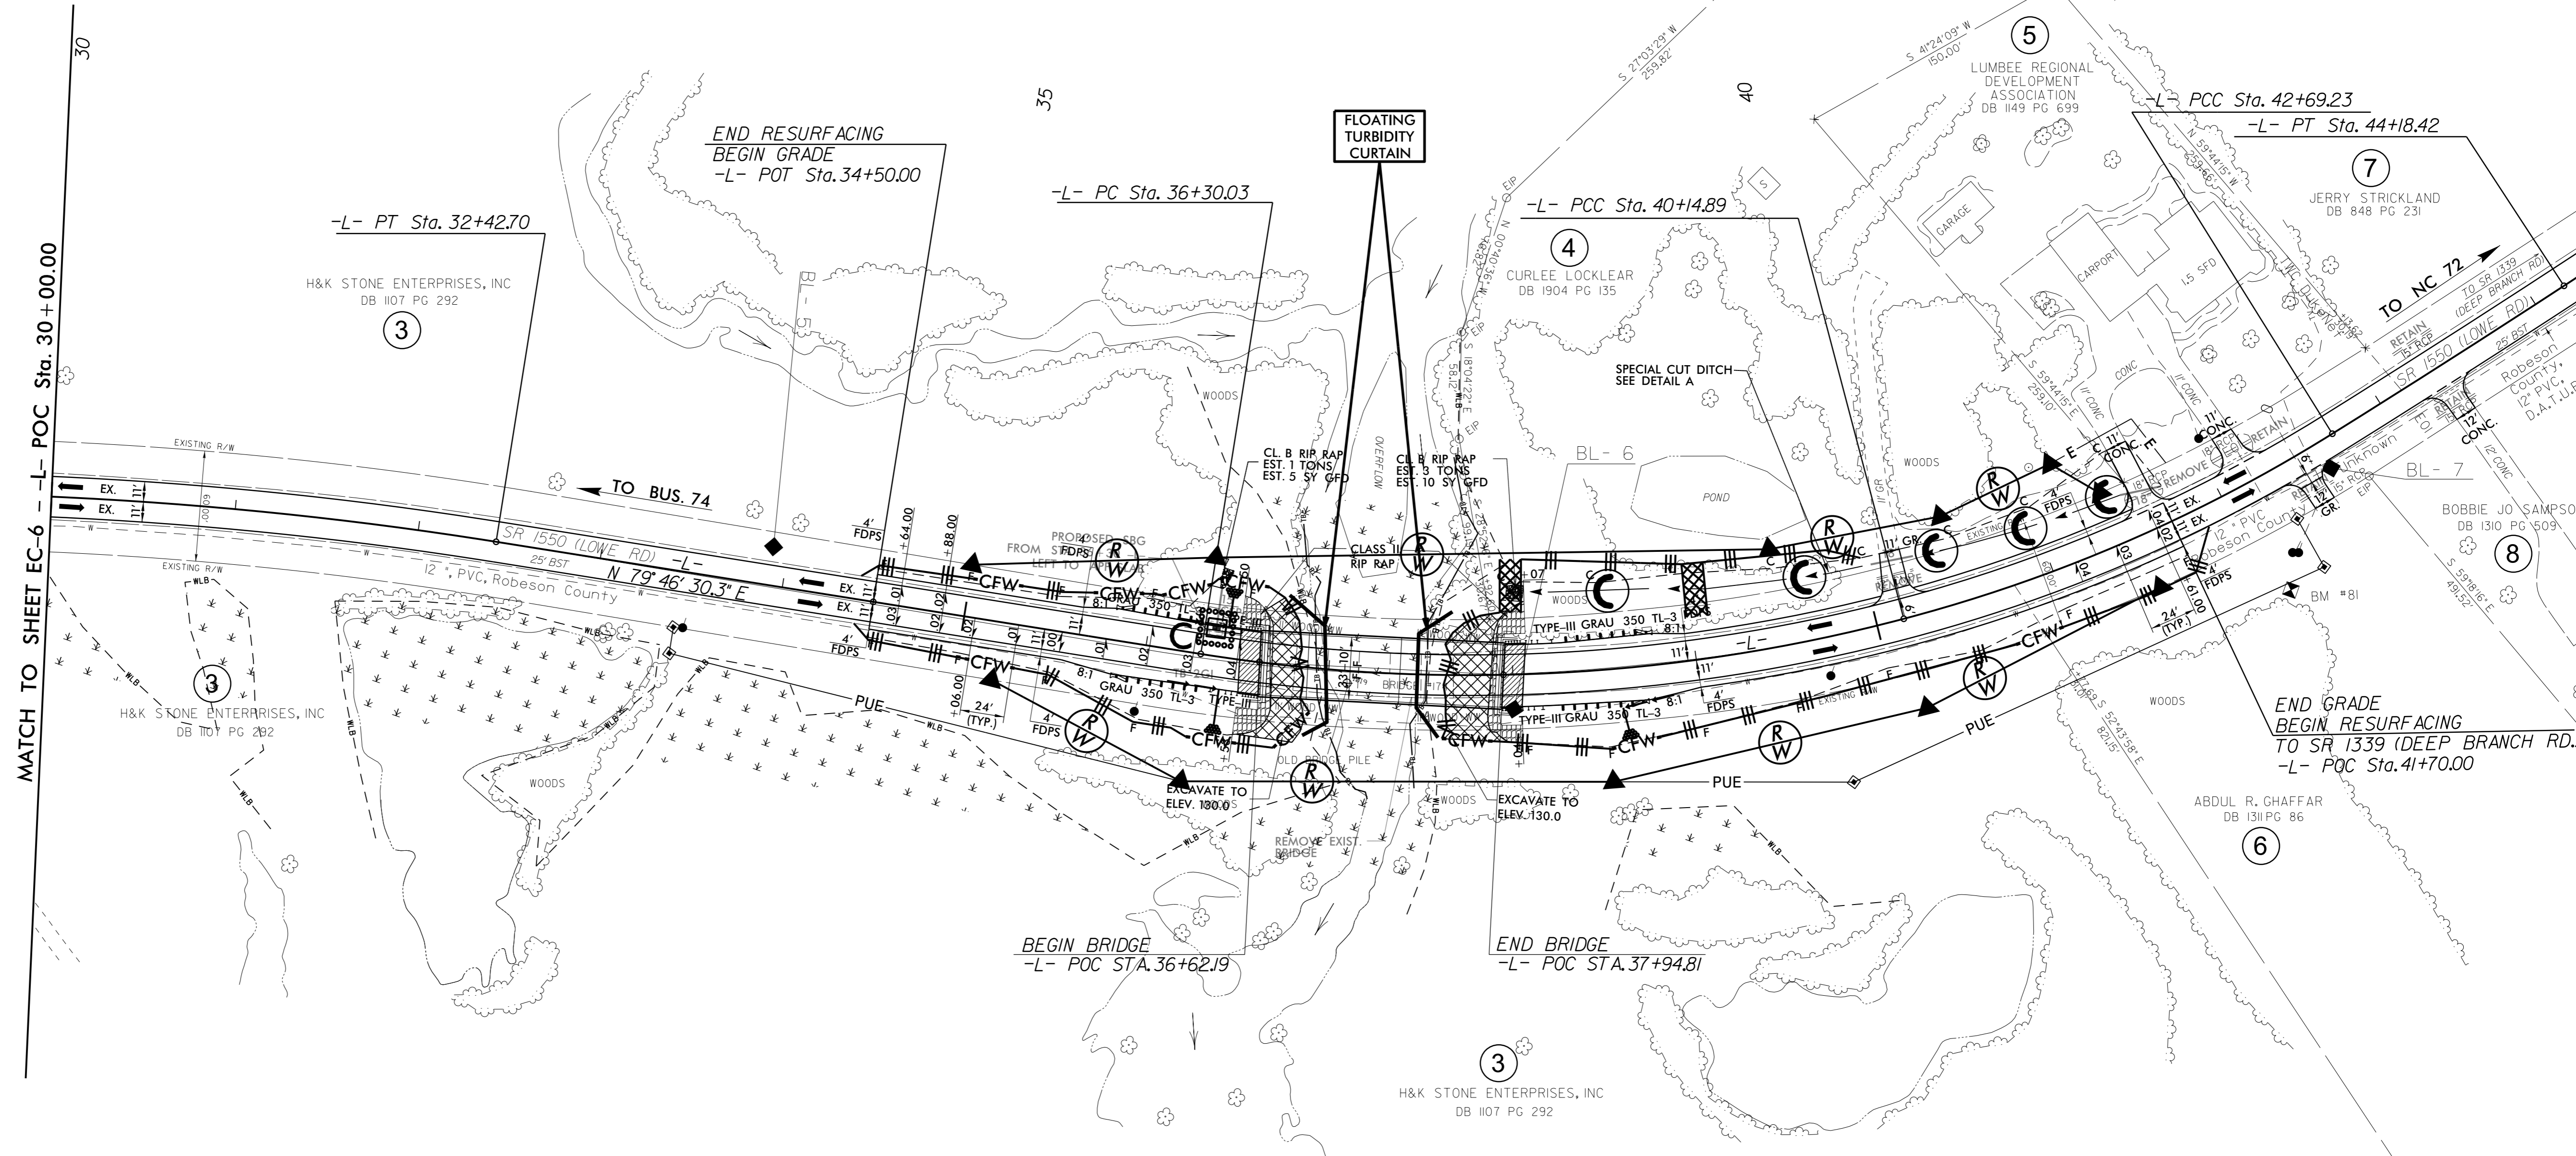

MATCH TO SHEET EC-6 -- L- POC Sta. 30+00.00

MAT ALL SLOPES 4:1 OR STEEPER

SILT FENCE - MAXIMUM OF 2' OFF OF FILL SLOPES IN WETLAND AREAS OF HAND CLEARING

MAT ALL SLOPES IMMEDIATELY AFTER CONSTRUCTION

29-NOV-2016 14:25 R:\E:\environmental\B5333.REU-ph_07.F.dgn