


UTILITIES BY OTHERS

NOTE:
ALL UTILITY WORK SHOWN ON THIS SHEET IS DONE BY OTHERS.
NO PAYMENT WILL BE MADE TO THE CONTRACTOR FOR UTILITY WORK SHOWN ON THIS SHEET.

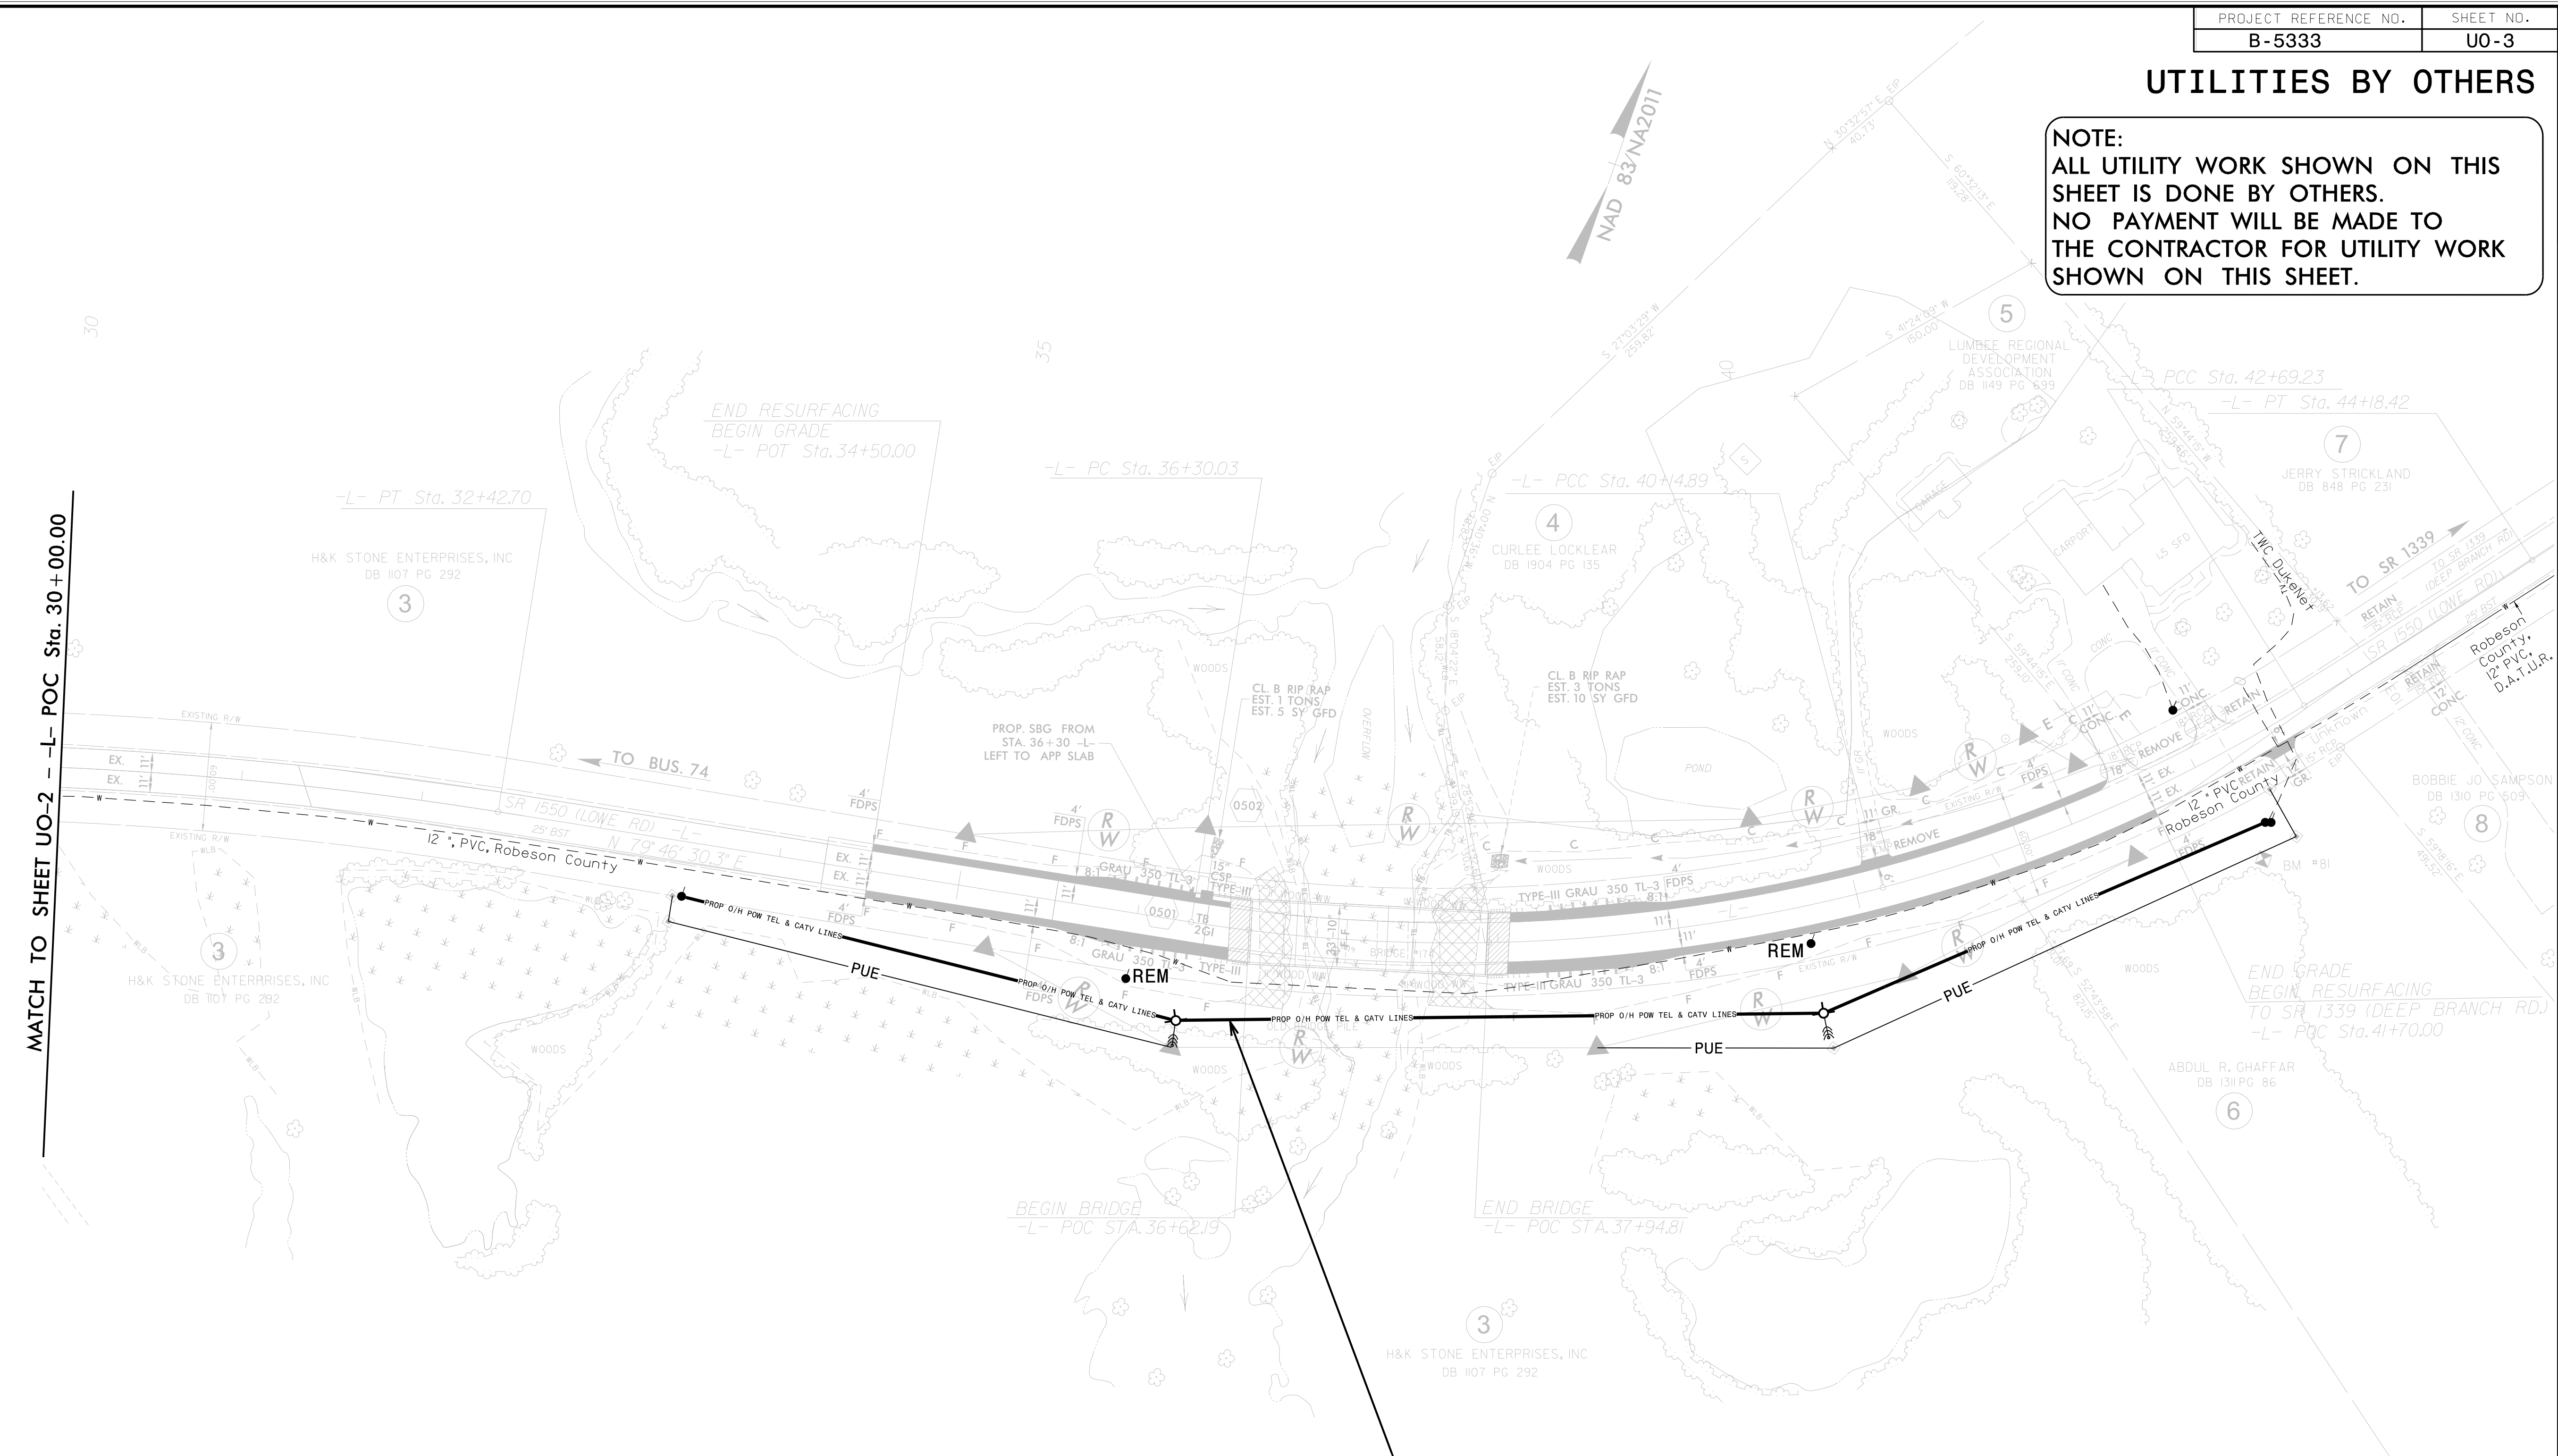

MATCH TO SHEET UO-2 - L- POC Sta. 30+00.00

TIME WARNER/DUKENET & LUMBEE RIVER EMC
AERIAL FACILITIES

17 NOV 2016 10:56:00 / P:\Projects\051005830-B5333\Utilities\290.003-B5333-ut_rdy5_U003_psh.dgn