



8/23/99

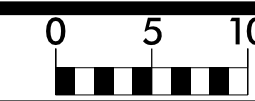

PROJ. REFERENCE NO.
B-5333

SHEET NO.
X-2

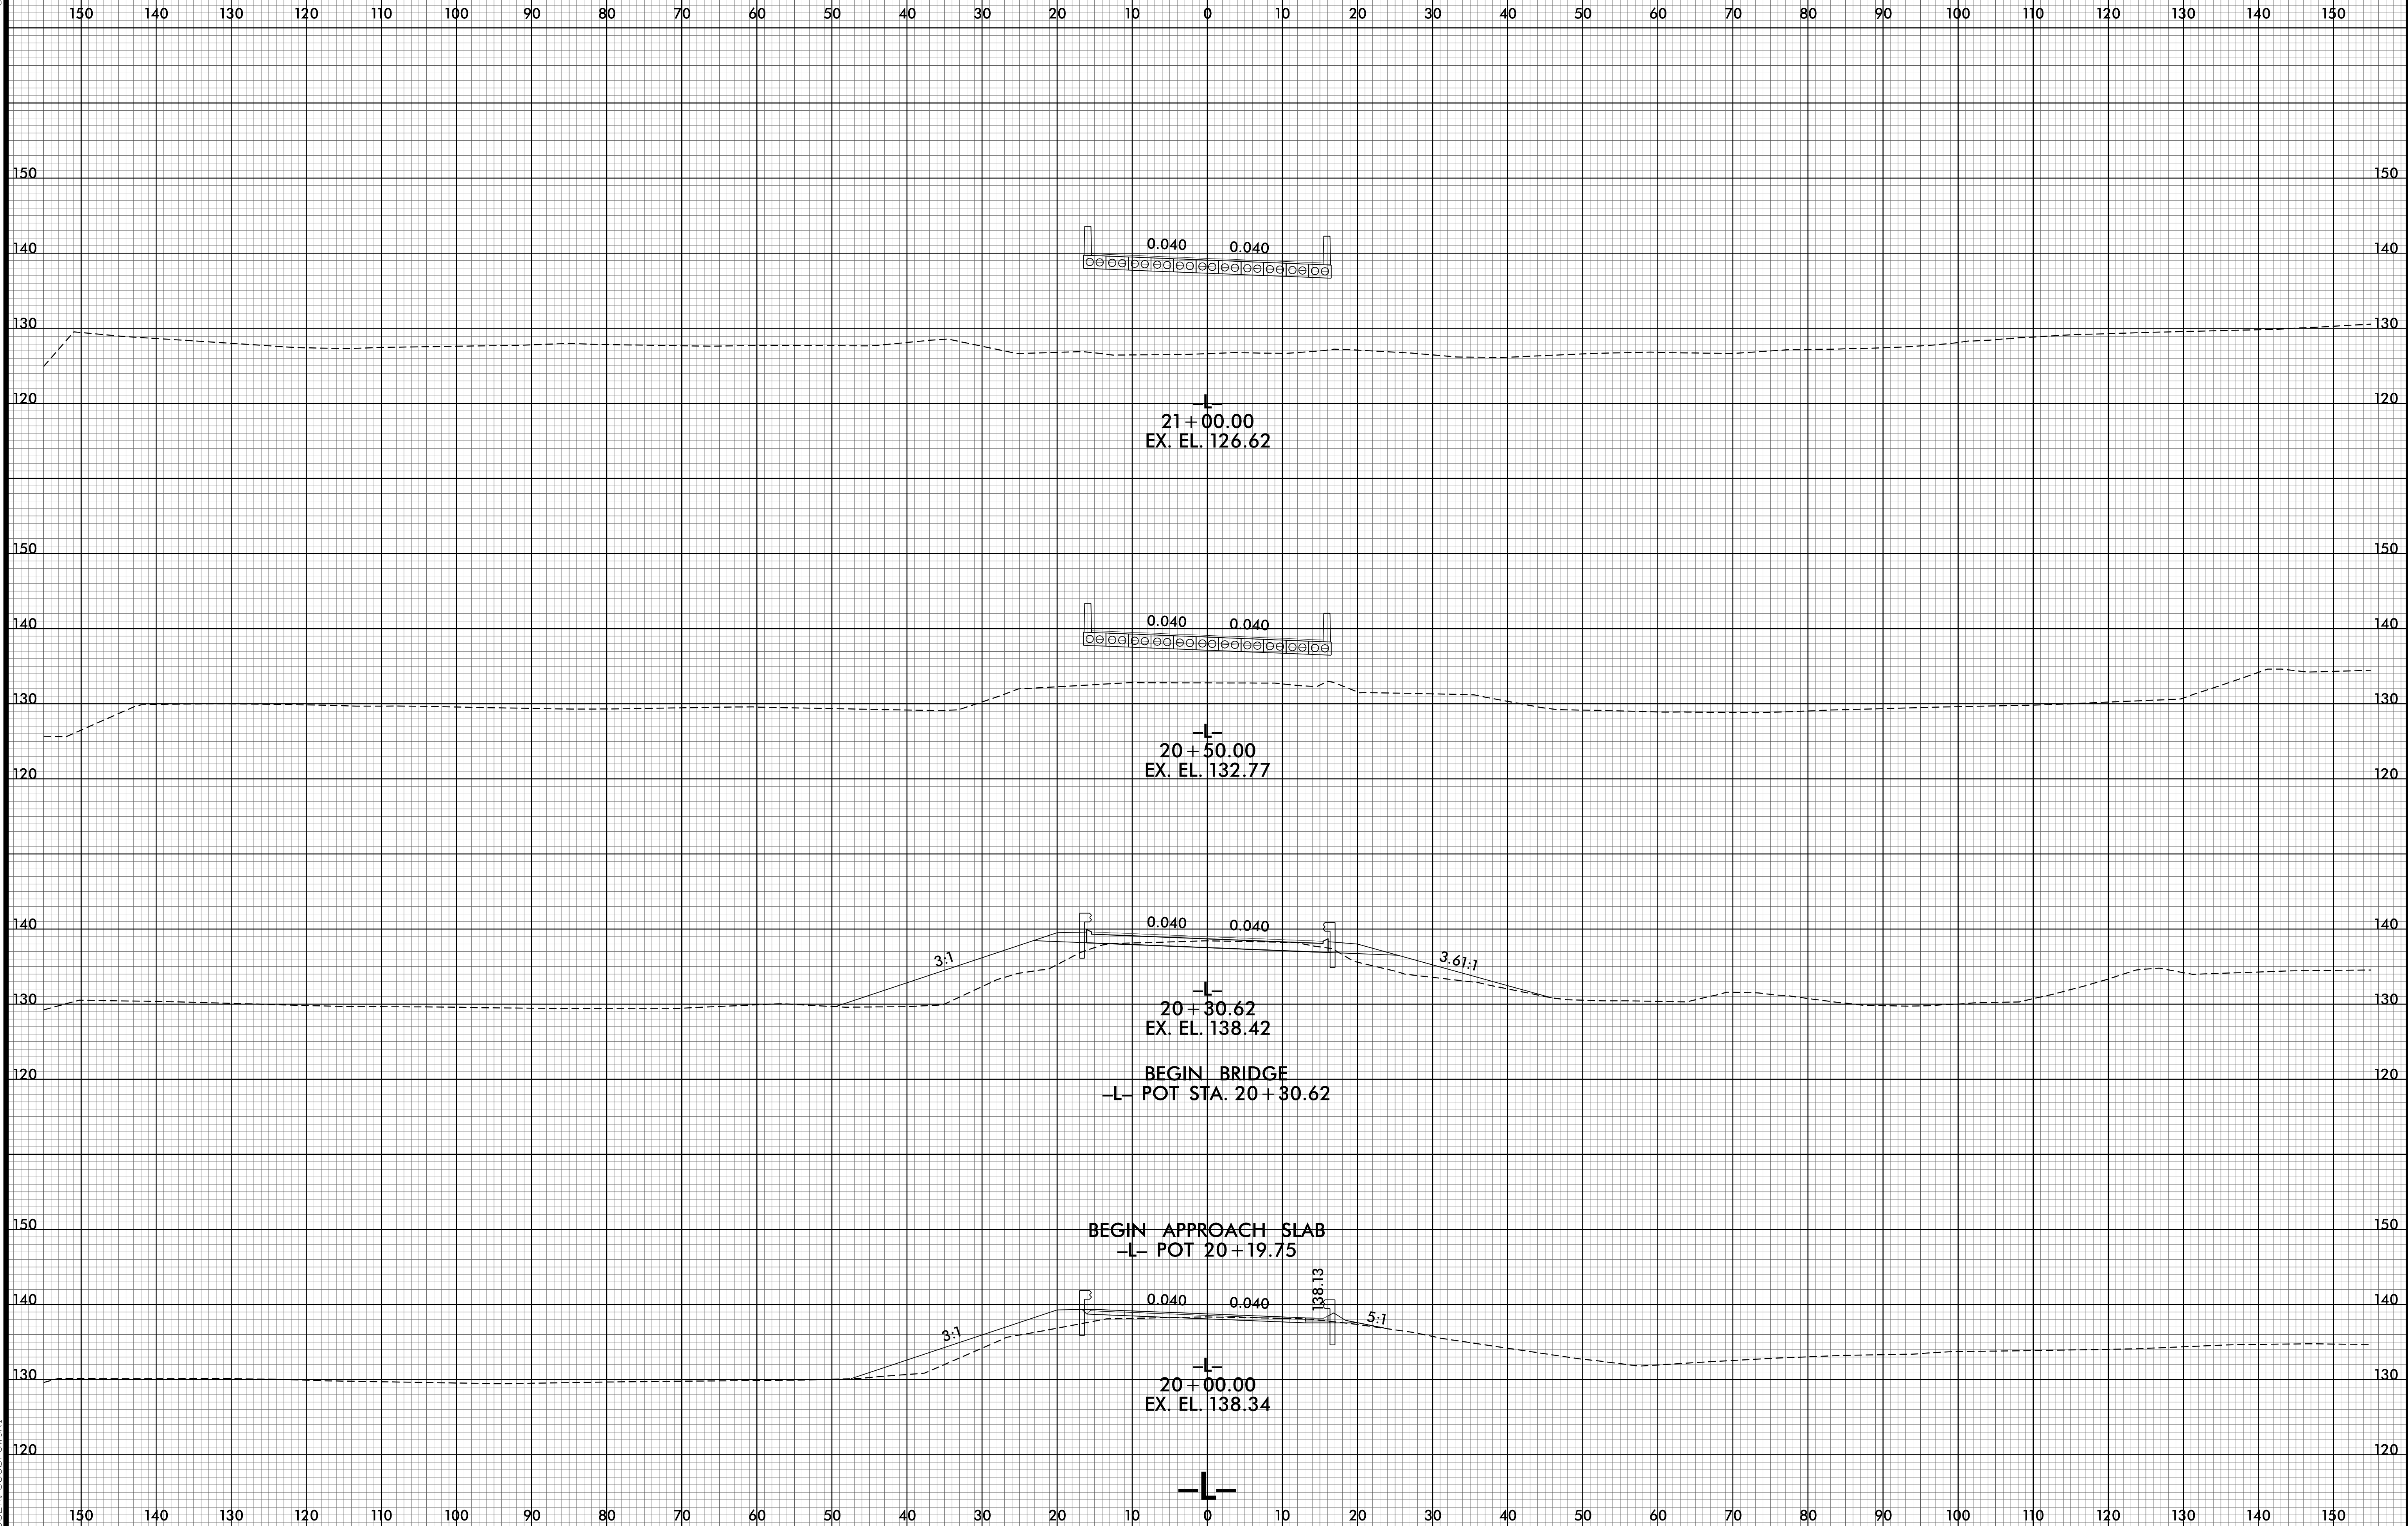

2/6/2017 8:47:38 AM
I:\B-5333_Hwy_X-2\X-2.dgn
1:5:17:2017