



8/23/99

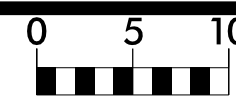

PROJ. REFERENCE NO.  
B-5333

SHEET NO.  
X-4

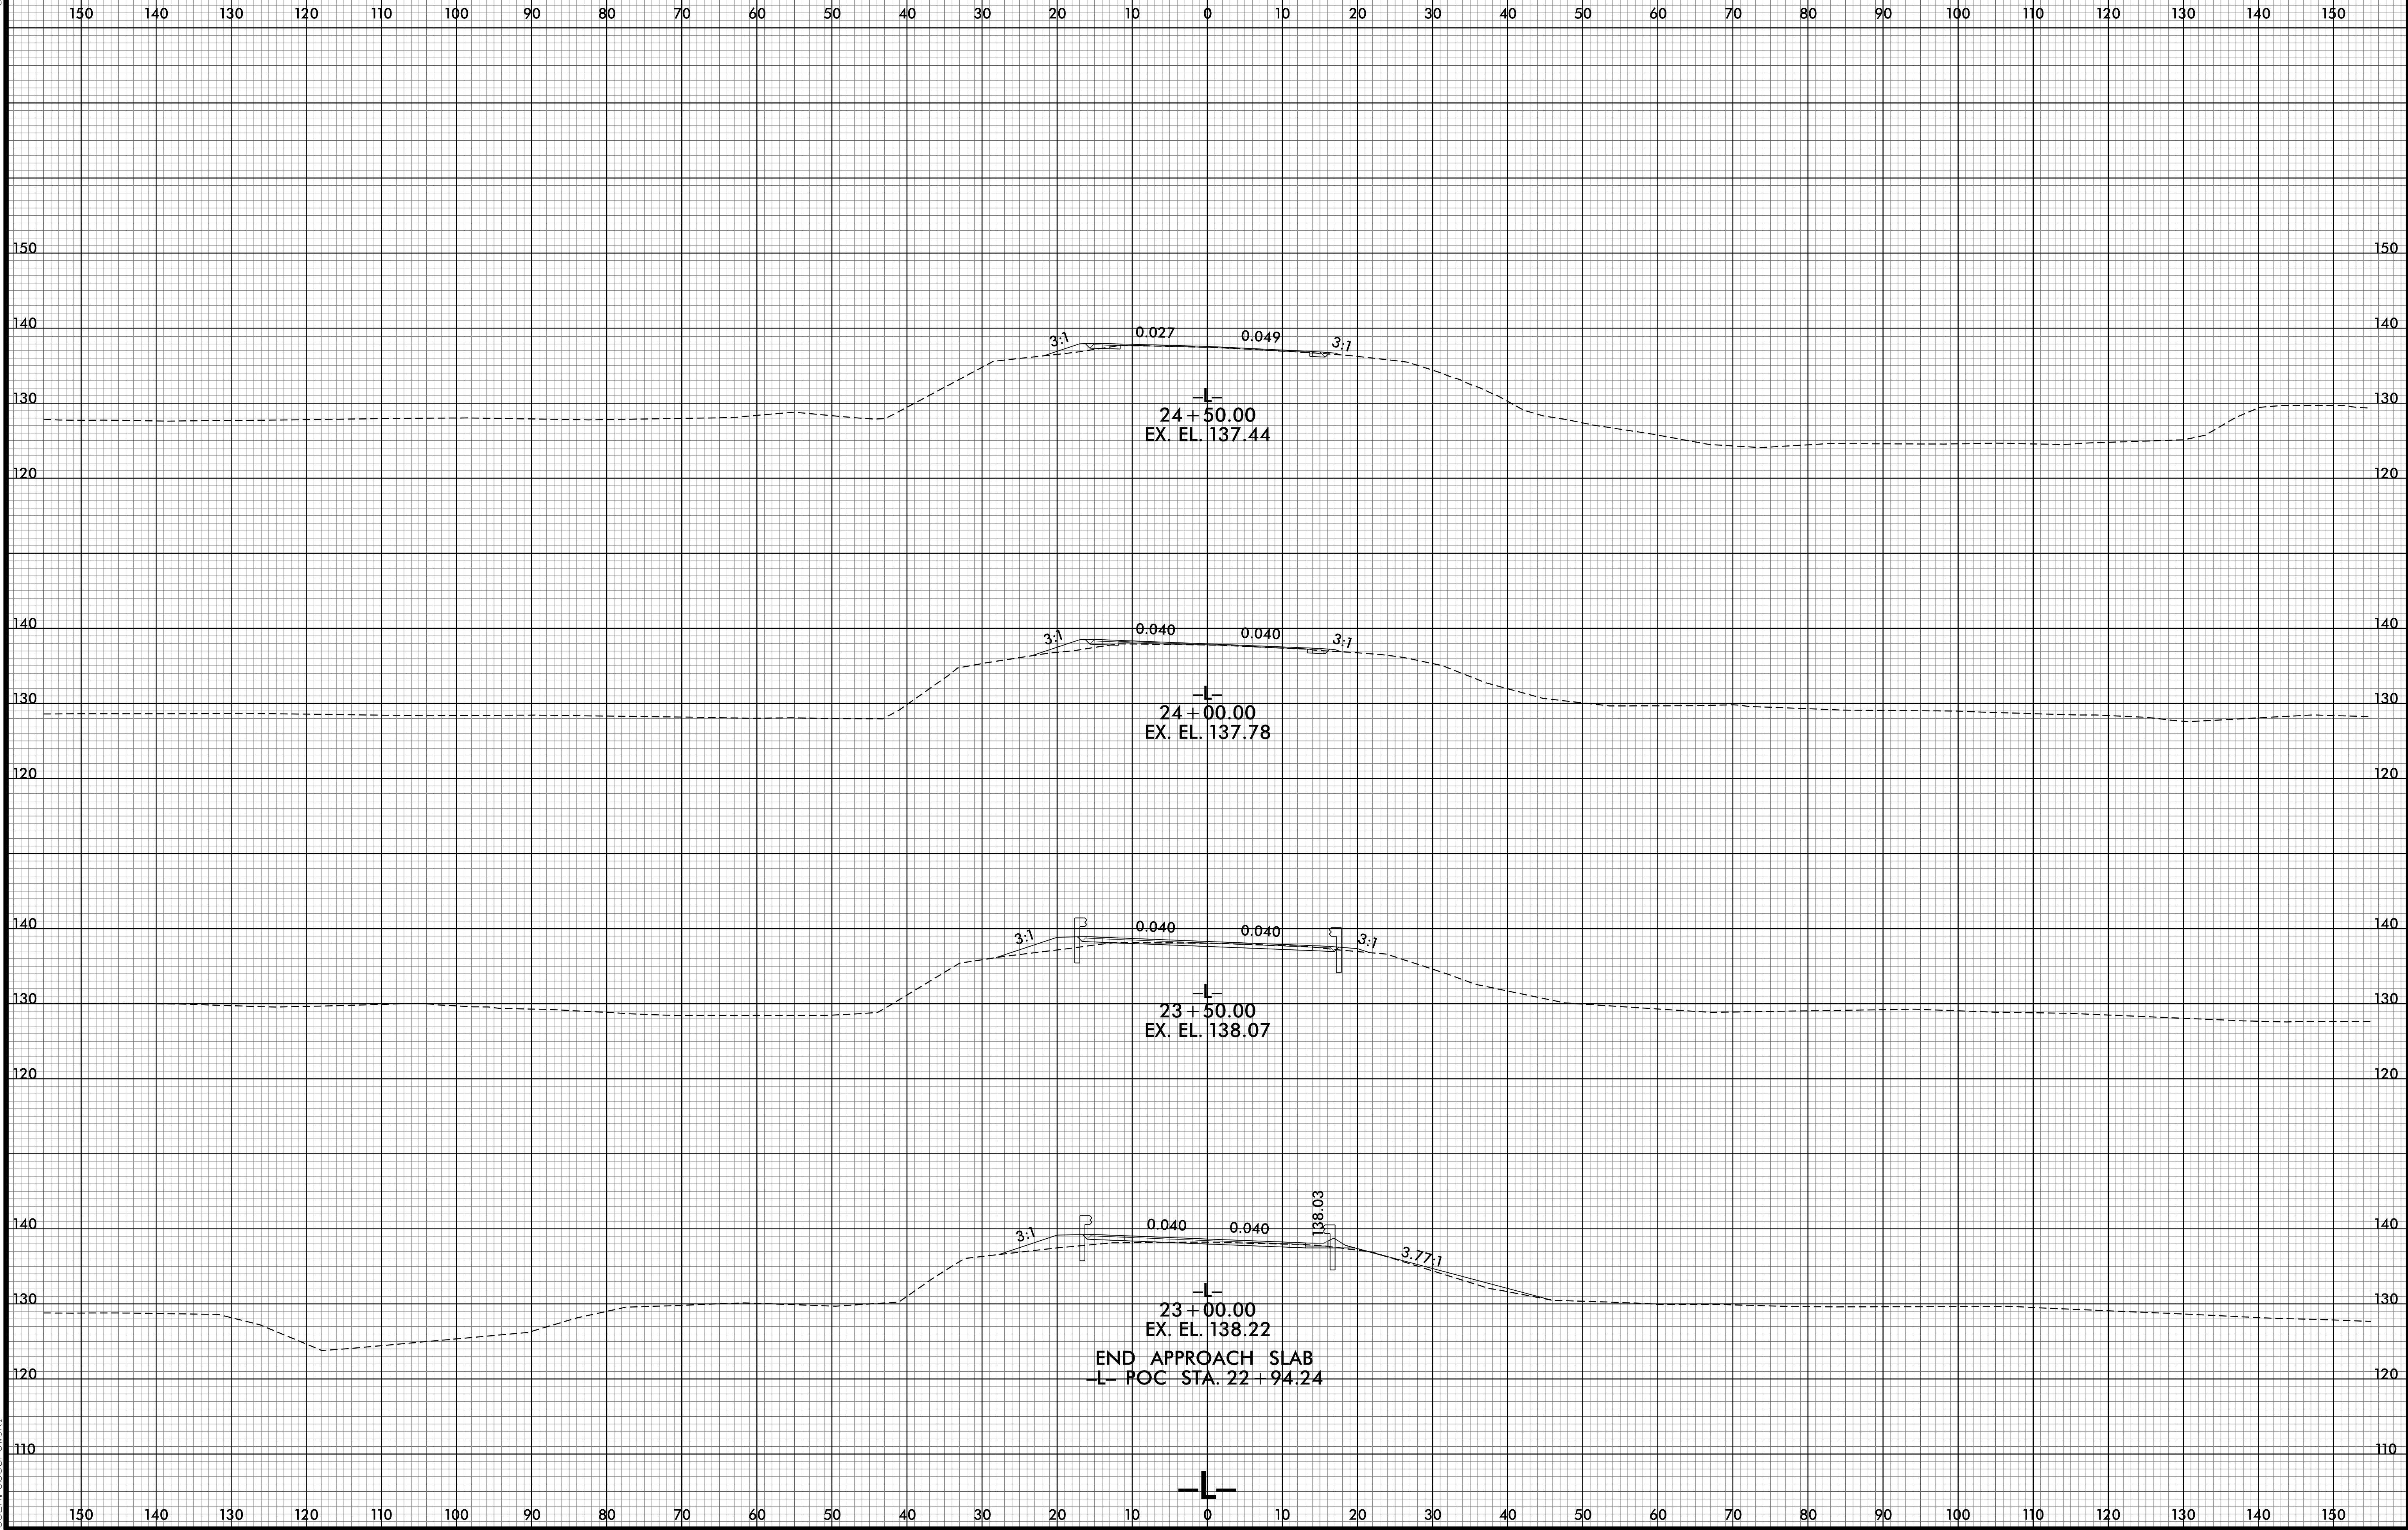

2/6/2011 8:47:41 AM  
I:\B-5333\_Hwy\_xpl.dgn  
1:50:00:00