



8/23/99

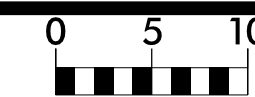

PROJ. REFERENCE NO.
B-5333

SHEET NO.
X-6

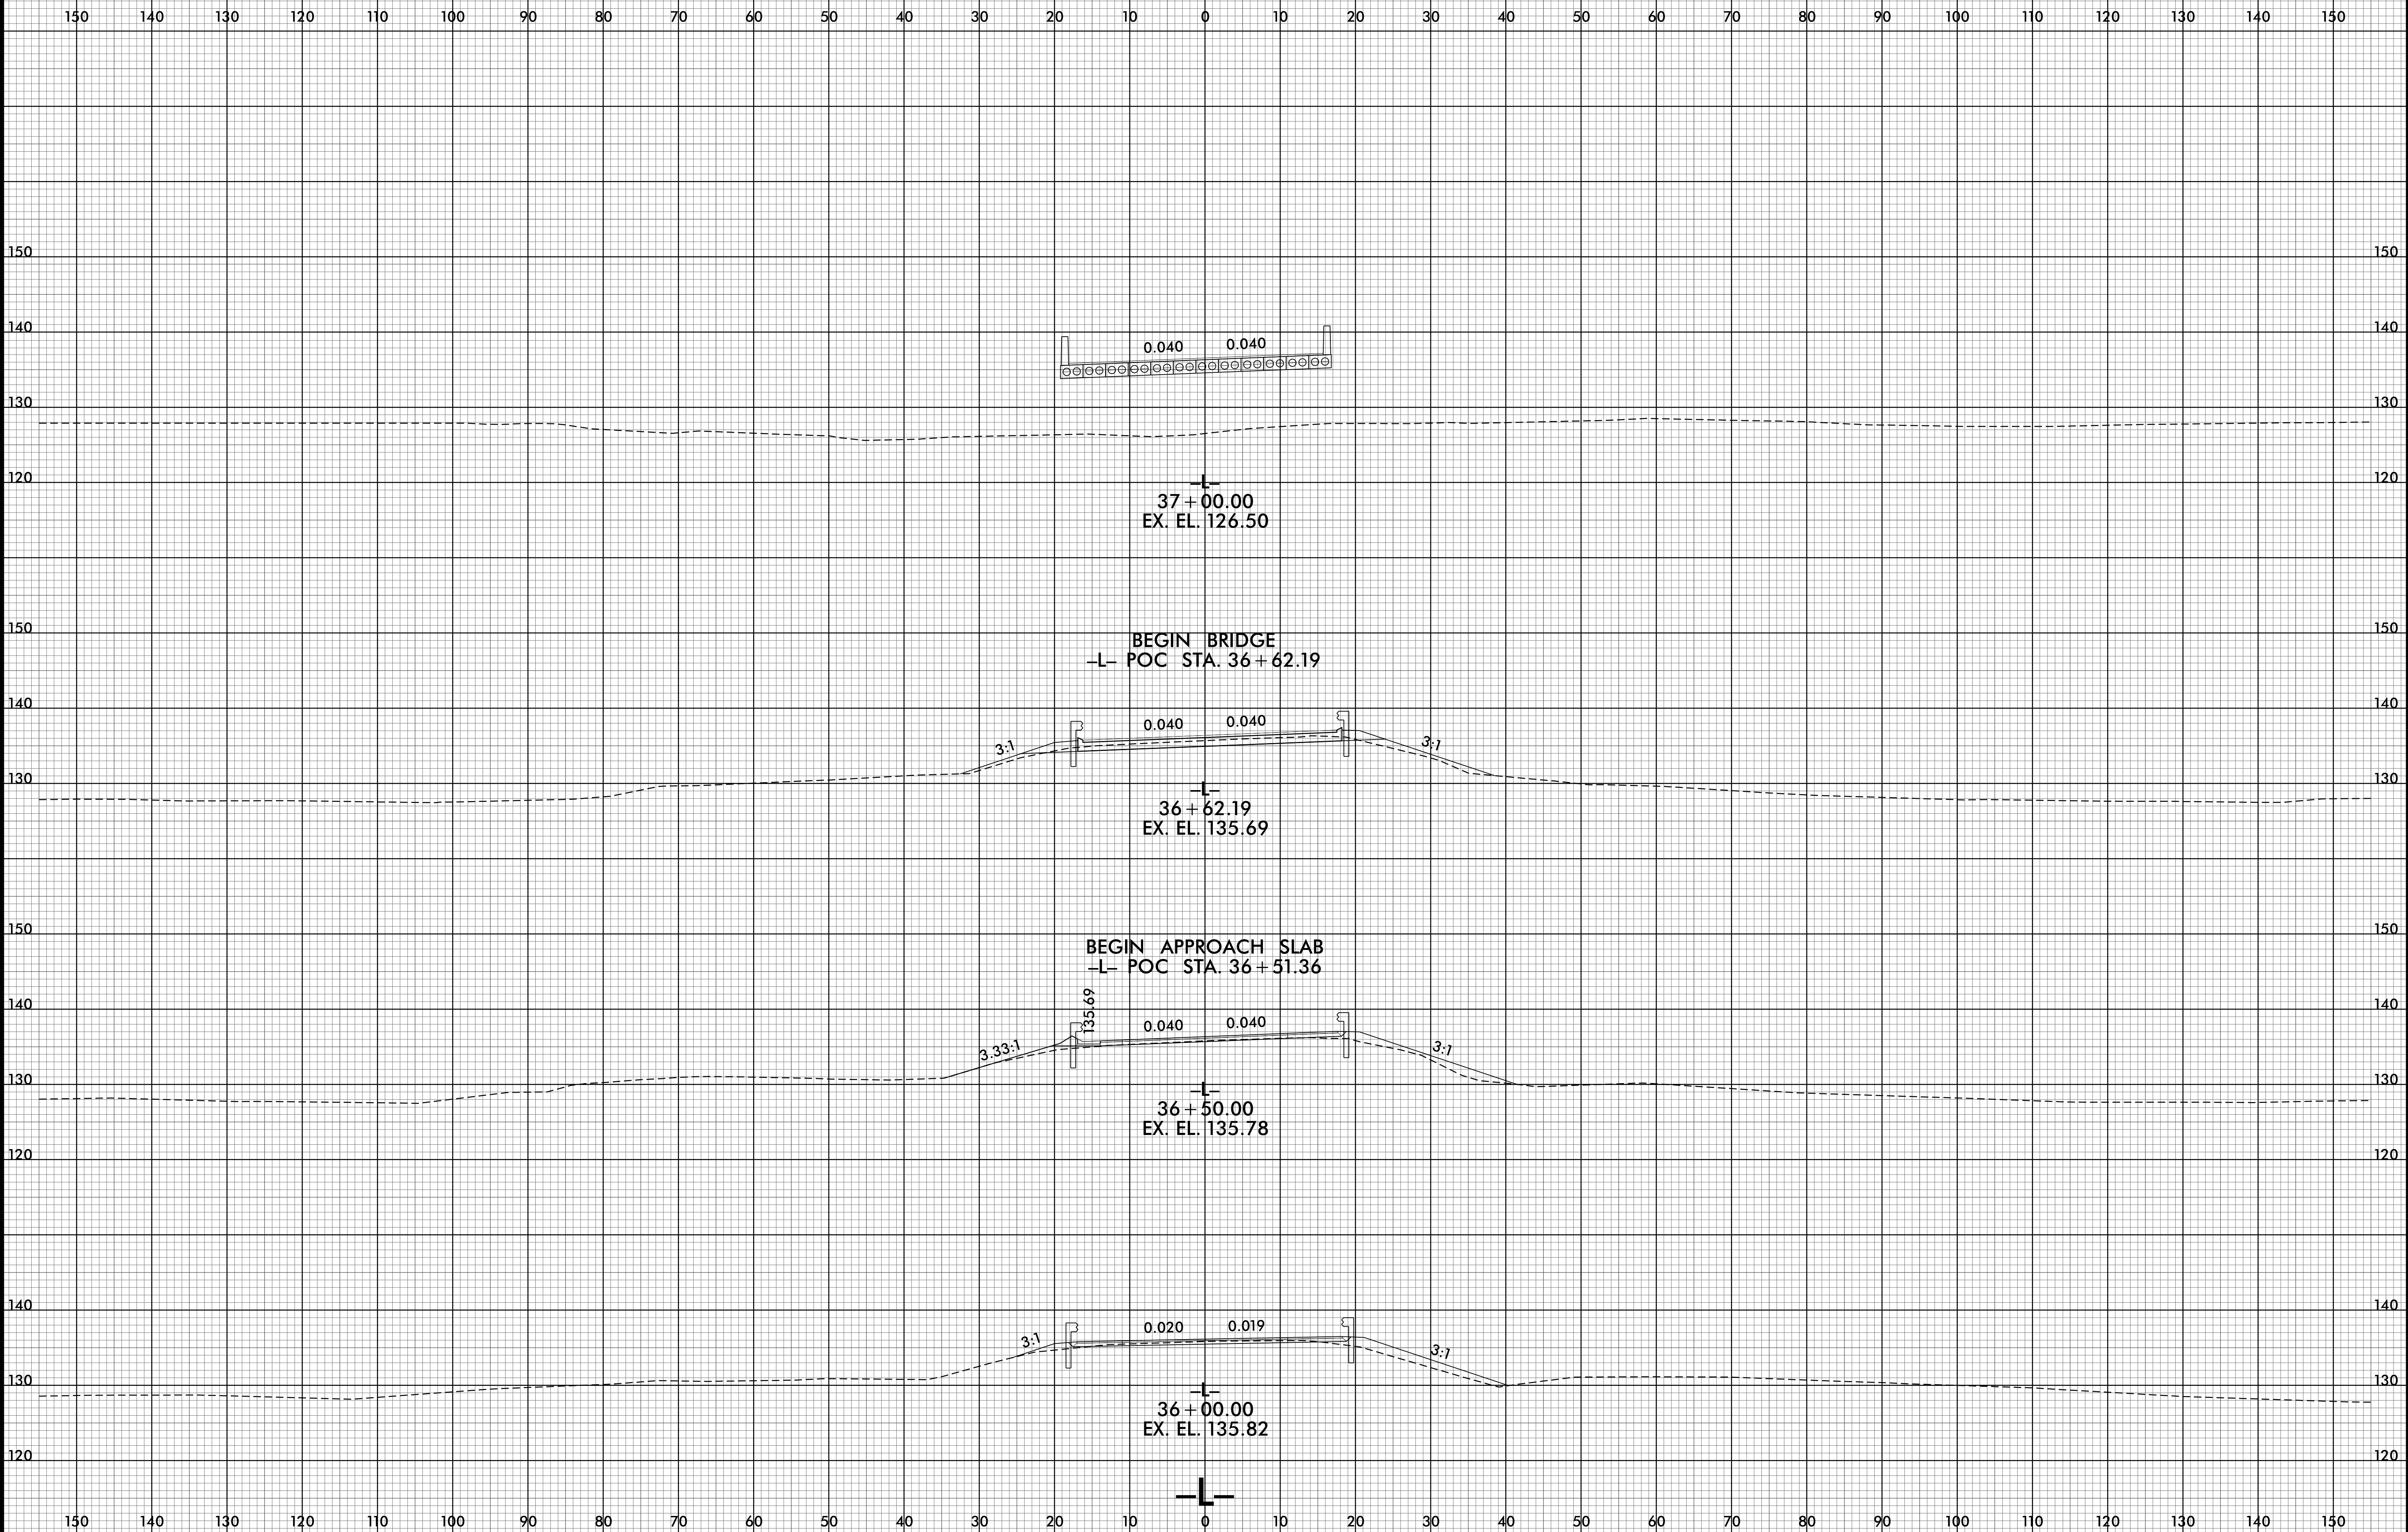

2/6/2011 8:47:44 AM
I:\B-5333_Hwy_XP1.dgn
User: gregor