


**This electronic collection of documents is provided
for the convenience of the user
and is Not a Certified Document –**

**The documents contained herein were originally issued
and sealed by the individuals whose names and license
numbers appear on each page, on the dates appearing
with their signature on that page.**

**This file or an individual page
shall not be considered a certified document.**

TIP PROJECT: B-4655

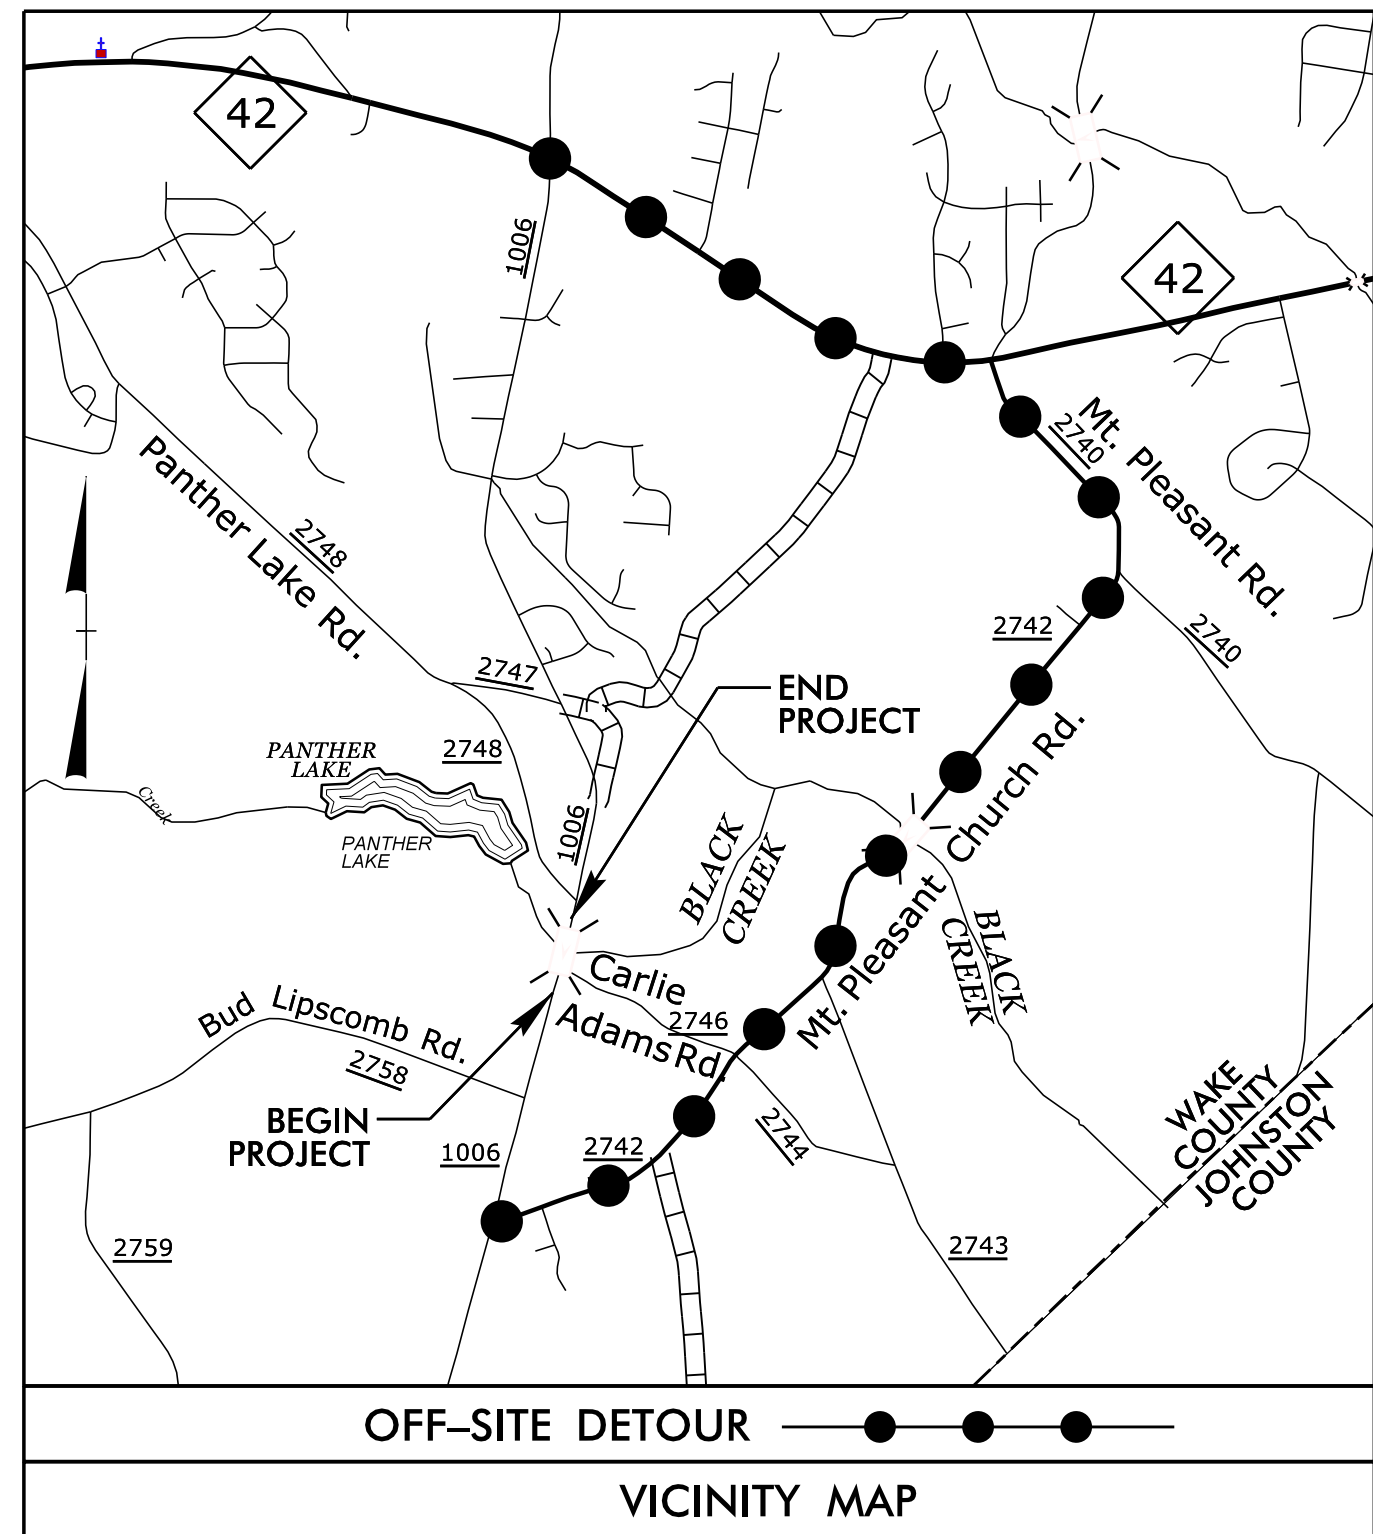

STATE OF NORTH CAROLINA
DIVISION OF HIGHWAYS




**UTILITIES BY OTHERS PLANS
WAKE COUNTY**

**LOCATION: BRIDGE NO. 277 OVER BLACK CREEK
ON SR 1006 (OLD STAGE RD.)**

**TYPE OF WORK: POWER DISTRIBUTION, TELEPHONE
AND CABLE TELEVISION RELOCATION**


T.I.P. NO.	SHEET NO.
B-4655	UO-1

NOTE:
ALL UTILITY WORK SHOWN ON THIS SHEET IS DONE BY OTHERS. NO PAYMENT WILL BE MADE TO THE CONTRACTOR FOR UTILITY WORK SHOWN ON THIS SHEET.

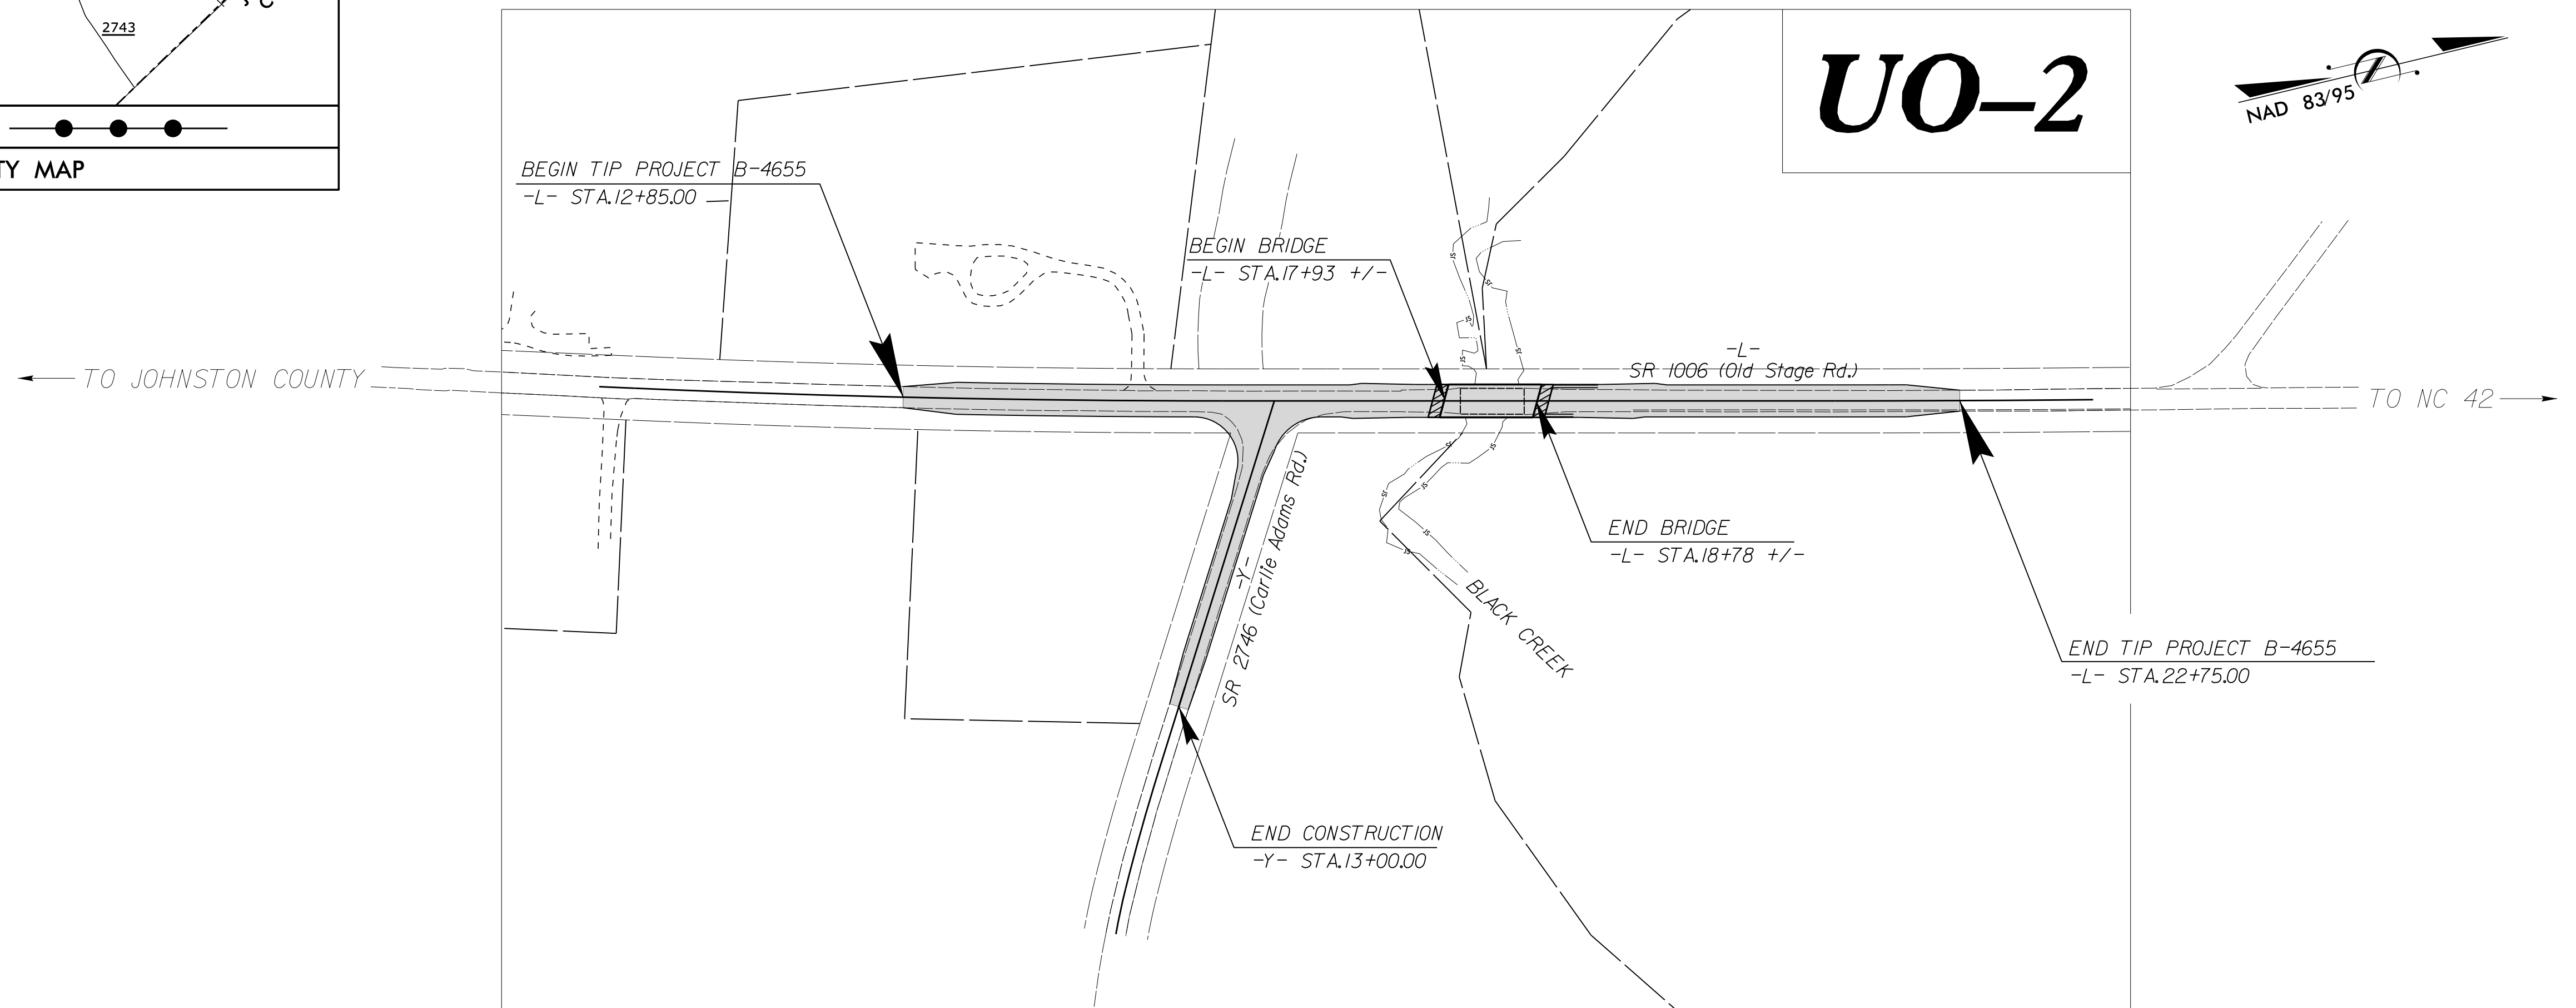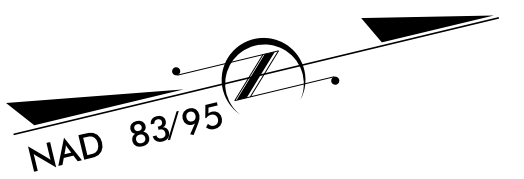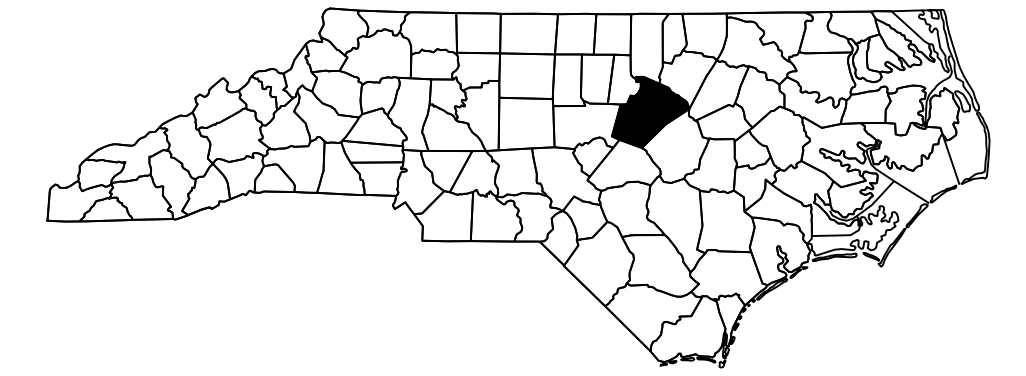

UO-2

CLEARING ON THIS PROJECT SHALL BE TO LIMITS ESTABLISHED USING METHOD III. THIS PROJECT IS NOT WITHIN ANY MUNICIPAL BOUNDARIES.

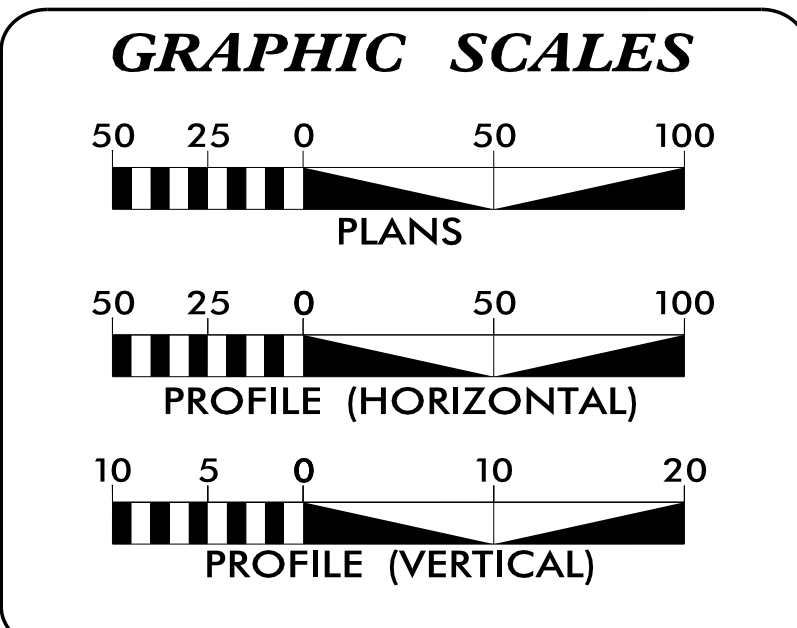

INDEX OF SHEETS

SHEET NO.:	DESCRIPTION:
UO-1	TITLE SHEET
UO-2	UBO PLAN SHEET

UTILITY OWNERS WITH CONFLICTS

(A) POWER DISTRIBUTION - DUKE ENERGY
 (B) COMMUNICATIONS - CENTURYLINK
 (C) COMMUNICATIONS - TIME WARNER CABLE

PREPARED IN THE OFFICE OF:

Michael Baker INTERNATIONAL

Michael Baker Engineering, Inc.
 8000 Regency Parkway, Suite 600
 Cary, NC 27518
 919-463-5488



Brandy Creech UTILITY PROJECT MANAGER
 Brandy Creech PROJECT UTILITY COORDINATOR
 Christina Newsome PROJECT UTILITY TECHNICIAN

**DIVISION OF HIGHWAYS
UTILITIES UNIT**
 1555 MAIL SERVICES CENTER
 RALEIGH, NC 27699-1555
 PHONE (919) 707-6690
 FAX (919) 250-4151

Donna Jackson, PE UTILITIES REGIONAL ENGINEER
 Jong-Tae Yoon, PE UTILITIES ENGINEER
 Ed Reams UTILITIES AREA COORDINATOR
 Kyle Pleasant UTILITIES COORDINATOR

UTILITIES BY OTHERS

NOTE:
ALL UTILITY WORK SHOWN ON THIS SHEET WILL BE DONE BY OTHERS. NO PAYMENT WILL BE MADE TO THE CONTRACTOR FOR UTILITY WORK SHOWN ON THIS SHEET.

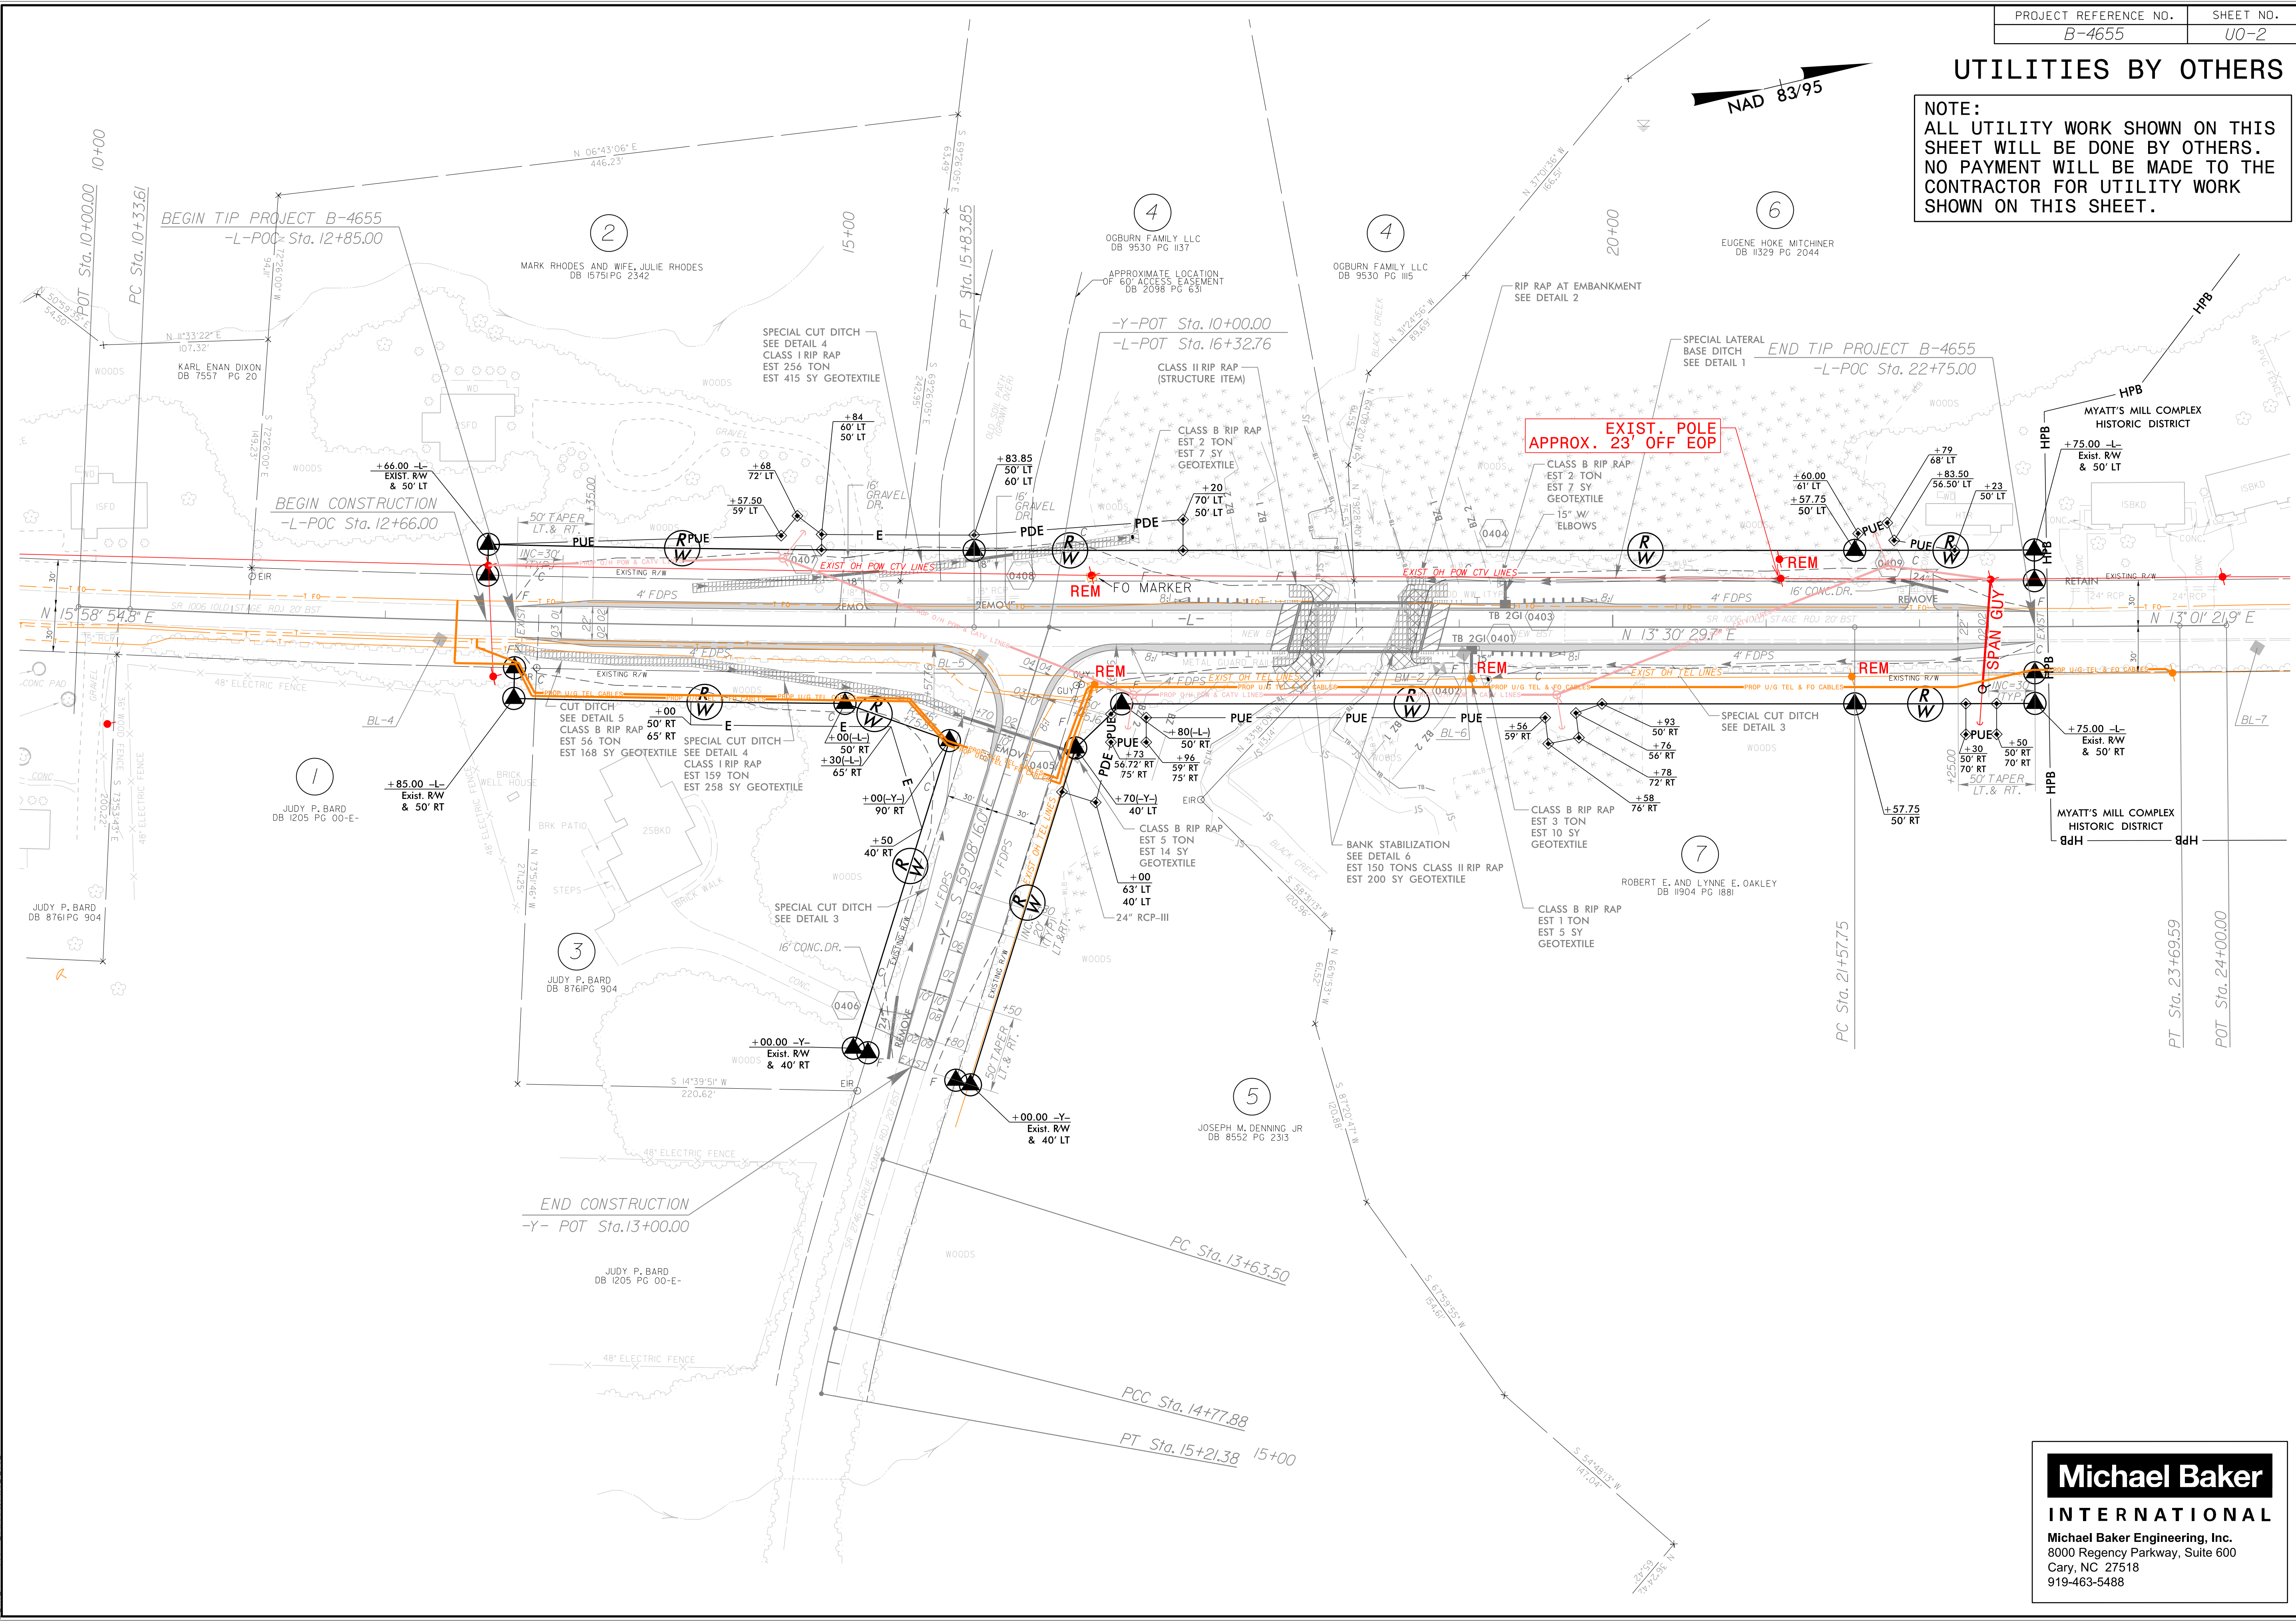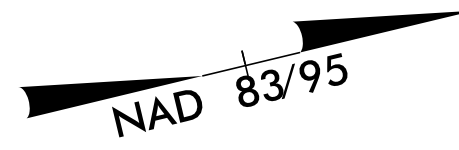

Michael Baker
INTERNATIONAL
Michael Baker Engineering, Inc.
8000 Regency Parkway, Suite 600
Cary, NC 27518
919-463-5488

08-NOV-2016 14:05 On-Call Contractor: B-4655 Wake County\Utilities\B4655_ut_rdy4_UO2_psh.dgn
 5/14/99
 AT CARY\WIKIDON3