


LOGICAL I/O PROCESSOR PROGRAMMING DETAIL TO PRODUCE SPECIAL FYA-PPLT SIGNAL SEQUENCE

(program controller as shown below)

1. FROM MAIN MENU PRESS '2' (PHASE CONTROL), THEN '1' (PHASE CONTROL FUNCTIONS). SCROLL TO THE BOTTOM OF THE MENU AND ENABLE ACT LOGIC COMMANDS 1, 2 AND 3.
2. FROM MAIN MENU PRESS '6' (OUTPUTS), THEN '3' (LOGICAL I/O PROCESSOR).

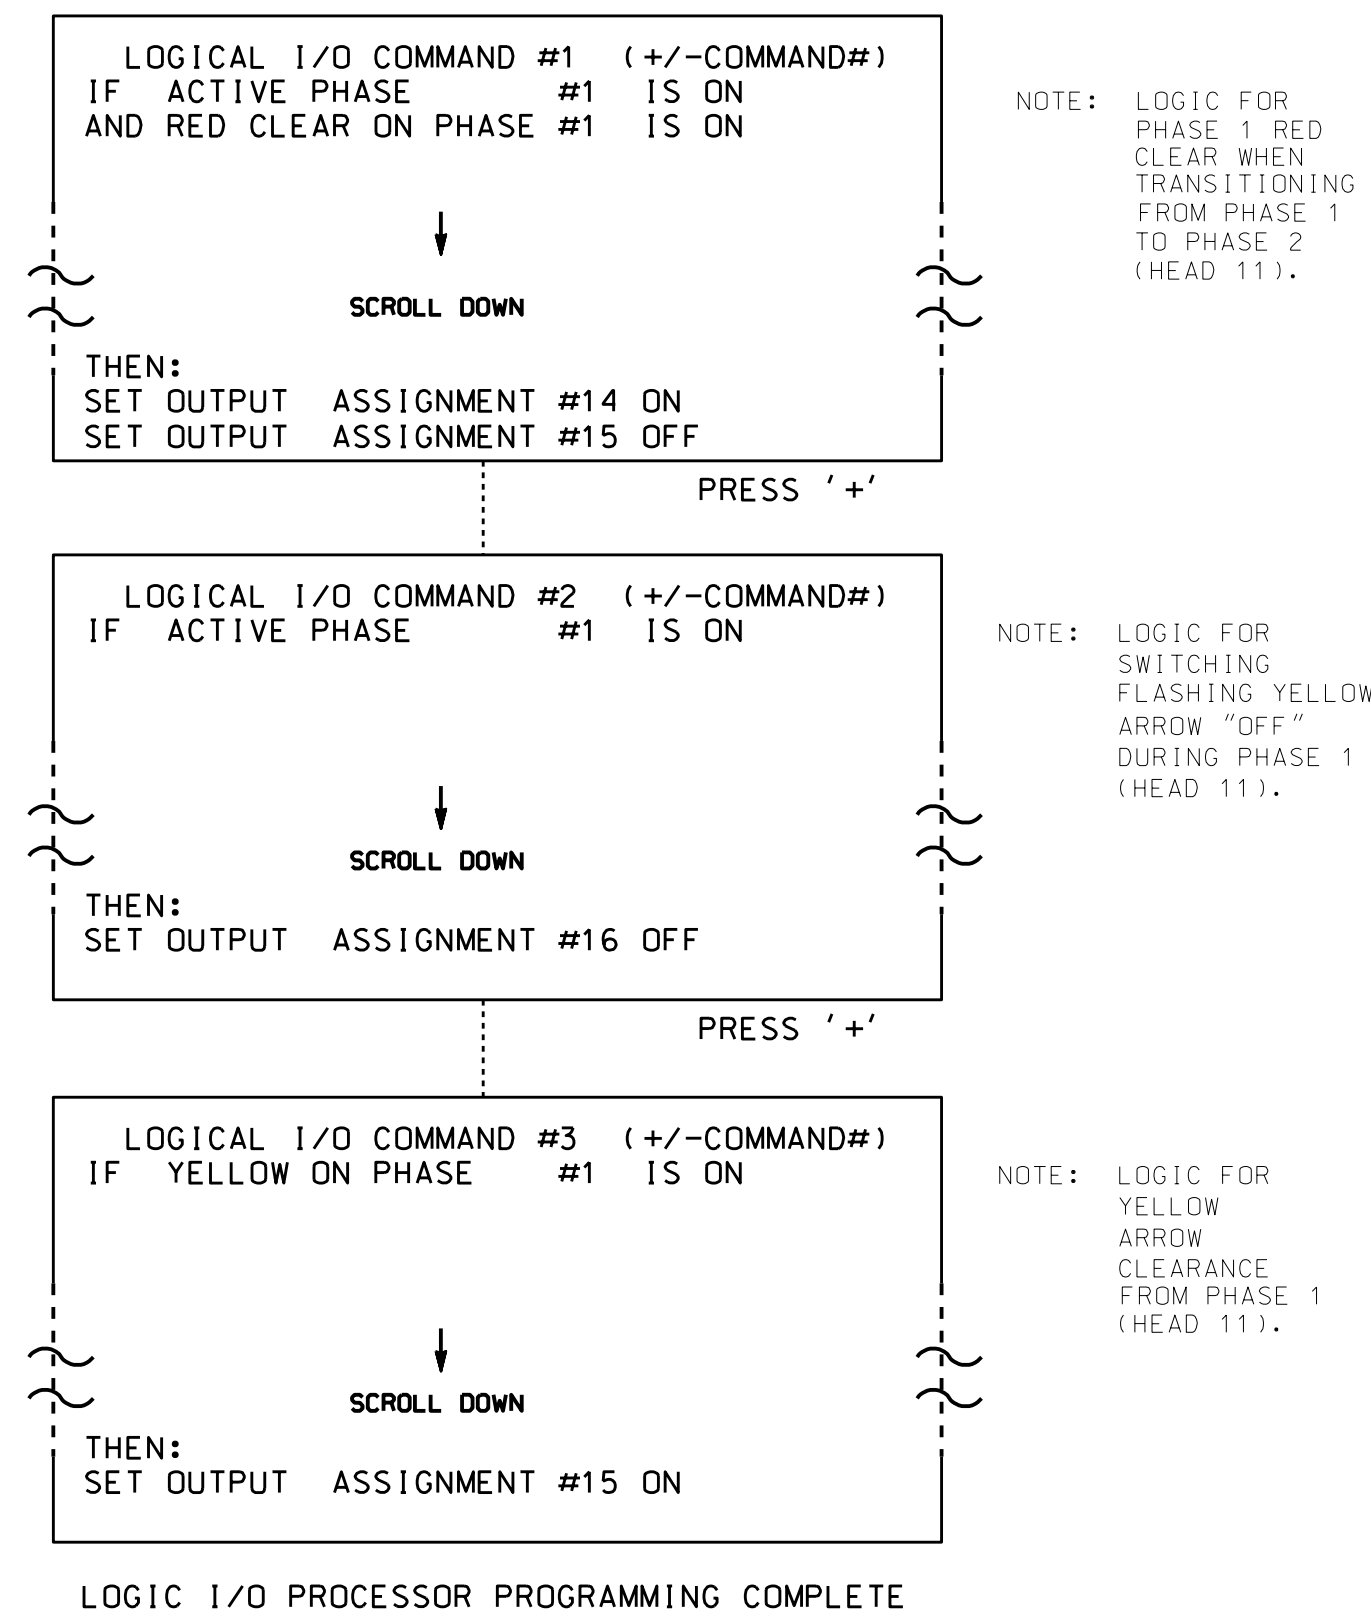

OUTPUT REFERENCE SCHEDULE
OUTPUT 14 = Overlap A Red
OUTPUT 15 = Overlap A Yellow
OUTPUT 16 = Overlap A Green
OUTPUT 33 = Phase 1 Green

Note: All outputs shown above have been remapped. See sheets 3 and 4 of this electrical detail.

OVERLAP PROGRAMMING DETAIL

(program controller as shown below)

FROM MAIN MENU PRESS '8' (OVERLAPS), THEN '1' (VEHICLE OVERLAP SETTINGS).

PAGE 1: VEHICLE OVERLAP 'A' SETTINGS

PHASE: |12345678910111213141516

VEH OVL PARENTS: |XX

VEH OVL NOT VEH: |

VEH OVL NOT PED: |

VEH OVL GRN EXT: |

STARTUP COLOR: _ RED _ YELLOW _ GREEN

FLASH COLORS: _ RED _ YELLOW X GREEN

SELECT VEHICLE OVERLAP OPTIONS: (Y/N)

FLASH YELLOW IN CONTROLLER FLASH?...Y

GREEN EXTENSION (0-255 SEC)...0.0

YELLOW CLEAR (0=PARENT,3-25.5 SEC)...0.0

RED CLEAR (0=PARENT,0.1-25.5 SEC)...0.0

OUTPUT AS PHASE # (0=NONE, 1-16)...0

← NOTICE GREEN FLASH

PRESS '+' TWICE

PAGE 1: VEHICLE OVERLAP 'C' SETTINGS

PHASE: |12345678910111213141516

VEH OVL PARENTS: | X

VEH OVL NOT VEH: |

VEH OVL NOT PED: |

VEH OVL GRN EXT: |

STARTUP COLOR: _ RED _ YELLOW _ GREEN

FLASH COLORS: _ RED _ YELLOW X GREEN

SELECT VEHICLE OVERLAP OPTIONS: (Y/N)

FLASH YELLOW IN CONTROLLER FLASH?...Y

GREEN EXTENSION (0-255 SEC)...0.0

YELLOW CLEAR (0=PARENT,3-25.5 SEC)...0.0

RED CLEAR (0=PARENT,0.1-25.5 SEC)...0.0

OUTPUT AS PHASE # (0=NONE, 1-16)...0

← NOTICE GREEN FLASH

OVERLAP PROGRAMMING COMPLETE

THIS ELECTRICAL DETAIL IS FOR
THE SIGNAL DESIGN: 13-0149
DESIGNED: December 2015
SEALED: 8-05-16
REVISED: N/A

ELECTRICAL DETAIL SHEET 2 OF 4

DOCUMENT NOT CONSIDERED FINAL
UNLESS ALL SIGNATURES COMPLETED

<p>ELECTRICAL AND PROGRAMMING DETAILS FOR:</p> <p style="text-align: center;">Prepared In the Offices of:</p> <p style="text-align: center; font-size: x-small;">750 N. Grantfield Pkwy, Garner, NC 27529</p>	<p>US 70 (Tunnel Road) at SR 2838 (Porters Cove Road) / Citgo Entrance</p> <p style="font-size: x-small;">Division 13 Buncombe County Asheville</p> <p>PLAN DATE: May 2016 REVIEWED BY: DTJ</p> <p>PREPARED BY: James Peterson REVIEWED BY:</p> <table border="1" style="width: 100%; border-collapse: collapse; font-size: x-small;"> <thead> <tr> <th>REVISIONS</th> <th>INIT.</th> <th>DATE</th> </tr> </thead> <tbody> <tr> <td> </td> <td> </td> <td> </td> </tr> </tbody> </table>	REVISIONS	INIT.	DATE				<p>SEAL</p> <p style="font-size: x-small;">DocuSigned by: Keith M. Mins 9/1/2016</p> <p style="font-size: x-small;">SIG. INVENTORY NO. 13-0149</p>
REVISIONS	INIT.	DATE						

08-AUG-2016 09:16
S:\TCS\01\TCS\Sigs\work\kmp\0149_sml.ele...xxx.dgn
J. Peterson