


PROJECT REFERENCE NO. U-4715B

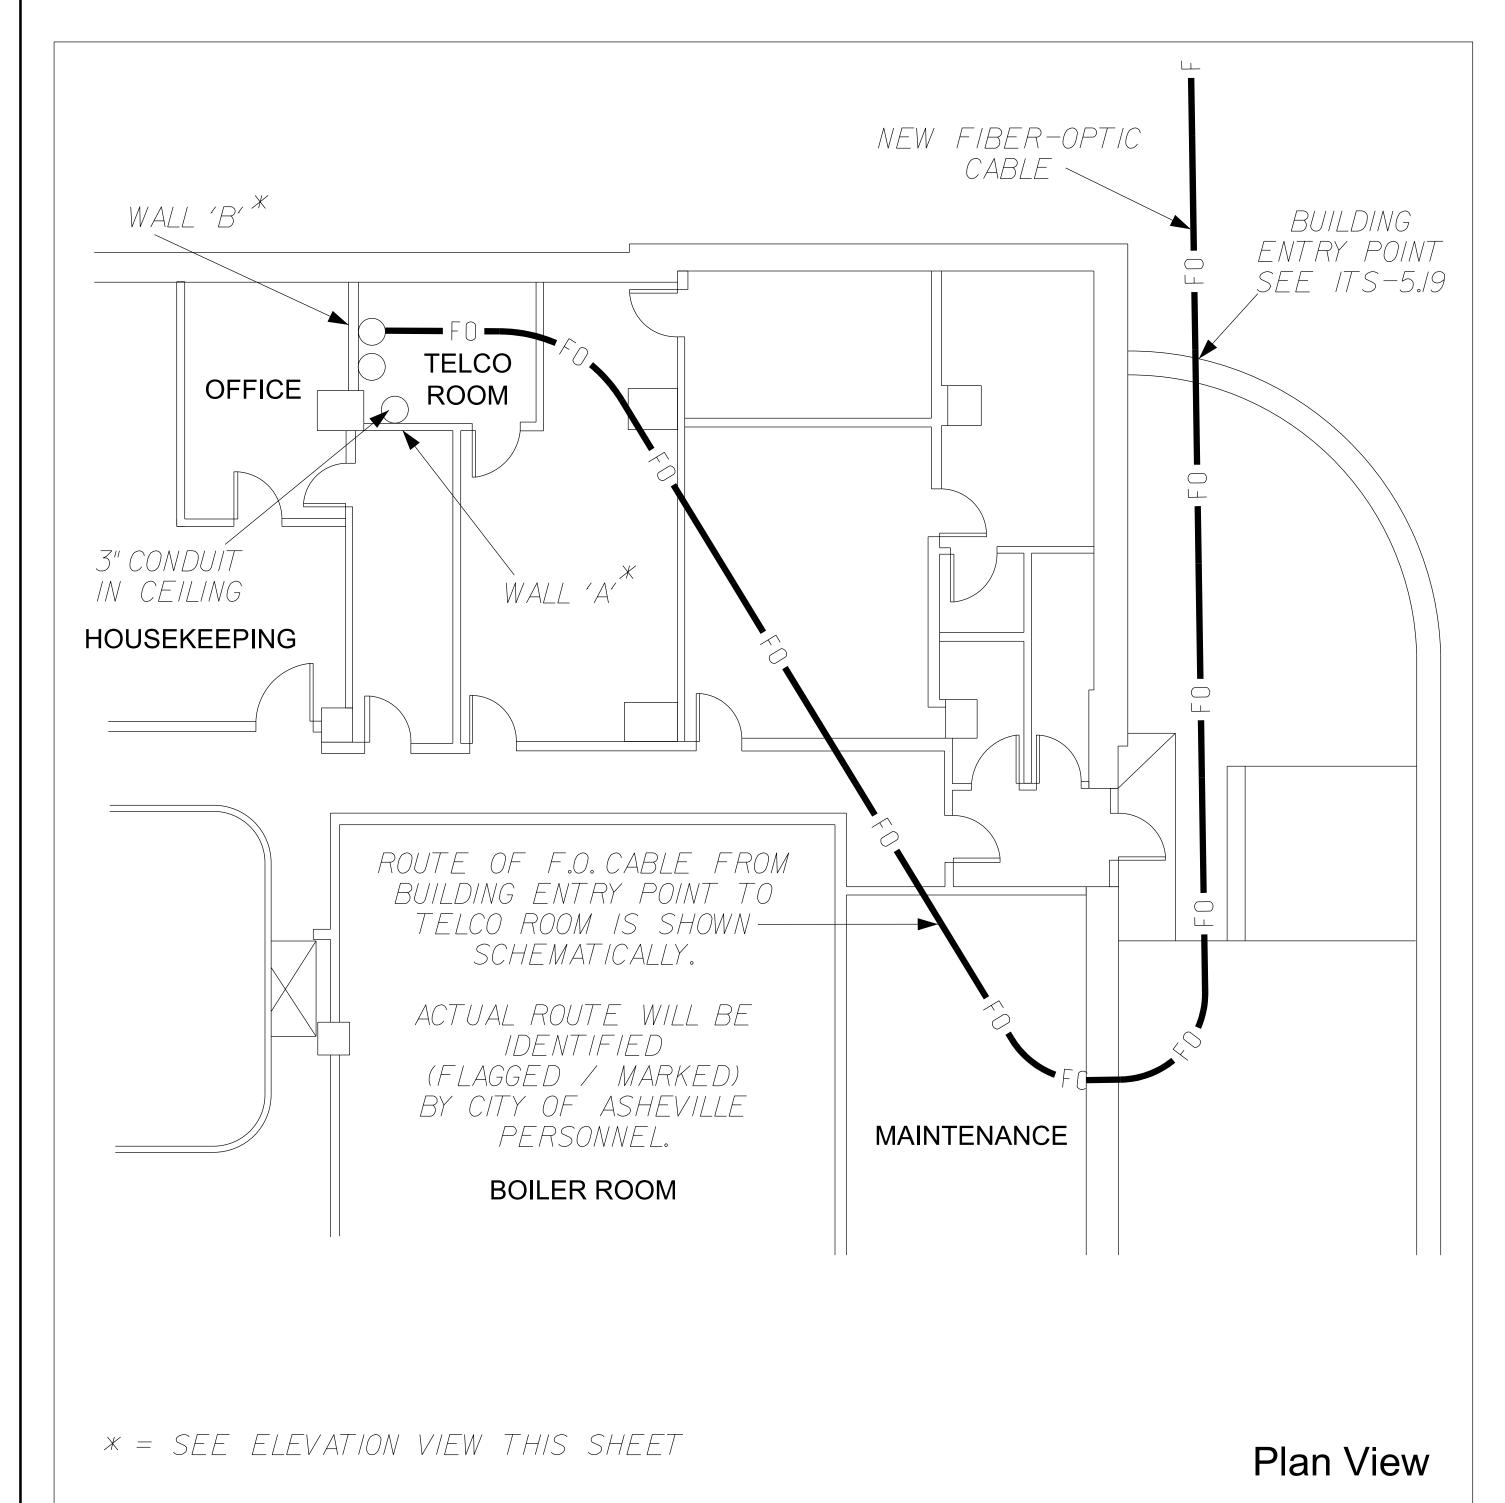

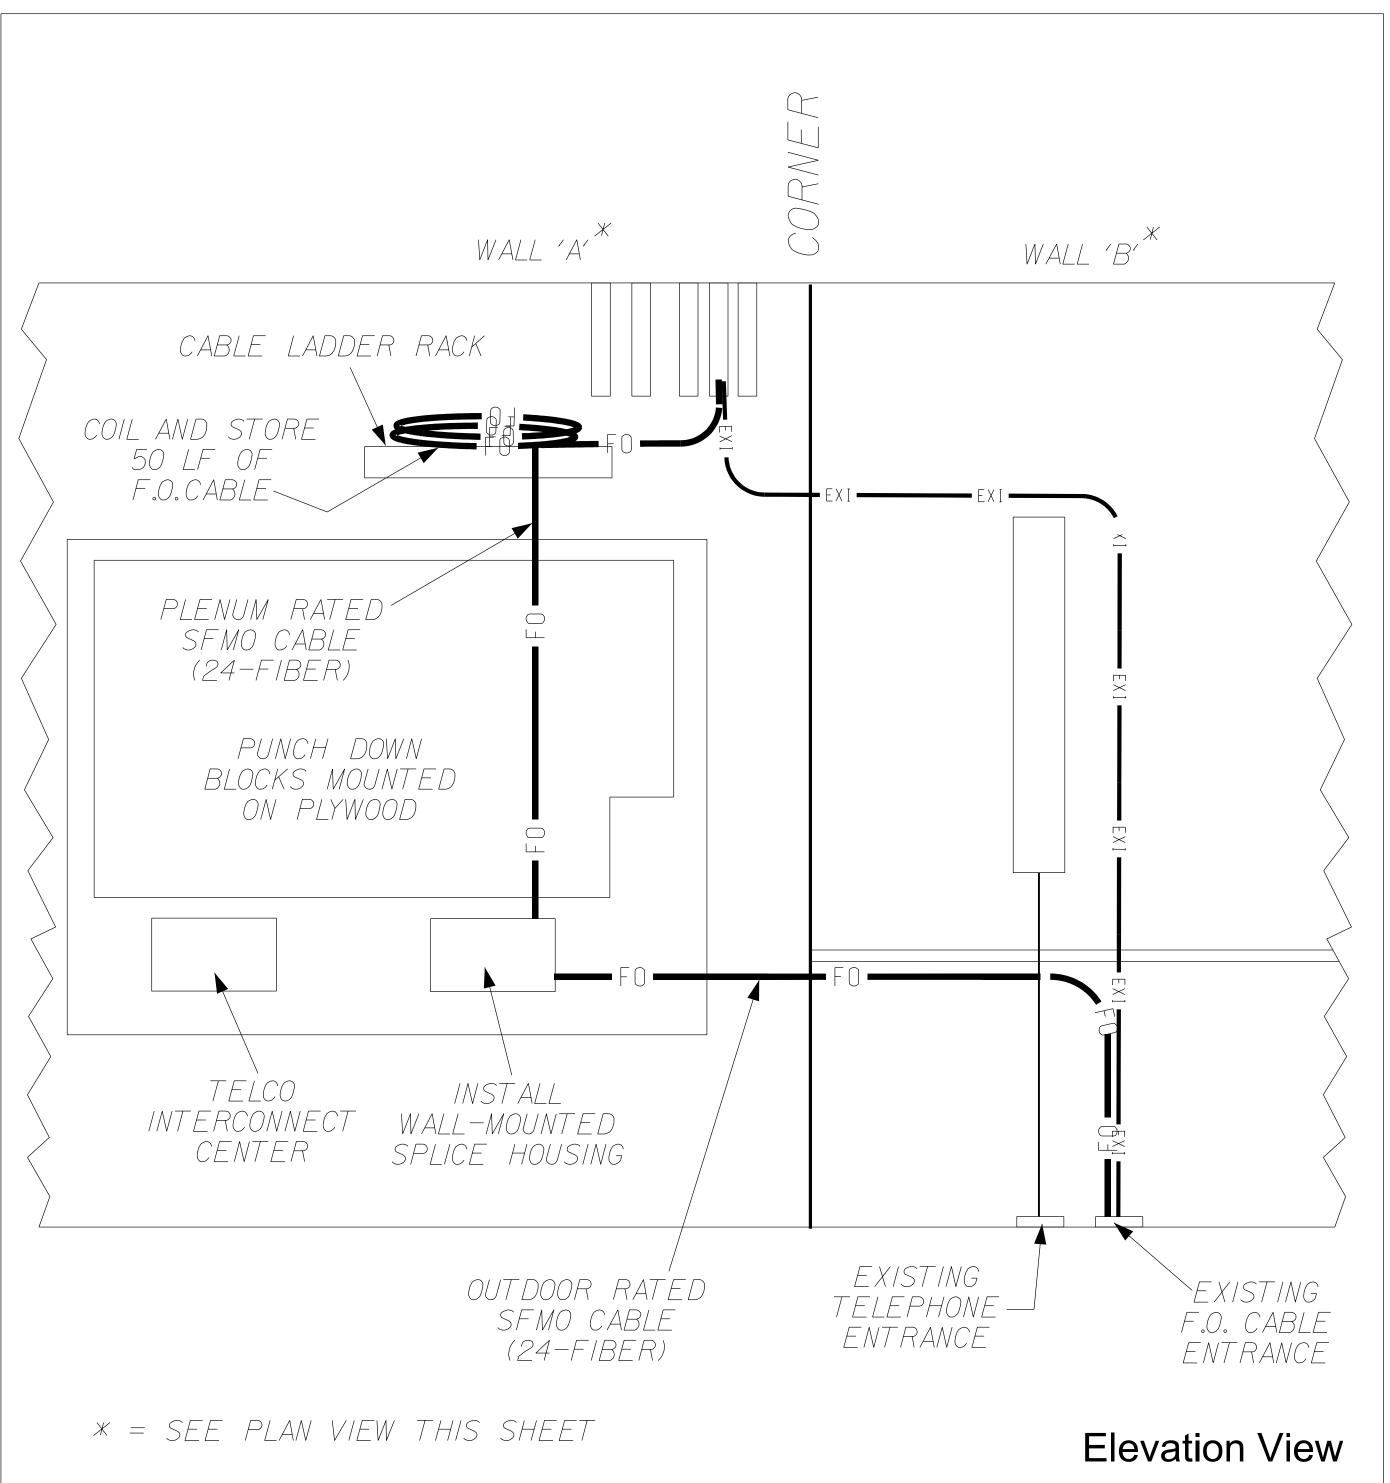

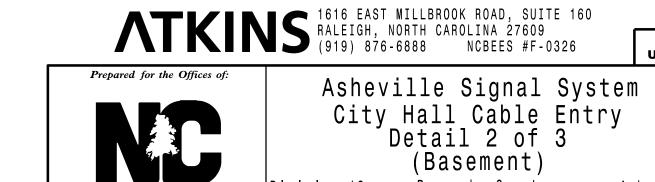

Division 13 Buncombe County

Asheville PLAN DATE: December 2016 REVIEWED BY:

FREPARED BY: A MCArthur REVIEWED BY: REVISIONS INIT. DATE N.T.S.

DOCUMENT NOT CONSIDERED FINAL UNLESS ALL SIGNATURES COMPLETED