



CABLE ENTRANCE PROFILE VIEW

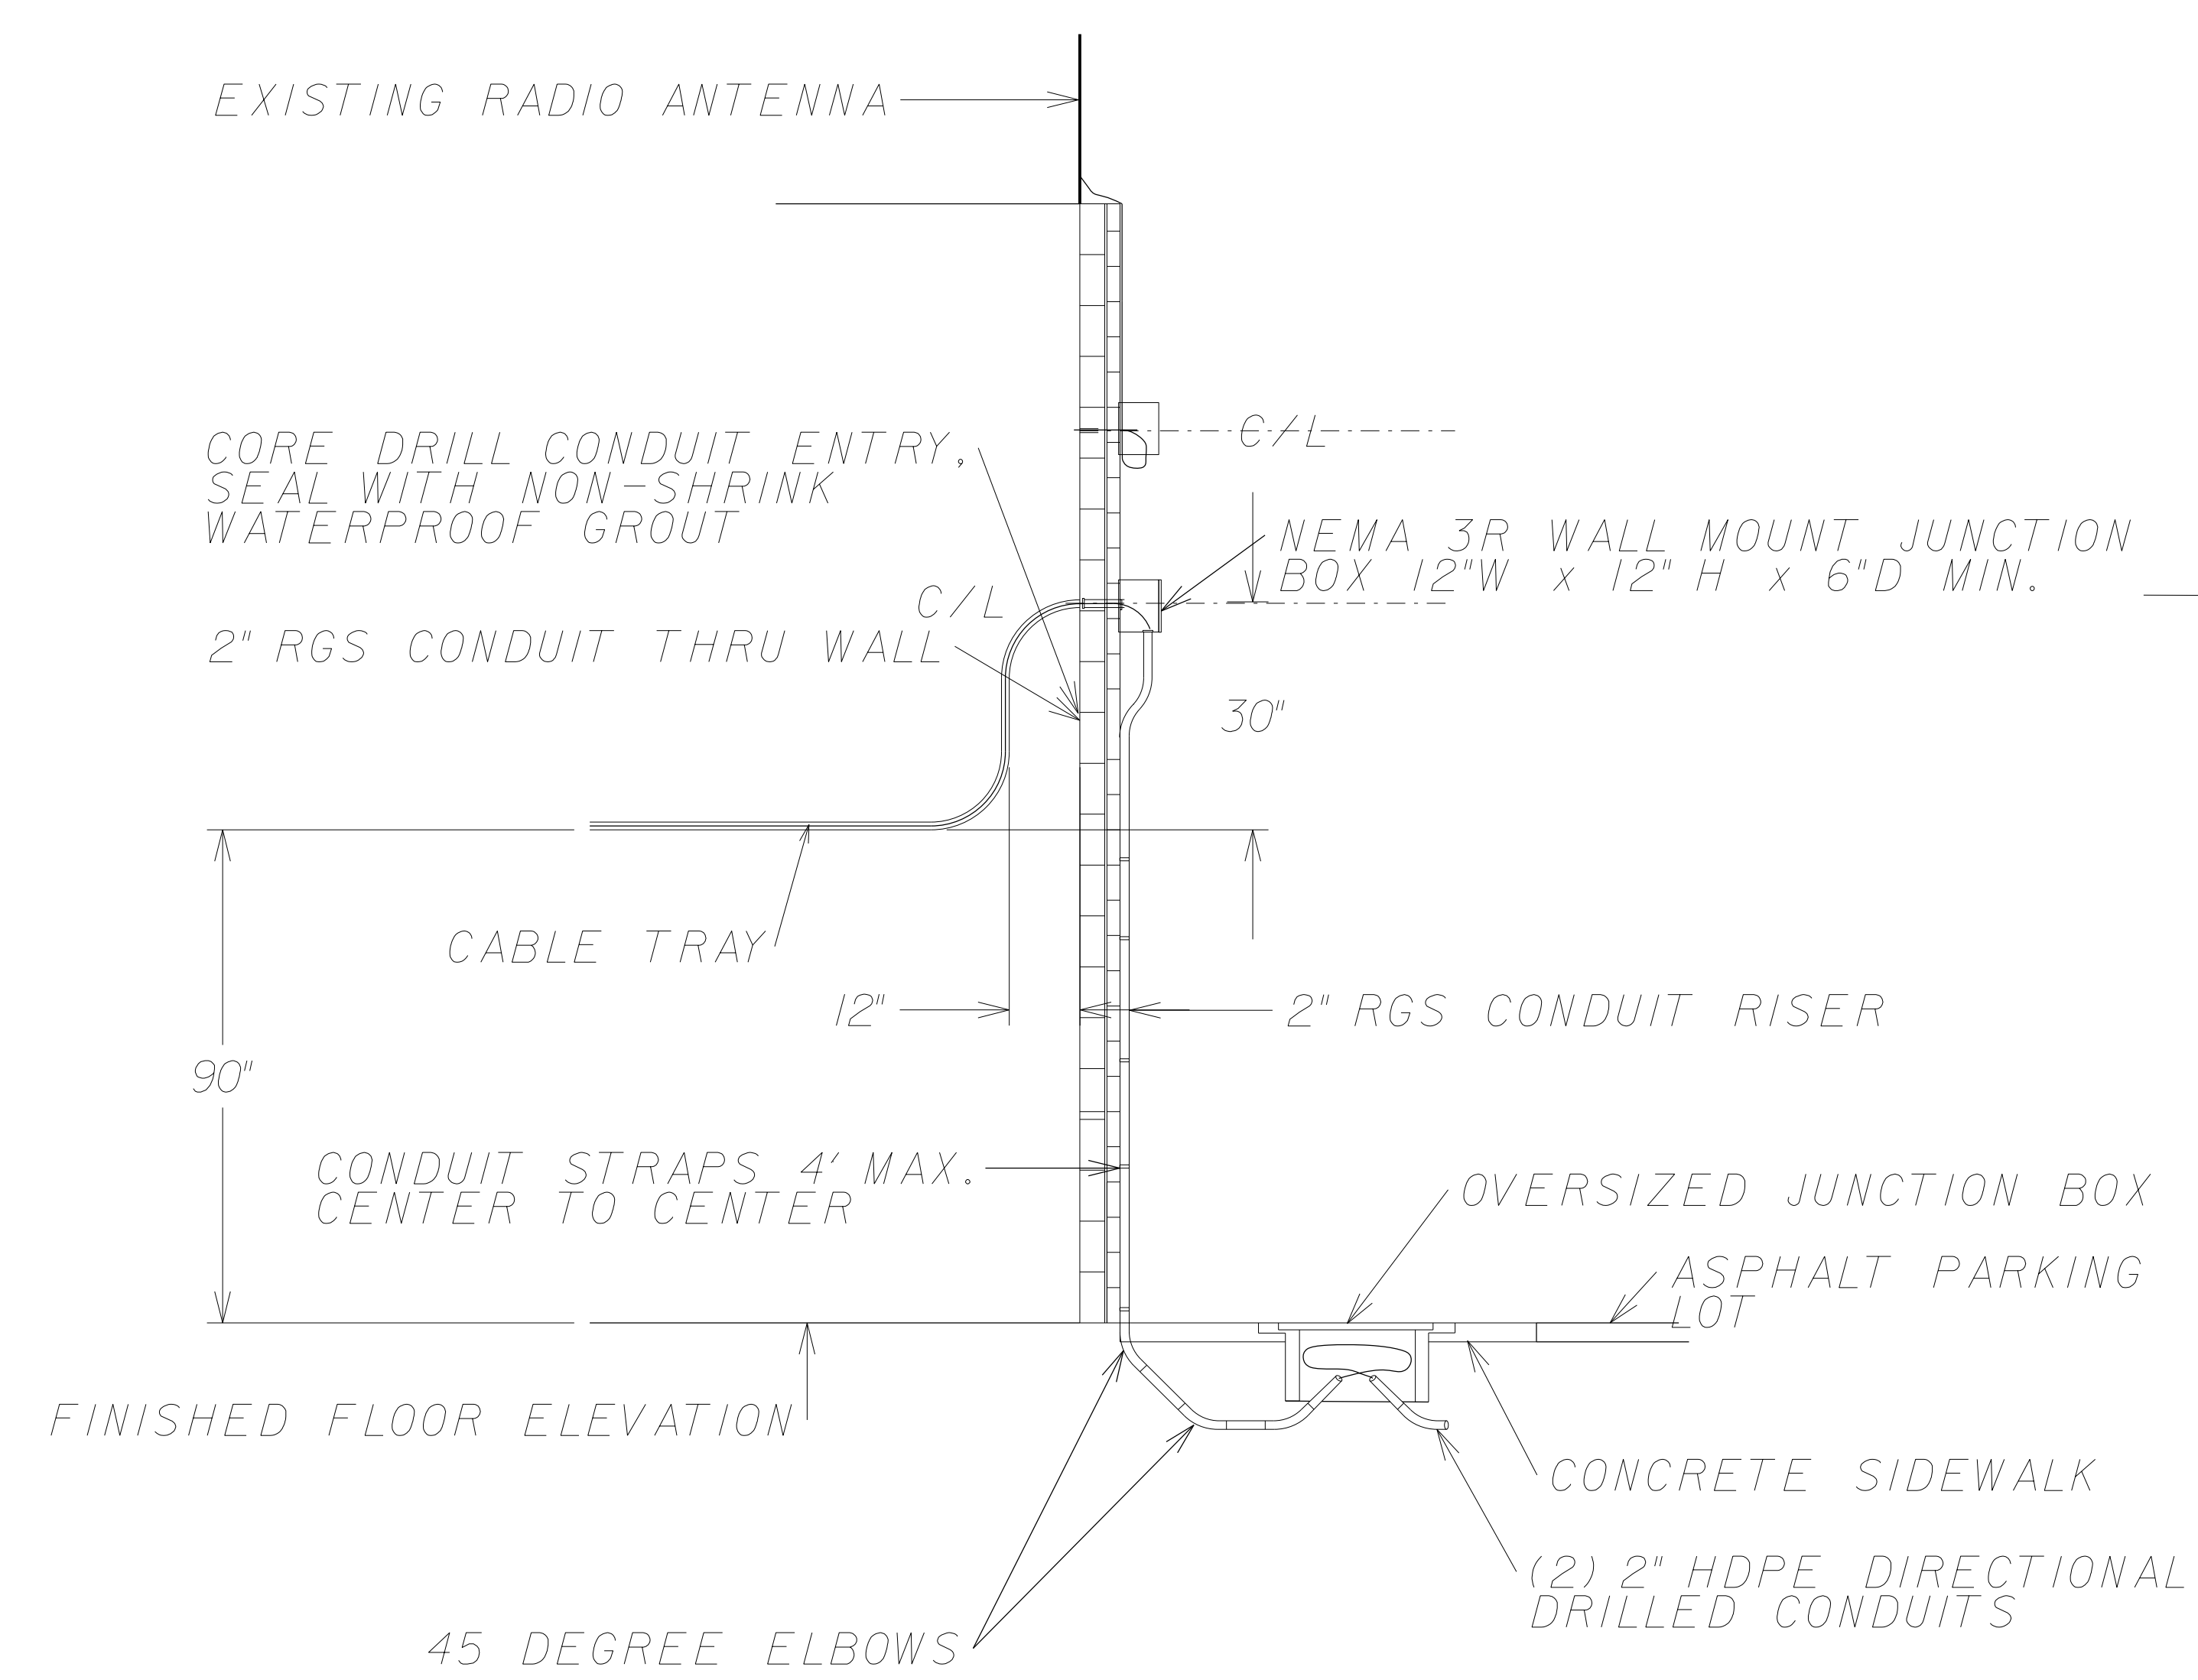

CABLE ENTRANCE ELEVATION VIEW

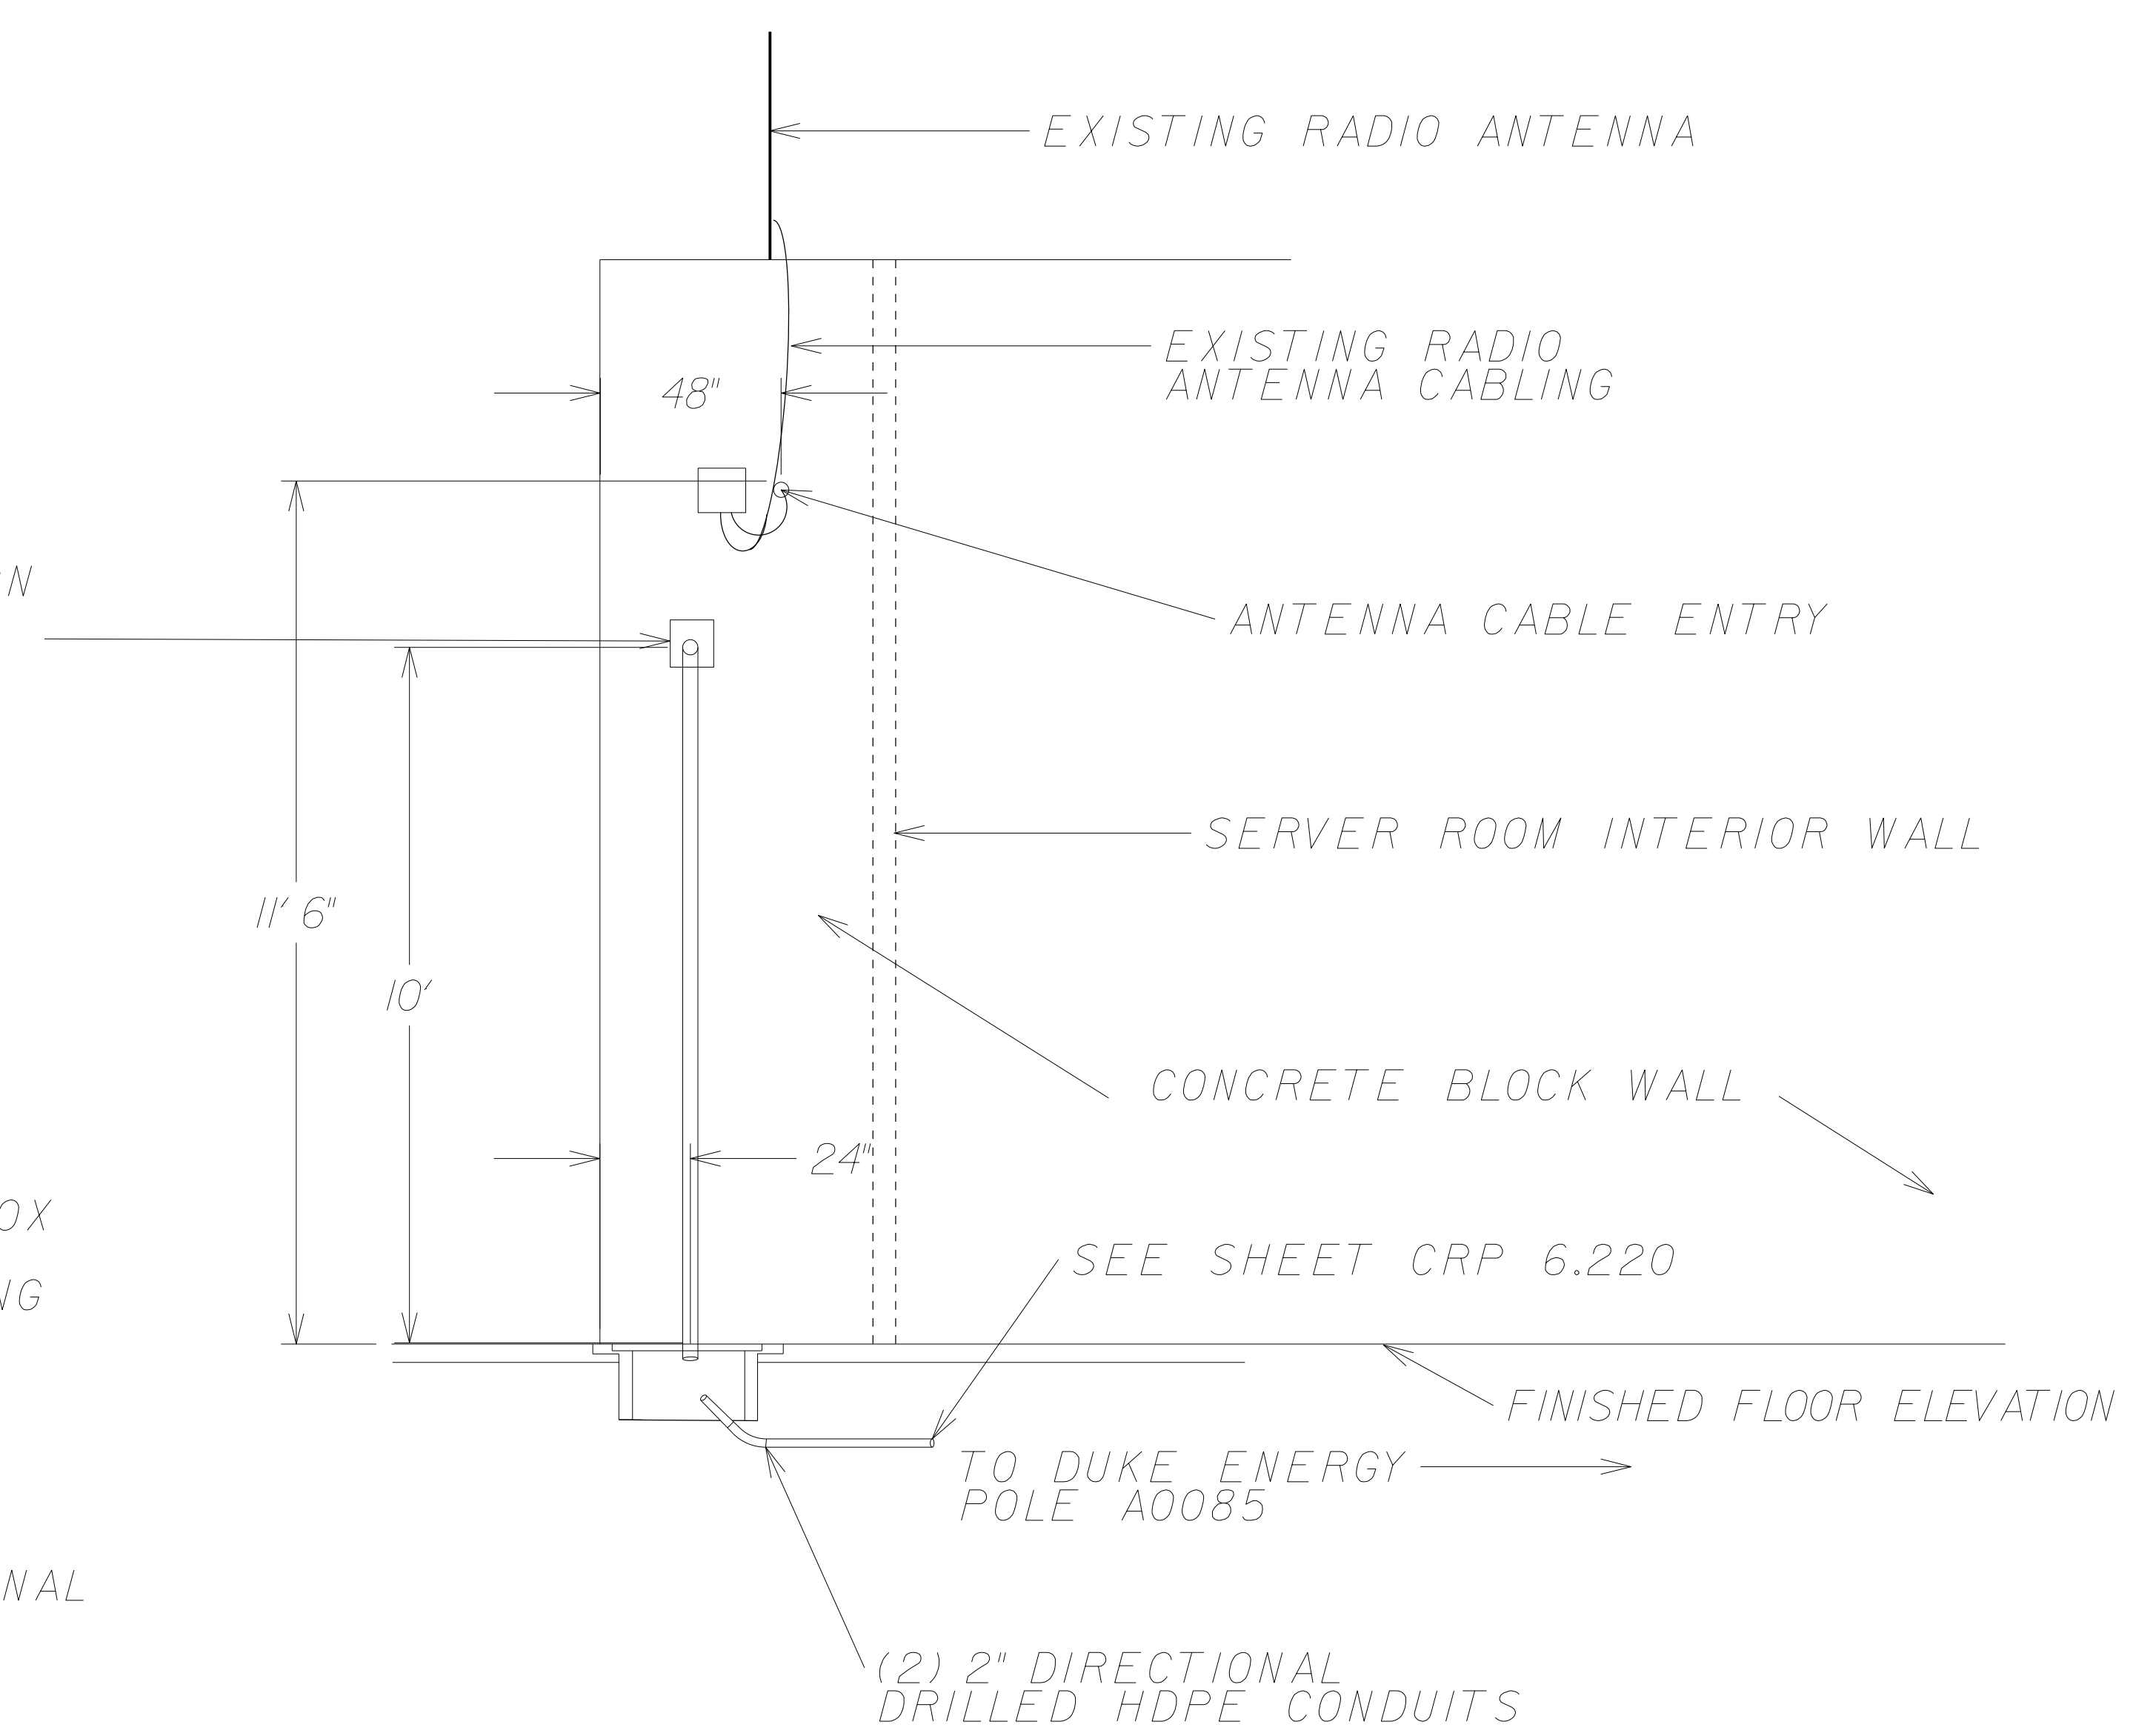

CABLE BUILDING ENTRANCE 1 OF 2

21-DEC-2016 14:16
C:\Users\jbrooks\Documents\Projects\2016\20161221\20161221_049_U-4715B_Ashville\11e Sig Sys\Task 11_Typ 5D\Final Microstation Files Renamed\Volume 1 - Part 1\270_049_U-4715B_ITS-5.19.dgn
00107303 AT LUS355195

ATKINS 1616 EAST MILLBROOK ROAD, SUITE 310
RALEIGH, NORTH CAROLINA 27609
(919) 876-6888 NCBES #F-0326

**DOCUMENT NOT CONSIDERED FINAL
UNLESS ALL SIGNATURES COMPLETED**

 Prepared for the Offices of: NC Transportation 750 Greenfield Parkway, Garner, NC 27529	Asheville Signal System TMC Details (Sheet 1 of 7)		
	Division 13 Buncombe County Asheville	PLAN DATE: December 2016 PREPARED BY: G B Spell	
N.T.S.	REVISIONS INIT. DATE		12/21/2016 DATE CADD File name: 270_049_U-4715B