


NETWORK LAYOUT PLAN

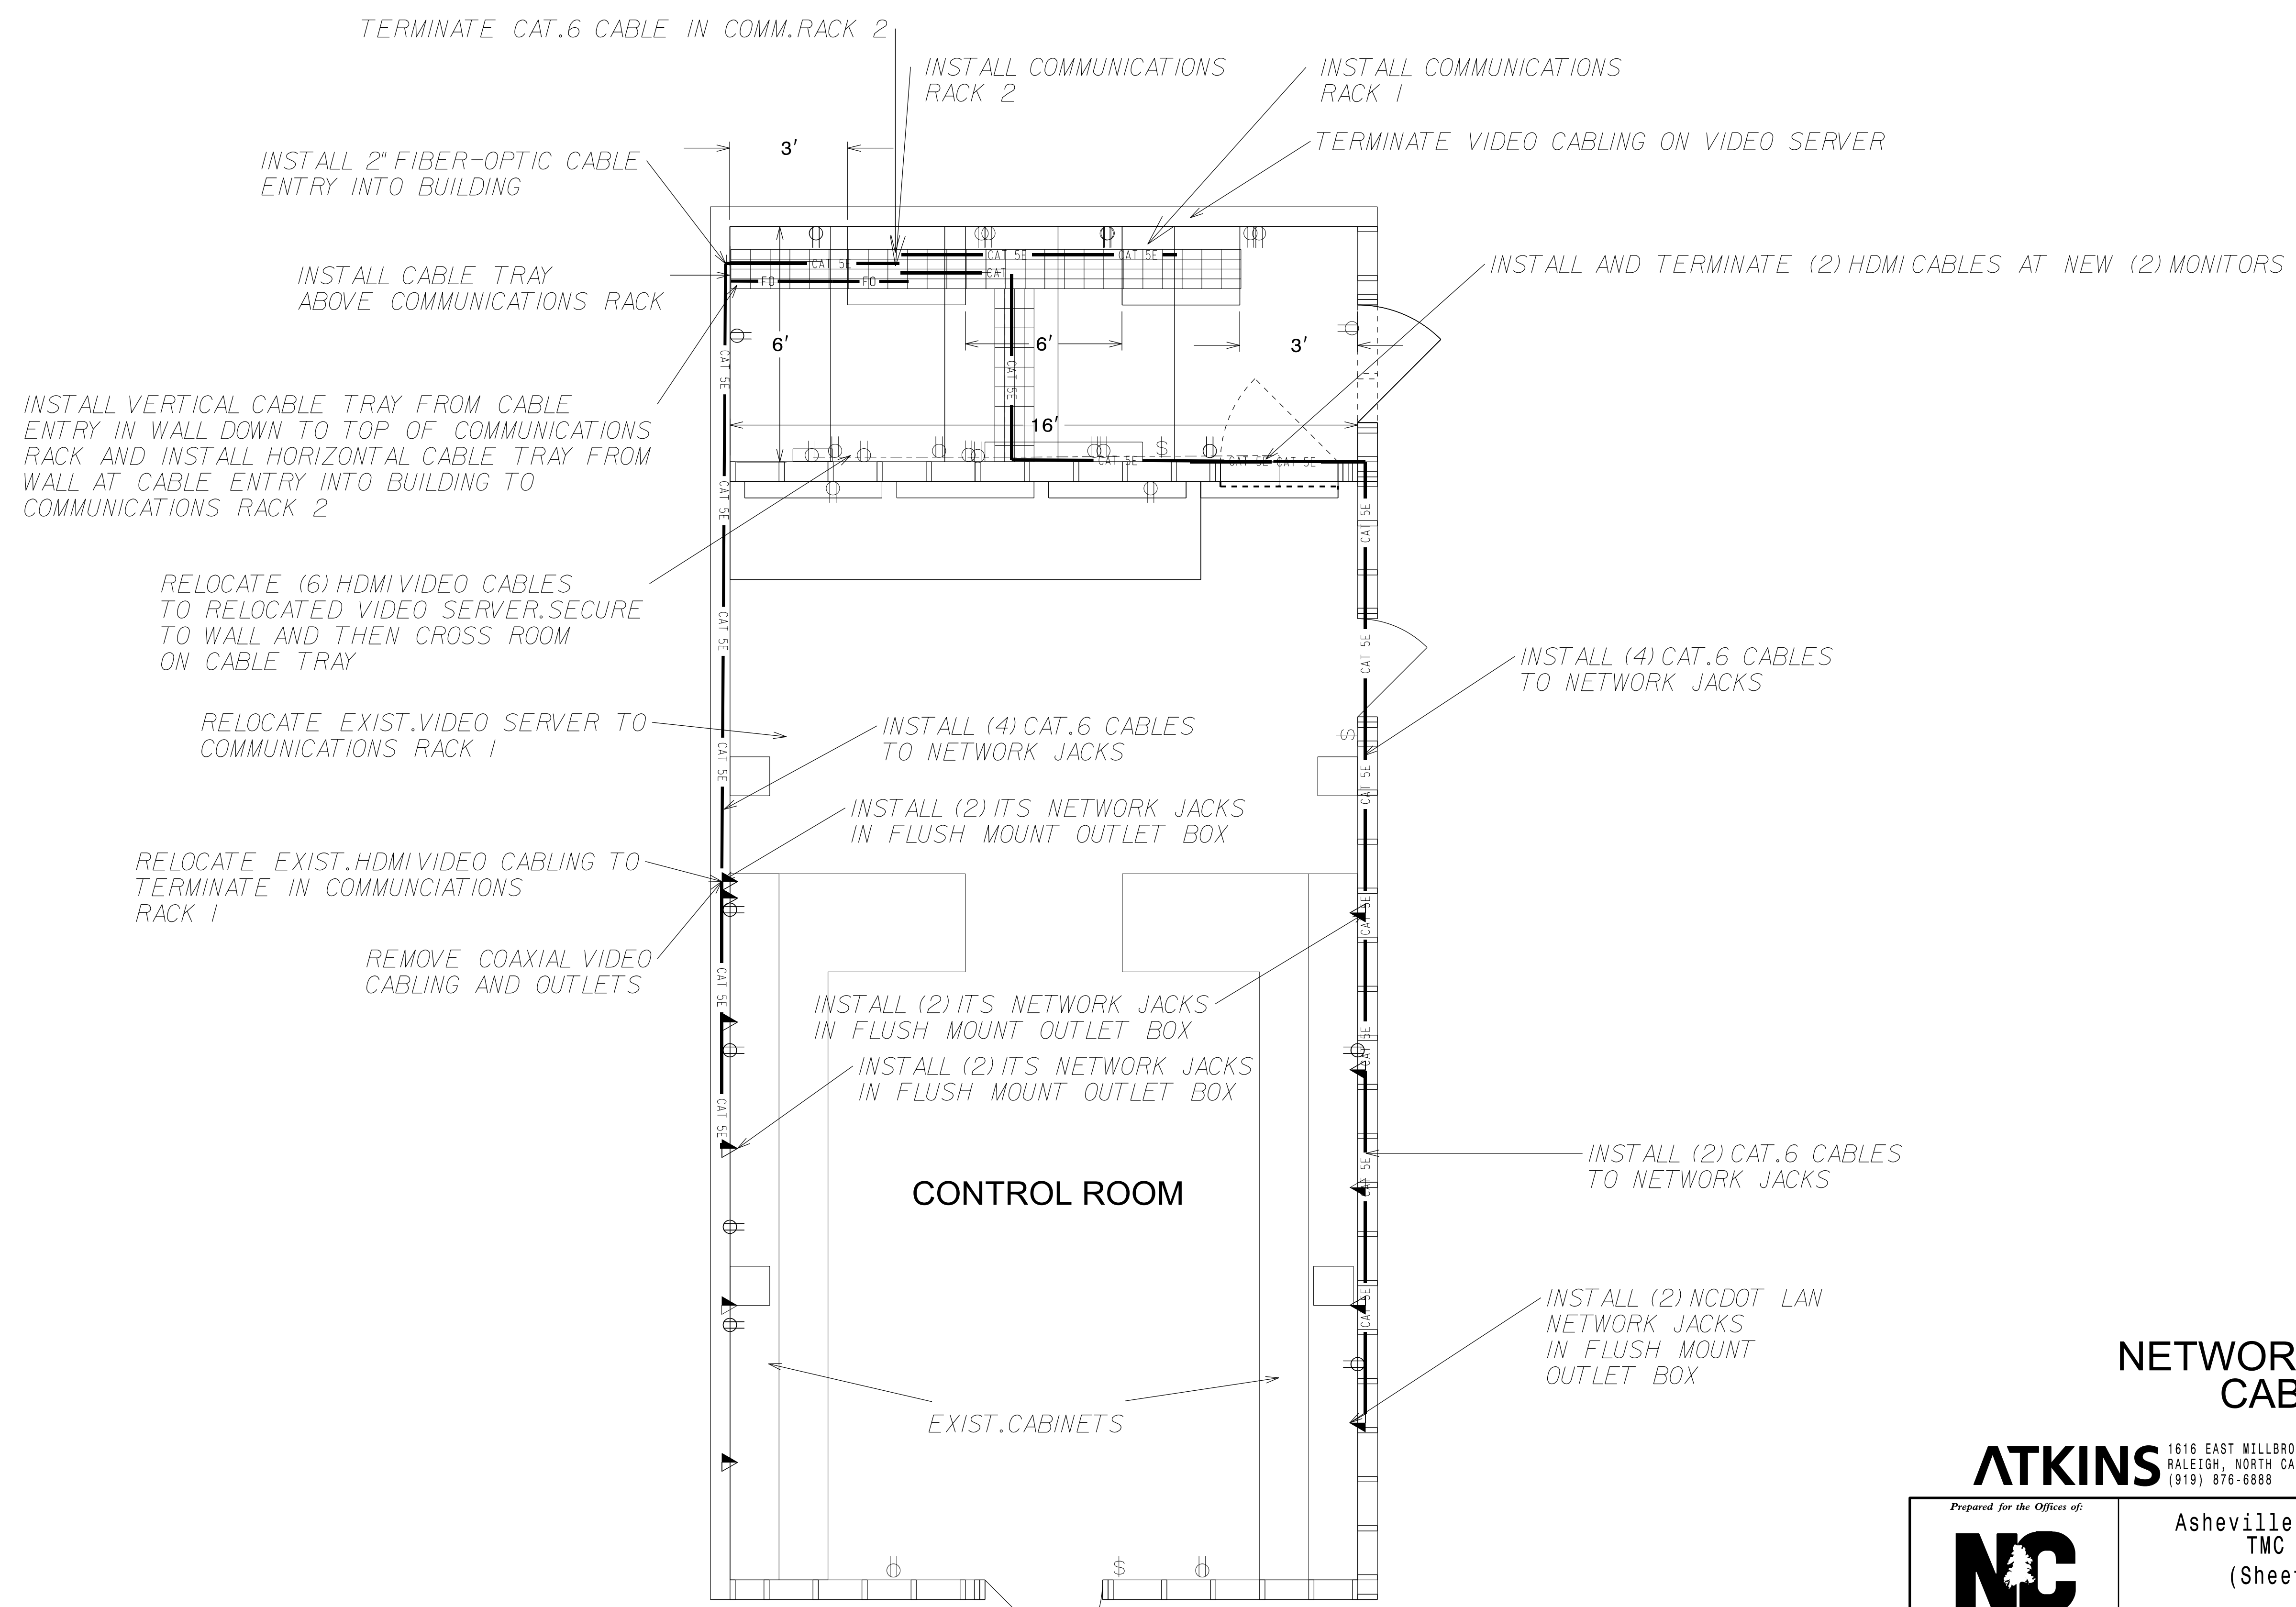

NETWORK & VIDEO CABLING

ATKINS 1616 EAST MILLBROOK ROAD, SUITE 310
 RALEIGH, NORTH CAROLINA 27609
 (919) 876-6888 NCBES #F-0326

DOCUMENT NOT CONSIDERED FINAL
 UNLESS ALL SIGNATURES COMPLETED

 Prepared for the Offices of: Transportation 750 Greenfield Parkway, Garner, NC 27529	Asheville Signal System TMC Details (Sheet 3 of 7)		
	Division 13 Buncombe County Asheville	PLAN DATE: December 2016 PREPARED BY: G B Spell	
REVISIONS INIT. DATE	REVISIONS INIT. DATE		SEAL 12/21/2016 DATE CADD File name: 270_051_U-4715B

21-DEC-2016 14:16
 C:\Users\jbrooks\Documents\Projects\270_051_U-4715B ITS-5.21.dgn
 0:\Users\jbrooks\Documents\Projects\270_051_U-4715B ITS-5.21.dgn
 0:\Users\jbrooks\Documents\Projects\270_051_U-4715B ITS-5.21.dgn