


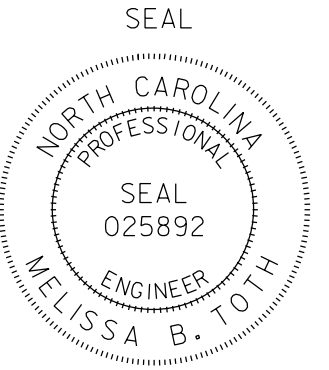
SUMMARY OF WORK BY CABLE ROUTING PLANS

CABLE ROUTING SHEET NUMBER	COMMUNICATIONS CABLE (24-FIBER)	COMMUNICATIONS CABLE (60-FIBER)	COMMUNICATIONS CABLE (96-FIBER)	DROP CABLE	HANDLASH & AERIAL CABLE PROTECTOR	SPLICE ENCLOSURE	MODIFY EXISTING SPLICE OR INTERCONNECT CENTER	INTERCONNECT CENTER	ETHERNET EDGE SWTCH	REMOVE EXISTING COMMUNICATIONS CABLE	REMOVE HUB CABINET	REMOVE CCTV CABINET	INSTALL CCTV CAMERA ASSEMBLY	REMOVE EX CCTV ASSEMBLY	CCTV CABINET	RADIO CABINET	CCTV WOOD POLE	WOOD POLE	ETHERNET CABLE (CAT SE)
	LF	LF	LF	LF	LF	EA	EA	EA	EA	LF	EA	EA	EA	EA	EA	EA	EA	EA	LF
CRP-6.207	1,360	-	-	380	-	1	-	1	1	-	-	-	-	-	-	-	-	-	-
CRP-6.208	1,550	-	-	-	50	-	-	-	-	-	-	-	-	-	-	-	-	-	-
CRP-6.209	1,520	-	-	-	-	-	-	-	-	-	-	-	-	-	-	-	-	-	-
CRP-6.210	1,550	-	-	270	-	1	-	1	1	360	-	-	-	-	-	-	-	-	-
CRP-6.211	1,520	-	-	300	-	1	-	1	1	-	-	-	-	-	-	-	-	-	-
CRP-6.212	1,170	-	1,030	930	-	2	-	3	3	-	-	-	-	-	-	-	-	-	-
CRP-6.213	-	-	1,800	120	-	1	-	-	-	-	-	-	-	-	-	-	-	-	-
CRP-6.214	-	-	1,640	-	100	-	-	-	-	-	-	-	-	-	-	-	-	-	-
CRP-6.215	-	-	1,520	-	150	-	-	-	-	-	-	-	-	-	-	-	-	-	-
CRP-6.216	600	-	1,640	740	-	2	-	3	3	-	-	-	-	-	-	-	-	-	-
CRP-6.217	-	-	1,520	360	-	1	-	1	1	350	-	-	-	-	-	-	-	-	-
CRP-6.218	380	-	1,610	260	-	2	-	2	2	280	-	-	-	-	-	-	-	-	-
CRP-6.219	760	-	3,260	520	-	1	-	1	1	-	-	-	-	-	-	-	-	-	-
CRP-6.220	-	-	3,020	-	-	-	-	-	-	-	-	-	-	-	-	-	-	-	-
CRP-6.221	1,370	-	-	-	-	-	-	-	-	-	-	-	-	-	-	-	-	-	-
CRP-6.222	1,440	-	-	320	-	1	-	-	-	-	-	-	-	-	-	-	-	-	-
CRP-6.223	1,480	-	-	-	-	-	-	-	-	-	-	-	-	-	-	-	-	-	-
CRP-6.224	1,560	-	-	60	-	1	-	1	1	-	-	-	-	-	-	-	-	-	-
CRP-6.225	1,840	-	-	-	120	-	-	-	-	-	-	-	-	-	-	-	-	-	-
CRP-6.226	1,570	-	-	-	-	-	-	-	-	-	-	-	-	-	-	-	-	-	-
CRP-6.227	1,530	-	-	340	-	1	-	1	1	-	-	-	-	-	-	-	-	-	-
CRP-6.228	1,560	-	-	350	-	1	-	1	1	-	-	-	-	-	-	-	-	-	-
CRP-6.229	240	-	-	120	-	1	-	1	1	-	-	-	-	-	-	-	-	-	-
CRP-6.230	1,200	-	-	270	-	1	-	1	1	-	-	-	-	-	-	-	-	-	-
CRP-6.231	1,480	-	-	310	-	1	-	1	1	-	-	-	-	-	-	-	-	-	-
CRP-6.232	1,170	-	-	-	150	-	-	-	-	-	-	-	-	-	-	-	-	-	-
CRP-6.233	2,510	-	-	1,230	-	1	-	2	2	-	-	-	1	-	-	-	-	-	-
CRP-6.234	1,610	-	-	270	-	1	-	1	1	-	-	-	-	-	-	-	-	-	-
CRP-6.235	1,510	-	-	60	-	1	-	1	1	-	-	-	-	-	-	-	-	-	-
CRP-6.236	1,480	-	-	-	-	-	-	-	-	-	-	-	-	-	-	-	-	-	-
CRP-6.237	1,450	-	-	-	-	-	-	-	-	-	-	-	-	-	-	-	-	-	-
CRP-6.238	1,540	-	-	120	-	2	-	2	2	-	-	-	-	-	-	-	-	-	-
CRP-6.239	550	-	-	130	-	1	-	1	1	-	-	-	-	-	-	-	-	-	-
CRP-6.240	1,490	-	-	-	-	-	-	-	-	-	-	-	-	-	-	-	-	-	-
CRP-6.241	1,240	-	-	370	-	1	-	1	1	-	-	-	-	-	-	-	-	-	-

21-DEC-2016 14:21
 G:\Projects\Information\Traffic\Cur#100048632 U-4715B Asheville\11_Sig_Sys\Task 11_Typ_5D\Volume 1\Main Directory\CRP-1.019.dgn
 WILE2054 AT DUS300019

- Work shown on this sheet is a summary of work for the installation of the fiber-optic cable and CCTV installations that are shown on the cable routing plans (i.e. CRP sheets). Work to be done for traffic signals is shown separately on the signal designs and the "Summary of Work by Intersection" sheets in Volume III of III.
- The items listed above are for informational purposes only and represent work that is necessary to complete the project and are not necessarily pay items. See Summary of Quantities and the Project Special Provisions for defined Pay Items for this contract.

ATKINS 1616 EAST MILLBROOK ROAD, SUITE 310
 RALEIGH, NORTH CAROLINA 27609
 (919) 876-6888 NCBES #F-0326

Prepared for the Offices of:  Transportation 750 Greenfield Parkway, Garner, NC 27529		Asheville Signal System Summary of Work by Cable Routing Plans (sheet 20 of 30) Division 13 Buncombe County Asheville		SEAL  MELISSA B. TOTH ENGINEER 025892
PLAN DATE: December 2016 PREPARED BY: J A Wiles		REVIEWED BY: M B Toth REVIEWED BY:		
REVISIONS _____ INIT. DATE		_____ INIT. DATE		
NTS		12/21/2016 DATE CADD File name: CRP-1.019.dgn		

DOCUMENT NOT CONSIDERED FINAL
 UNLESS ALL SIGNATURES COMPLETED