


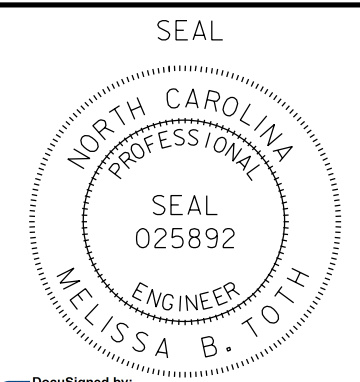
SUMMARY OF WORK BY CABLE ROUTING PLANS

CABLE ROUTING SHEET NUMBER	COMPOSITE CCTV CABLE	MODIFY ELEC SERVICE FOR CCTV	INSTALL DISCONNECT FOR CCTV	INSTALL SOLAR POWER ASSEMBLY	NEW ELEC SERVICE FOR CCTV OR RADIO	INSTALL 5/8" x 10' GROUNDING ELECTRODE FOR POWER	INSTALL FOUNDATION FOR CABINET	INSTALL CELLULAR MODEM	INSTALL 2.4 GHz ETHERNET RADIO	INSTALL 900 MHz ETHERNET RADIO	2.4 GHz ETHERNET RADIO / YAGI ANTENNA	INSTALL OMNI ANTENNA	INSTALL YAGI ANTENNA	INSTALL 900 MHz RADIO WITH PANEL ANTENNA	REMOVE WIRELESS EQUIPMENT	COAXIAL ANTENNA CABLE
	LF	EA	EA	EA	EA	EA	EA	EA	EA	EA	EA	EA	EA	EA	EA	EA
CRP-6.312	-	-	-	-	-	-	-	-	-	-	-	-	-	-	-	-
CRP-6.313	-	-	-	-	-	-	-	-	-	-	-	-	-	-	-	-
CRP-6.314	-	-	1	1	-	-	-	-	-	-	-	-	-	-	-	-
CRP-6.315	-	-	-	-	-	-	-	-	-	-	-	-	-	-	-	-
CRP-6.316	-	-	-	-	-	-	-	-	-	-	-	-	-	-	-	-
CRP-6.317	-	-	-	-	-	-	-	-	-	-	-	-	-	-	-	-
CRP-6.318	-	-	-	-	-	-	-	-	-	-	-	-	-	-	-	-
CRP-6.319	-	-	-	-	-	-	-	-	-	-	-	-	-	-	-	-
CRP-6.320	-	-	-	-	-	-	-	-	-	-	-	-	-	-	-	-
CRP-6.321	-	-	-	-	-	-	-	-	-	-	-	-	-	-	-	-
CRP-6.322	-	-	-	-	-	-	-	-	-	-	-	-	-	-	-	-
CRP-6.323	-	-	-	-	-	-	-	-	-	-	-	-	-	-	-	-
CRP-6.324	-	-	-	-	-	-	-	-	-	-	-	-	-	-	-	-
CRP-6.325	40	-	-	-	-	-	-	1	-	-	-	-	-	-	-	-
CRP-6.326	40	-	-	-	-	-	-	-	-	-	1	-	-	-	-	40
CRP-6.327	-	-	-	-	-	-	-	-	1	-	-	1	-	-	-	60
CRP-6.328	40	-	-	-	-	-	-	-	-	-	1	-	-	-	1	40
CRP-6.329	40	-	-	-	-	-	-	-	-	-	1	-	-	-	1	40
CRP-6.330	40	-	1	1	-	-	-	-	-	-	-	-	-	-	-	-
CRP-6.331	-	-	-	-	-	-	-	-	-	8	-	-	8	-	6	510
CRP-6.332	-	-	-	-	-	-	-	-	-	5	-	1	4	-	4	180
CRP-6.333	-	-	-	-	-	-	-	-	-	2	-	-	2	2	-	80
CRP-6.334	-	-	-	-	-	-	-	-	-	-	-	-	-	-	-	-
CRP-6.335	-	-	-	-	1	3	-	-	-	2	-	-	2	-	-	80
CRP-6.336	-	-	-	-	-	-	-	-	-	-	-	-	-	-	-	-
TOTALS	3,310	4	2	2	9	21	5	1	1	34	3	3	34	2	24	2,271

27-DEC-2016 15:04
 C:\Users\jwiles\Documents\Projects\ASHEVILLE SIG SYSTEM\Task 11_Typ_SDW\Volume 1\Misc\Directory\CRP-1.029.dgn
 WILE2054 AT DUS30019

- Work shown on this sheet is a summary of work for the installation of the fiber-optic cable and CCTV installations that are shown on the cable routing plans (i.e. CRP sheets). Work to be done for traffic signals is shown separately on the signal designs and the "Summary of Work by Intersection" sheets in Volume III of III.
- The items listed above are for informational purposes only and represent work that is necessary to complete the project and are not necessarily pay items. See Summary of Quantities and the Project Special Provisions for defined Pay Items for this contract.

ATKINS 1616 EAST MILLBROOK ROAD, SUITE 310
 RALEIGH, NORTH CAROLINA 27609
 (919) 876-6888 NCBEES #F-0326

Prepared for the Offices of:  750 Greenfield Parkway, Garner, NC 27529		Asheville Signal System Summary of Work by Cable Routing Plans (sheet 30 of 30)		SEAL  MELISSA B. TOTH ENGINEER 025892	
Division 13 Buncombe County Asheville		PLAN DATE: December 2016 REVIEWED BY: M B Toth		PREPARED BY: J A Wiles REVIEWED BY:	
NTS		REVISIONS INIT. DATE		DESIGNED BY: Melissa B. Toth 12/27/2016 DATE	
CADD File name: CRP-1.029.dgn					

DOCUMENT NOT CONSIDERED FINAL UNLESS ALL SIGNATURES COMPLETED