
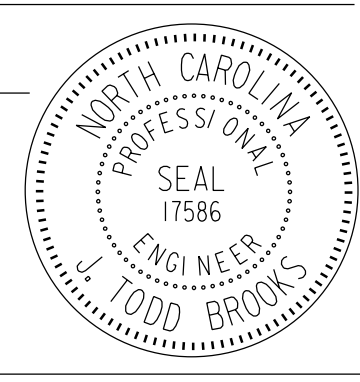



TRAFFIC CONTROL NARRATIVE – CONTINUED

(CONTINUED FROM TMP-7.01)

- B. CONTACT JEFF MOORE AT 828-232-4586 WITH THE CITY OF ASHEVILLE'S TRANSPORTATION DEPARTMENT AT LEAST 10 WORK DAYS IN ADVANCE TO COORDINATE PROPOSED WORK SCHEDULE AND TEMPORARY LANE CLOSURES AND SIDEWALK CLOSURE.
- C. PROVIDE AND INSTALL CHANGEABLE MESSAGE SIGNS AT LOCATIONS ON EACH APPROACH OF BEAUCATCHER TUNNEL AS DETERMINED BY ENGINEER 10 WORK DAYS IN ADVANCE OF THE SUCCESSIVE OVERNIGHT LANE CLOSURES COORDINATED TO COMPLETE WORK WITHIN BEAUCATCHER TUNNEL. COORDINATE MESSAGE WITH ENGINEER TO PROVIDE INFORMATION TO THE PUBLIC REGARDING OVERNIGHT LANE CLOSURES IN ADVANCE OF CONSTRUCTION.
- D. USING TMP-7.04, CLOSE THE SIDEWALK BETWEEN THE SIGNALIZED INTERSECTIONS OF MARTIN LUTHER KING JR DRIVE AND THE SHOPPING CENTER ENTRANCE EAST OF BEAUCATCHER TUNNEL AND DETOUR PEDESTRIAN TRAFFIC TO THE SIDEWALK ON THE OPPOSITE SIDE OF TUNNEL ROAD DURING EACH SUCCESSIVE TEMPORARY OVERNIGHT LANE CLOSURE AND DURING REPAIR AND REPLACEMENT OF SIDEWALK.
- E. USING RSD 1101.02, FLAGGERS, AND SUCCESSIVE TEMPORARY OVERNIGHT LANE CLOSURES, INSTALL CONDUITS, JUNCTION BOXES AND COMMUNICATIONS CABLE IN BEAUCATCHER TUNNEL. RELOCATE EACH OF THE CHANGEABLE MESSAGE SIGNS PROVIDED AT EACH APPROACH OF BEAUCATCHER TUNNEL USED TO PROVIDE PUBLIC INFORMATION PRIOR TO CONSTRUCTION ACTIVITIES TO A LOCATION IN ADVANCE OF TEMPORARY SIGNING SHOWN IN RSD 1101.02 AND AS PER ENGINEER. CHANGE THE MESSAGE, AS APPROVED BY ENGINEER, TO PROVIDE ADDITIONAL ADVANCE WARNING FOR FLAGGING ACTIVITY.

<p>APPROVED: </p> <p>DATE: 12/16/2016</p> <p style="text-align: center;">SEAL</p>			<p>TRAFFIC CONTROL NARRATIVE (SHEET 2 OF 2)</p>
DOCUMENT NOT CONSIDERED FINAL UNLESS ALL SIGNATURES COMPLETED			