

INDEX OF SHEETS

Volume I – Part 1

ITS-1.00	TITLE SHEET – COMMUNICATIONS & CCTV FIELD INFRASTRUCTURE, BUILDING MODIFICATIONS AND SPECIAL DETAILS
ITS-1.01	INDEX OF SHEETS AND ROADWAY STANDARD DRAWINGS
ITS-2.00	SUMMARY OF QUANTITIES
ITS-3.00 THRU ITS-3.01	CENTRAL BLOCK DIAGRAM
ITS-3.02 THRU ITS-3.08	WIRELESS CORRIDOR DESIGN
ITS-4.00 THRU ITS-4.09	SYSTEM DETECTORS AND CONTROL ZONE SCHEMATIC
ITS-5.00	CCTV CAMERA INSTALLATION, WOOD POLES
ITS-5.01	CCTV CAMERA INSTALLATION, METAL POLES
ITS-5.02	CCTV CABINET ASSEMBLY LAYOUT
ITS-5.03	SIGNAL CABINET DETAIL, POLE-MOUNTED
ITS-5.04	RISER DETAIL
ITS-5.05	FOUNDATION MODIFICATION DETAIL
ITS-5.06	BASE ADAPTER DETAIL
ITS-5.07	AERIAL FIBER-OPTIC CABLE STORAGE & SPLICE ENCLOSURES
ITS-5.08	GROUND MOUNTED ELECTRICAL SERVICE DETAIL
ITS-5.09	BASE-MOUNTED CABINET FOUNDATION DETAILS
ITS-5.10	TERMINAL SPLICE CABINET DETAIL
ITS-5.11 THRU ITS-5.13	CBD ANTENNA MOUNTING DETAIL
ITS-5.14 THRU ITS-5.15	CBD WIRELESS CABINET DETAIL
ITS-5.16 THRU ITS-5.18	CITY HALL CABLE ENTRY AND WORKSTATION
ITS-5.19 THRU ITS-5.25	TMC DETAILS
ITS-5.26	DIVISION 13 HQ CABLE ENTRY
ITS-5.27 THRU ITS-5.29	BEAUCATCHER TUNNEL DETAILS
CRP-1.000 THRU CRP-1.029	SUMMARY OF WORK BY CABLE ROUTING PLANS
CRP-2.000 THRU CRP 2.001	CCTV INSTALLATION SUMMARY
CRP-3.000 THRU CRP-3.004	CABLE ROUTING PLANS KEY SHEET
CRP-4.000	LEGEND/GENERAL NOTES/ABBREVIATIONS
CRP-5.000	CONSTRUCTION NOTES
CRP-6.001A THRU CRP-6.135	CABLE ROUTING PLANS

Volume I – Part 2

CRP-6.136A	TITLE SHEET (CABLE ROUTING PLANS)
CRP-6.136 THRU CRP-6.336	CABLE ROUTING PLANS
TMP-7.01 THRU TMP-7.04	TRANSPORTATION MANAGEMENT PLAN

Volume II

FS 1.00	TITLE SHEET (FIBER-OPTIC SPLICING)
FS 1.01	INDEX OF SHEETS AND ROADWAY STANDARD DRAWINGS
FS 2.00	COMMS. CABLE SCHEMATICS SHEET LAYOUT
FS 2.01 THRU FS 2.09	COMMS. CABLE SCHEMATICS
FS 2.10 THRU FS 2.32	FIBER-OPTIC RING SCHEMATICS
FS 3.00 THRU FS 3.05	FIBER-OPTIC CABLE USAGE SUMMARY
FS 4.00 THRU 4.01	FIBER-OPTIC SPLICING DETAILS KEY SHEET
FS 4.02 THRU FS 4.76	FIBER-OPTIC SPLICING DETAILS

Volume III – Part 1

SIG. 1.00A	TITLE SHEET (TRAFFIC SIGNAL DESIGNS)
SIG. 1.00B	INDEX OF SHEETS AND ROADWAY STANDARD DRAWINGS
SIG. 1.00C	STATE SIGNAL PLANS INDEX SHEET
SIG. 1.00D	CITY SIGNAL PLANS INDEX SHEET
SIG. 1.00E THRU SIG. 1.00NN	SUMMARY OF WORK BY INTERSECTION
SIG. 1.00 THRU SIG. 100.2	TRAFFIC SIGNAL PLANS

Volume III – Part 2

SIG. 101.A	TITLE SHEET (TRAFFIC SIGNAL DESIGNS)
SIG 101.0 THRU SIG. 277.1	TRAFFIC SIGNAL PLANS

ROADWAY STANDARD DRAWINGS


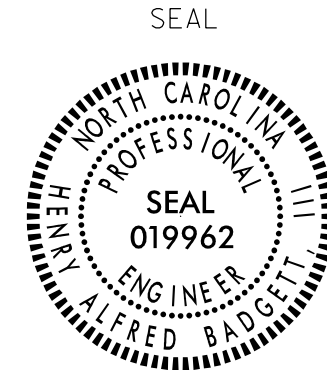
THE FOLLOWING ROADWAY STANDARDS AS APPEAR IN "ROADWAY STANDARD DRAWINGS" PROJECT SERVICES UNIT – N.C. DEPARTMENT OF TRANSPORTATION – RALEIGH, N.C., DATED JANUARY 2012 ARE APPLICABLE TO THIS PROJECT AND BY REFERENCE ARE HEREBY CONSIDERED A PART OF THESE PLANS:

STD. NO.	TITLE
848.01	CONCRETE SIDEWALK
1101.01	WORK ZONE ADVANCED WARNING SIGNS
1101.02	TEMPORARY LANE CLOSURES
1101.03	TEMPORARY ROAD CLOSURES
1101.04	TEMPORARY SHOULDER CLOSURES
1101.11	TRAFFIC CONTROL DESIGN TABLES
1110.02	PORTABLE WORK ZONE SIGNS
1115.01	FLASHING ARROW BOARDS
1130.01	DRUM
1135.01	CONES
1145.01	BARRICADES
1150.01	FLAGGING DEVICES
1165.01	WORK VEHICLE LIGHTING SYSTEMS AND TMA DELINEATION
1180.01	SKINNY-DRUM
1205.01	PAVEMENT MARKINGS – LINE TYPES AND OFFSETS
1205.02	PAVEMENT MARKINGS – TWO-LANE AND MULTI-LANE ROADWAYS
1205.04	PAVEMENT MARKINGS – INTERSECTIONS
1205.05	PAVEMENT MARKINGS – TURN LANES
1205.07	PAVEMENT MARKINGS – PEDESTRIAN CROSSWALKS
1205.08	PAVEMENT MARKINGS – SYMBOLS AND WORD MESSAGES
1700.01	ELECTRICAL SERVICE OPTIONS
1700.02	ELECTRICAL SERVICE GROUNDING
1705.01	SIGNAL HEADS – VEHICULAR SIGNAL HEADS
1705.02	SIGNAL HEADS – MOUNTING
1705.03	SIGNAL HEADS – WIRE COLOR CONVENTIONS
1715.01	UNDERGROUND CONDUIT – TRENCHING
1716.01	JUNCTION BOXES
1720.01	WOOD POLES
1721.01	GUY ASSEMBLIES
1725.01	INDUCTIVE DETECTION LOOPS
1730.01	FIBER-OPTIC CABLE – SPARE CABLE STORAGE
1736.01	SPREAD SPECTRUM RADIO
1743.01	PEDESTALS – PEDESTRIAN PUSHBUTTON (TYPE I)
1743.04	PEDESTALS – FOUNDATIONS
1751.01	CONTROLLERS AND CABINETS – CABINET COMPONENT LAYOUT
1751.02	CONTROLLERS AND CABINETS – POWER, GROUND AND AUXILIARY

I:\JN-2017-10\2017-10-20\00\Transportation\Traffic\Traffic\Task 11\Comms\Inol\Microsoft\Files (Renamed - Merged)\Volume 2\271_002_U-4715B_FS_1.01.dgn
 0:\Transportation\Traffic\Traffic\Task 11\Comms\Inol\Microsoft\Files (Renamed - Merged)\Volume 2\271_002_U-4715B_FS_1.01.dgn
 00107303 AT LUS355195

ATKINS 1616 EAST MILLBROOK ROAD, SUITE 160
 RALEIGH, NORTH CAROLINA 27609
 (919) 876-6888 NCBEEES #F-0326

DOCUMENT NOT CONSIDERED FINAL
 UNLESS ALL SIGNATURES COMPLETED

 Prepared for the Offices of: 750 Greenfield Parkway, Garner, NC 27529	Asheville Signal System Index of Sheets and Roadway Standard Drawings		
	Division 13 Buncombe County Asheville	PLAN DATE: December 2016 REVIEWED BY: H A BADGETT	
PREPARED BY: J A Wiles	REVIEWED BY: J T Brooks	REVISIONS INIT. DATE	
N.T.S.		Documented by: Henry Alfred Badgett III 1/17/2017 DATE	