


MATCHLINE - COMMS. CABLE SCHEMATICS (FS 2.03)

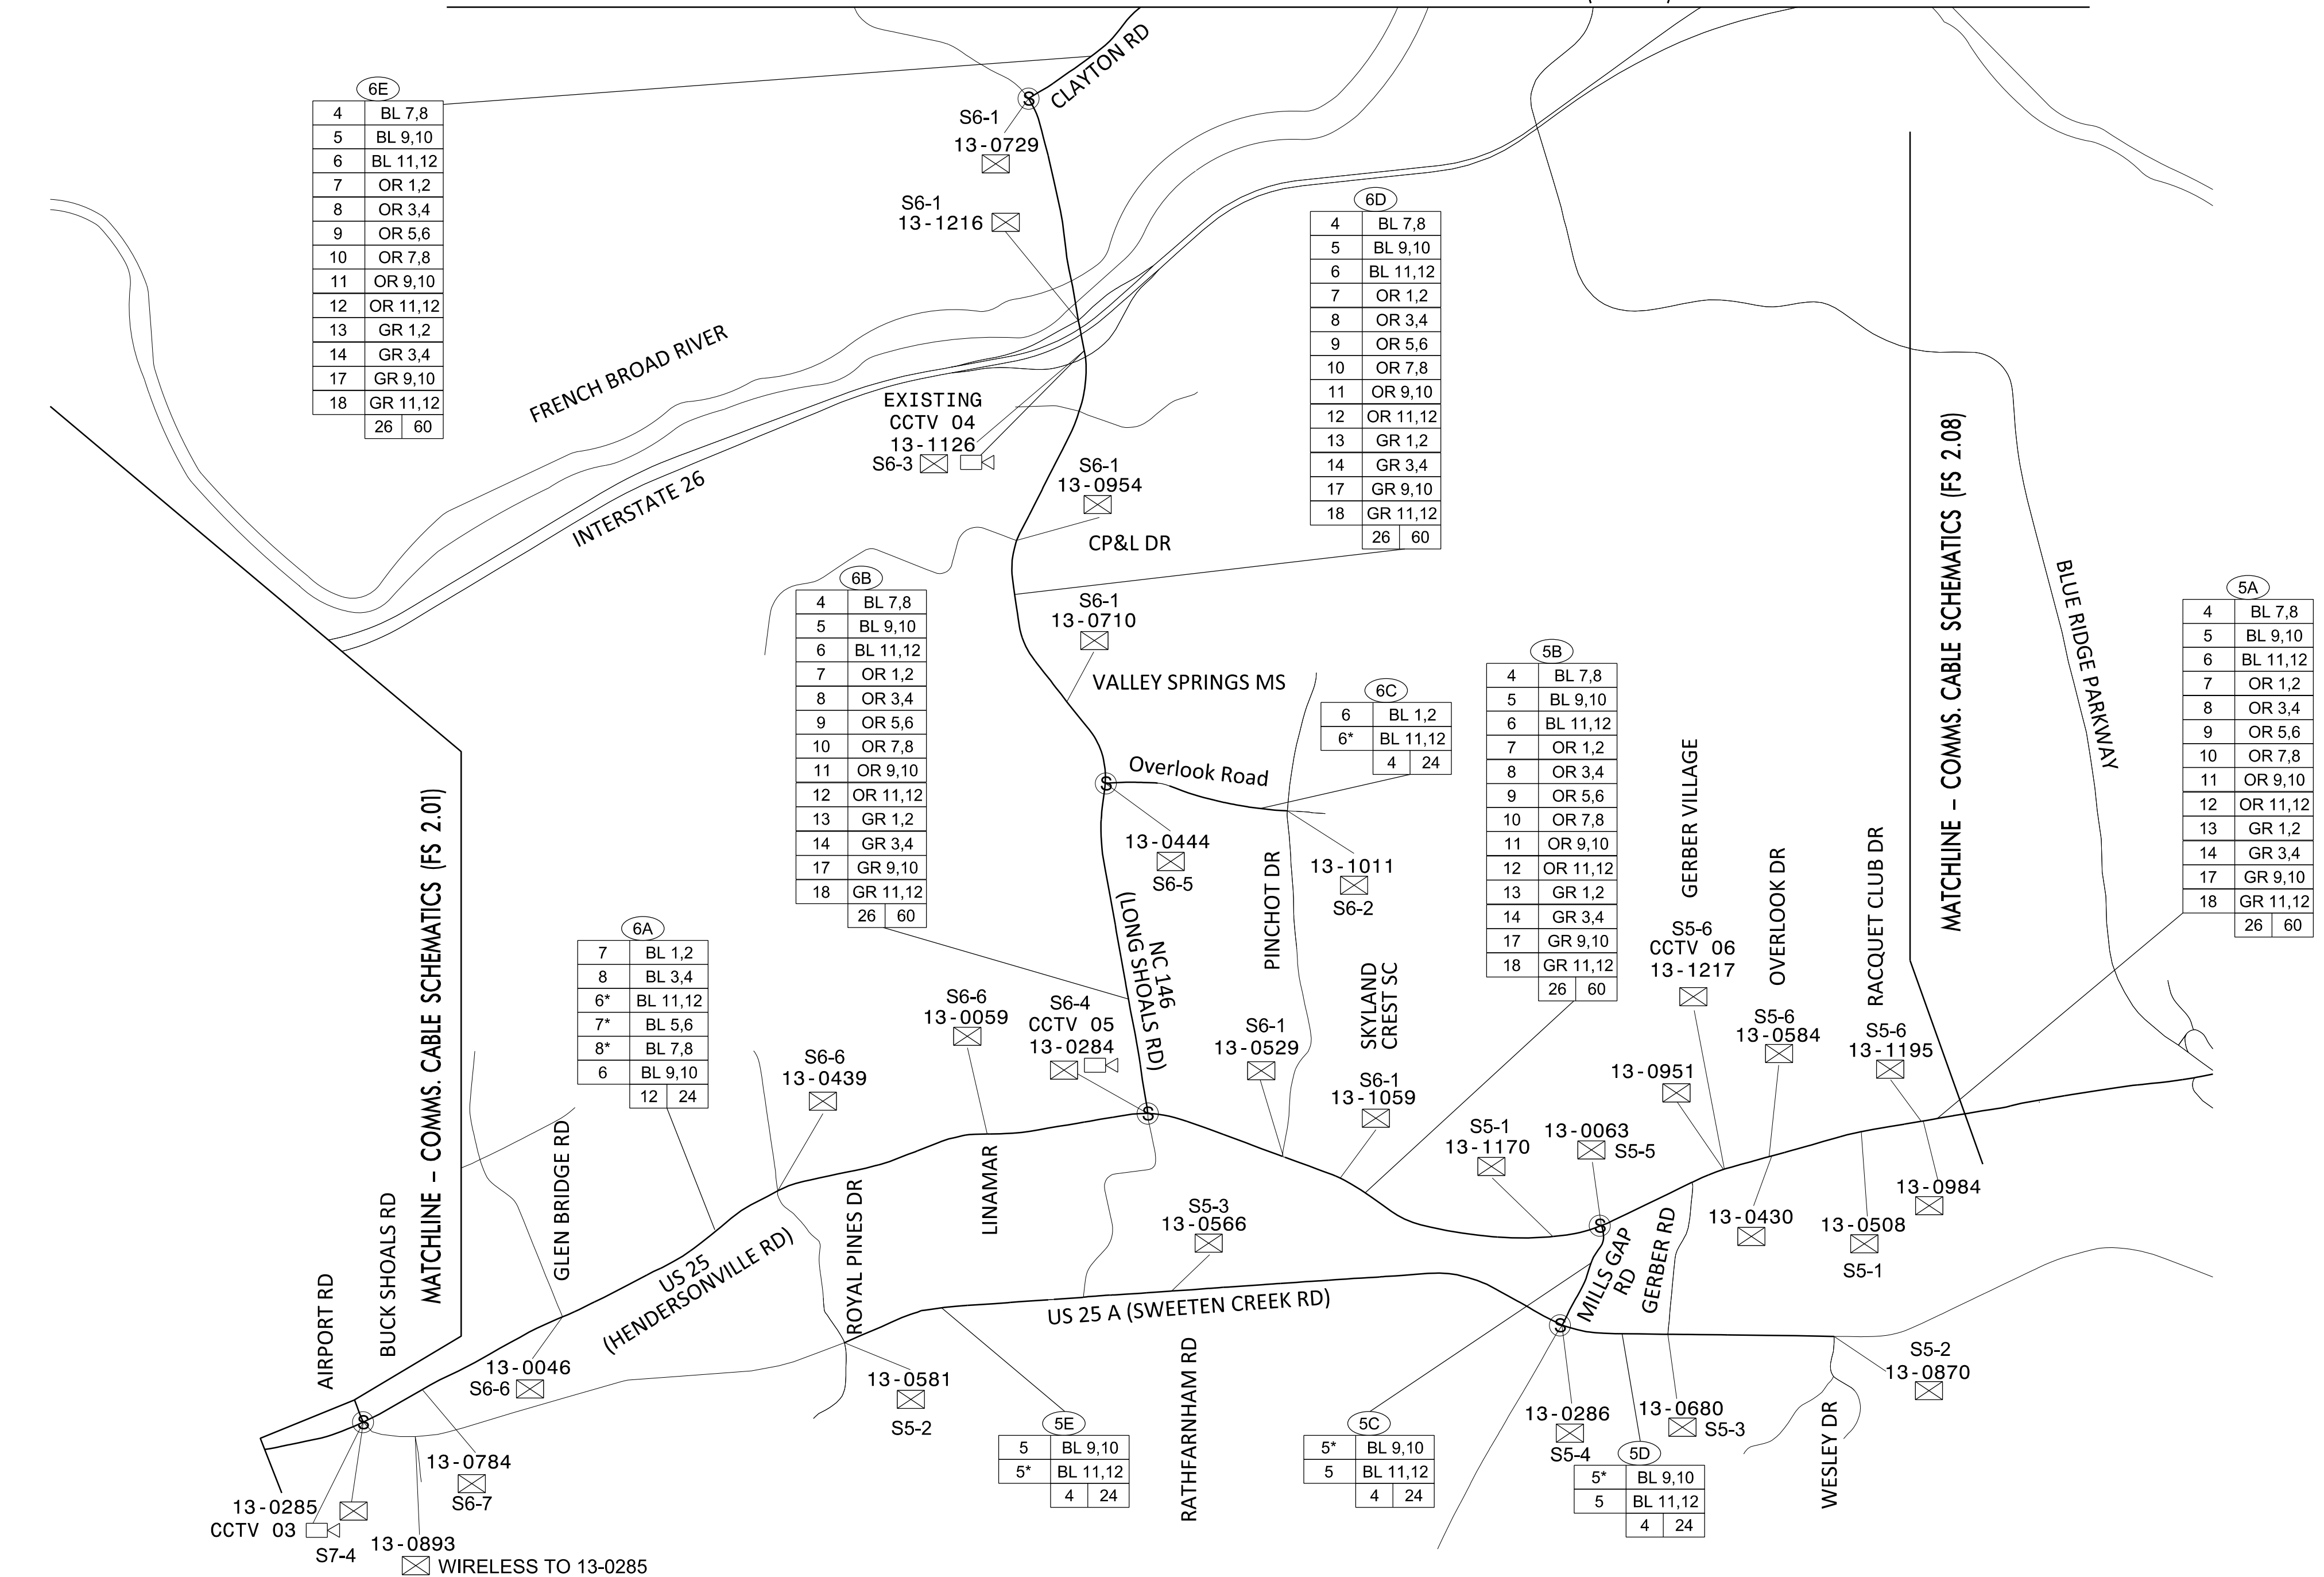

LEGEND

| | |
|-----------|---|
| (S) | CABLE-TO-CABLE SPLICE |
| (F) | END OF CABLE SPLICE (FOR FUTURE SIGNAL) |
| (X) | DROP SPLICE TO SIGNAL CABINET |
| (Y) | DROP SPLICE TO CCTV |
| (Z) | DROP SPLICE TO SIGNAL CABINET (SHARED SWITCH WITH CCTV) |
| (—) | NEW FIBER-OPTIC CABLE |
| (- - - -) | EXISTING FIBER-OPTIC CABLE BY OTHERS |
| S#-### | SPLICE NUMBER |
| COA-#### | CITY SIGNAL INVENTORY NUMBER |
| 13-#### | STATE SIGNAL INVENTORY NUMBER |

| | |
|-------|--------------|
| (20G) | CABLE NUMBER |
| 20 | OR 1,2 |
| 20* | OR 3,4 |
| 21 | OR 7,8 |
| 21* | OR 9,10 |
| 8 | 36 |

RING I.D. FIBERS USED FOR EACH RING TOTAL FIBERS IN CABLE
 LIT FIBERS IN CABLE
 * DENOTES SECONDARY PATH

RING ID SUFFIX:
 F INDICATES RING ID ROUTE AND FIBER ALLOCATION FOR FUTURE FIBER NETWORK EXPANSION. FIBERS NOT LIT IN THIS PROJECT.
 T INDICATES TEMPORARY RING ID ROUTE AND FIBER ALLOCATION BEFORE FUTURE FIBER NETWORK EXPANSION. FIBERS TO BE LIT IN THIS PROJECT.

NOTES:

1. EXISTING FIBER-OPTIC CABLE THAT IS NOT USED IS NOT SHOWN.



1616 EAST MILLBROOK ROAD, SUITE 310
 RALEIGH, NORTH CAROLINA 27609
 (919) 876-6888 NCBEES #F-0326

| | | |
|---|--|--|
| | Asheville Signal System Comms. Cable Schematic (2 of 9) | |
| | Division 13 Buncombe County Asheville | PLAN DATE: December 2016 REVIEWED BY: H A Badgett |
| PREPARED BY: G B Spell REVIEWED BY: J T Brooks | REVISIONS INIT. DATE | SEAL |
| SCALE: N.T.S. | DATE: 1/17/2017 | CADD Filename: 271_005_U-4715B |

17-Jan-2017 16:01
 D:\projects\transportation\tr\off\c\cur\100048632_U-4715B_Ashville\11e_Sig_Sys\Task 11_Coms\11e_Sig_Sys\Task 11_Coms\Merged_Merged.dwg
 271_005_U-4715B_FS 2.02.dgn