
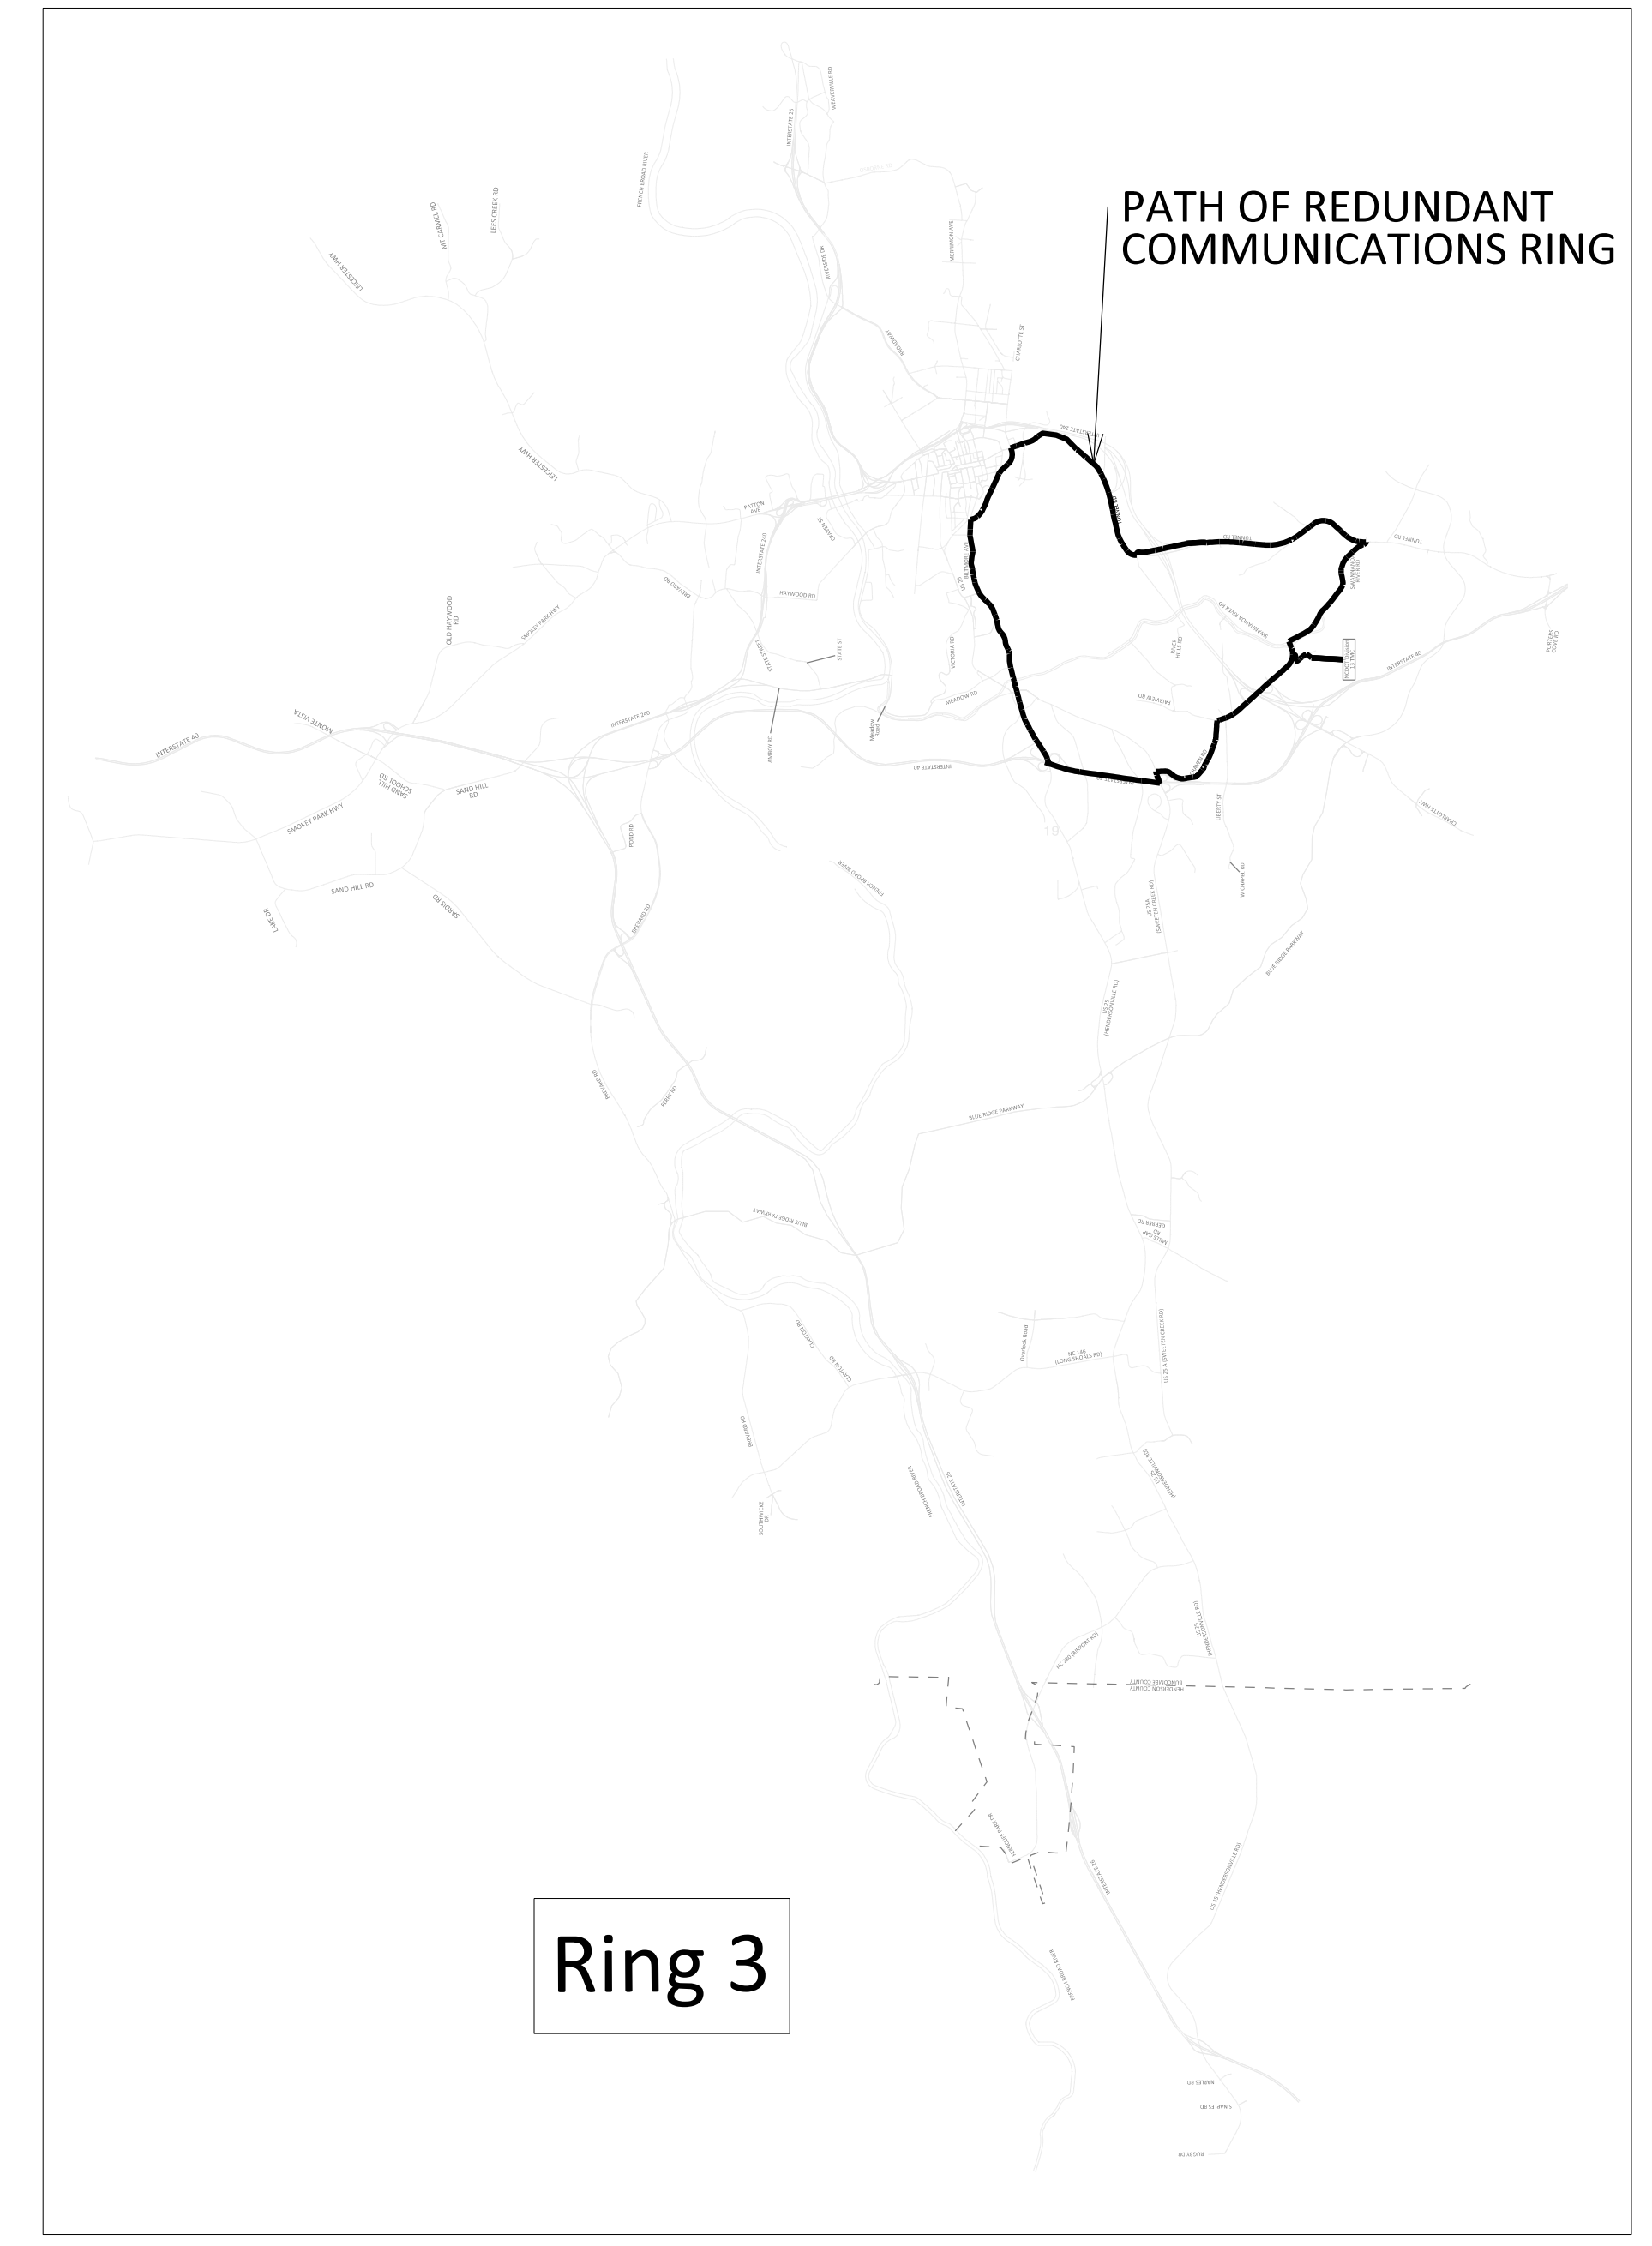


NOTES:
① LOGICAL ORDER CLOCKWISE AROUND RING FROM THE NCDOT TMC
LOCATIONS WITH SAME NUMBER SHARE A COMMON ETHERNET SWITCH

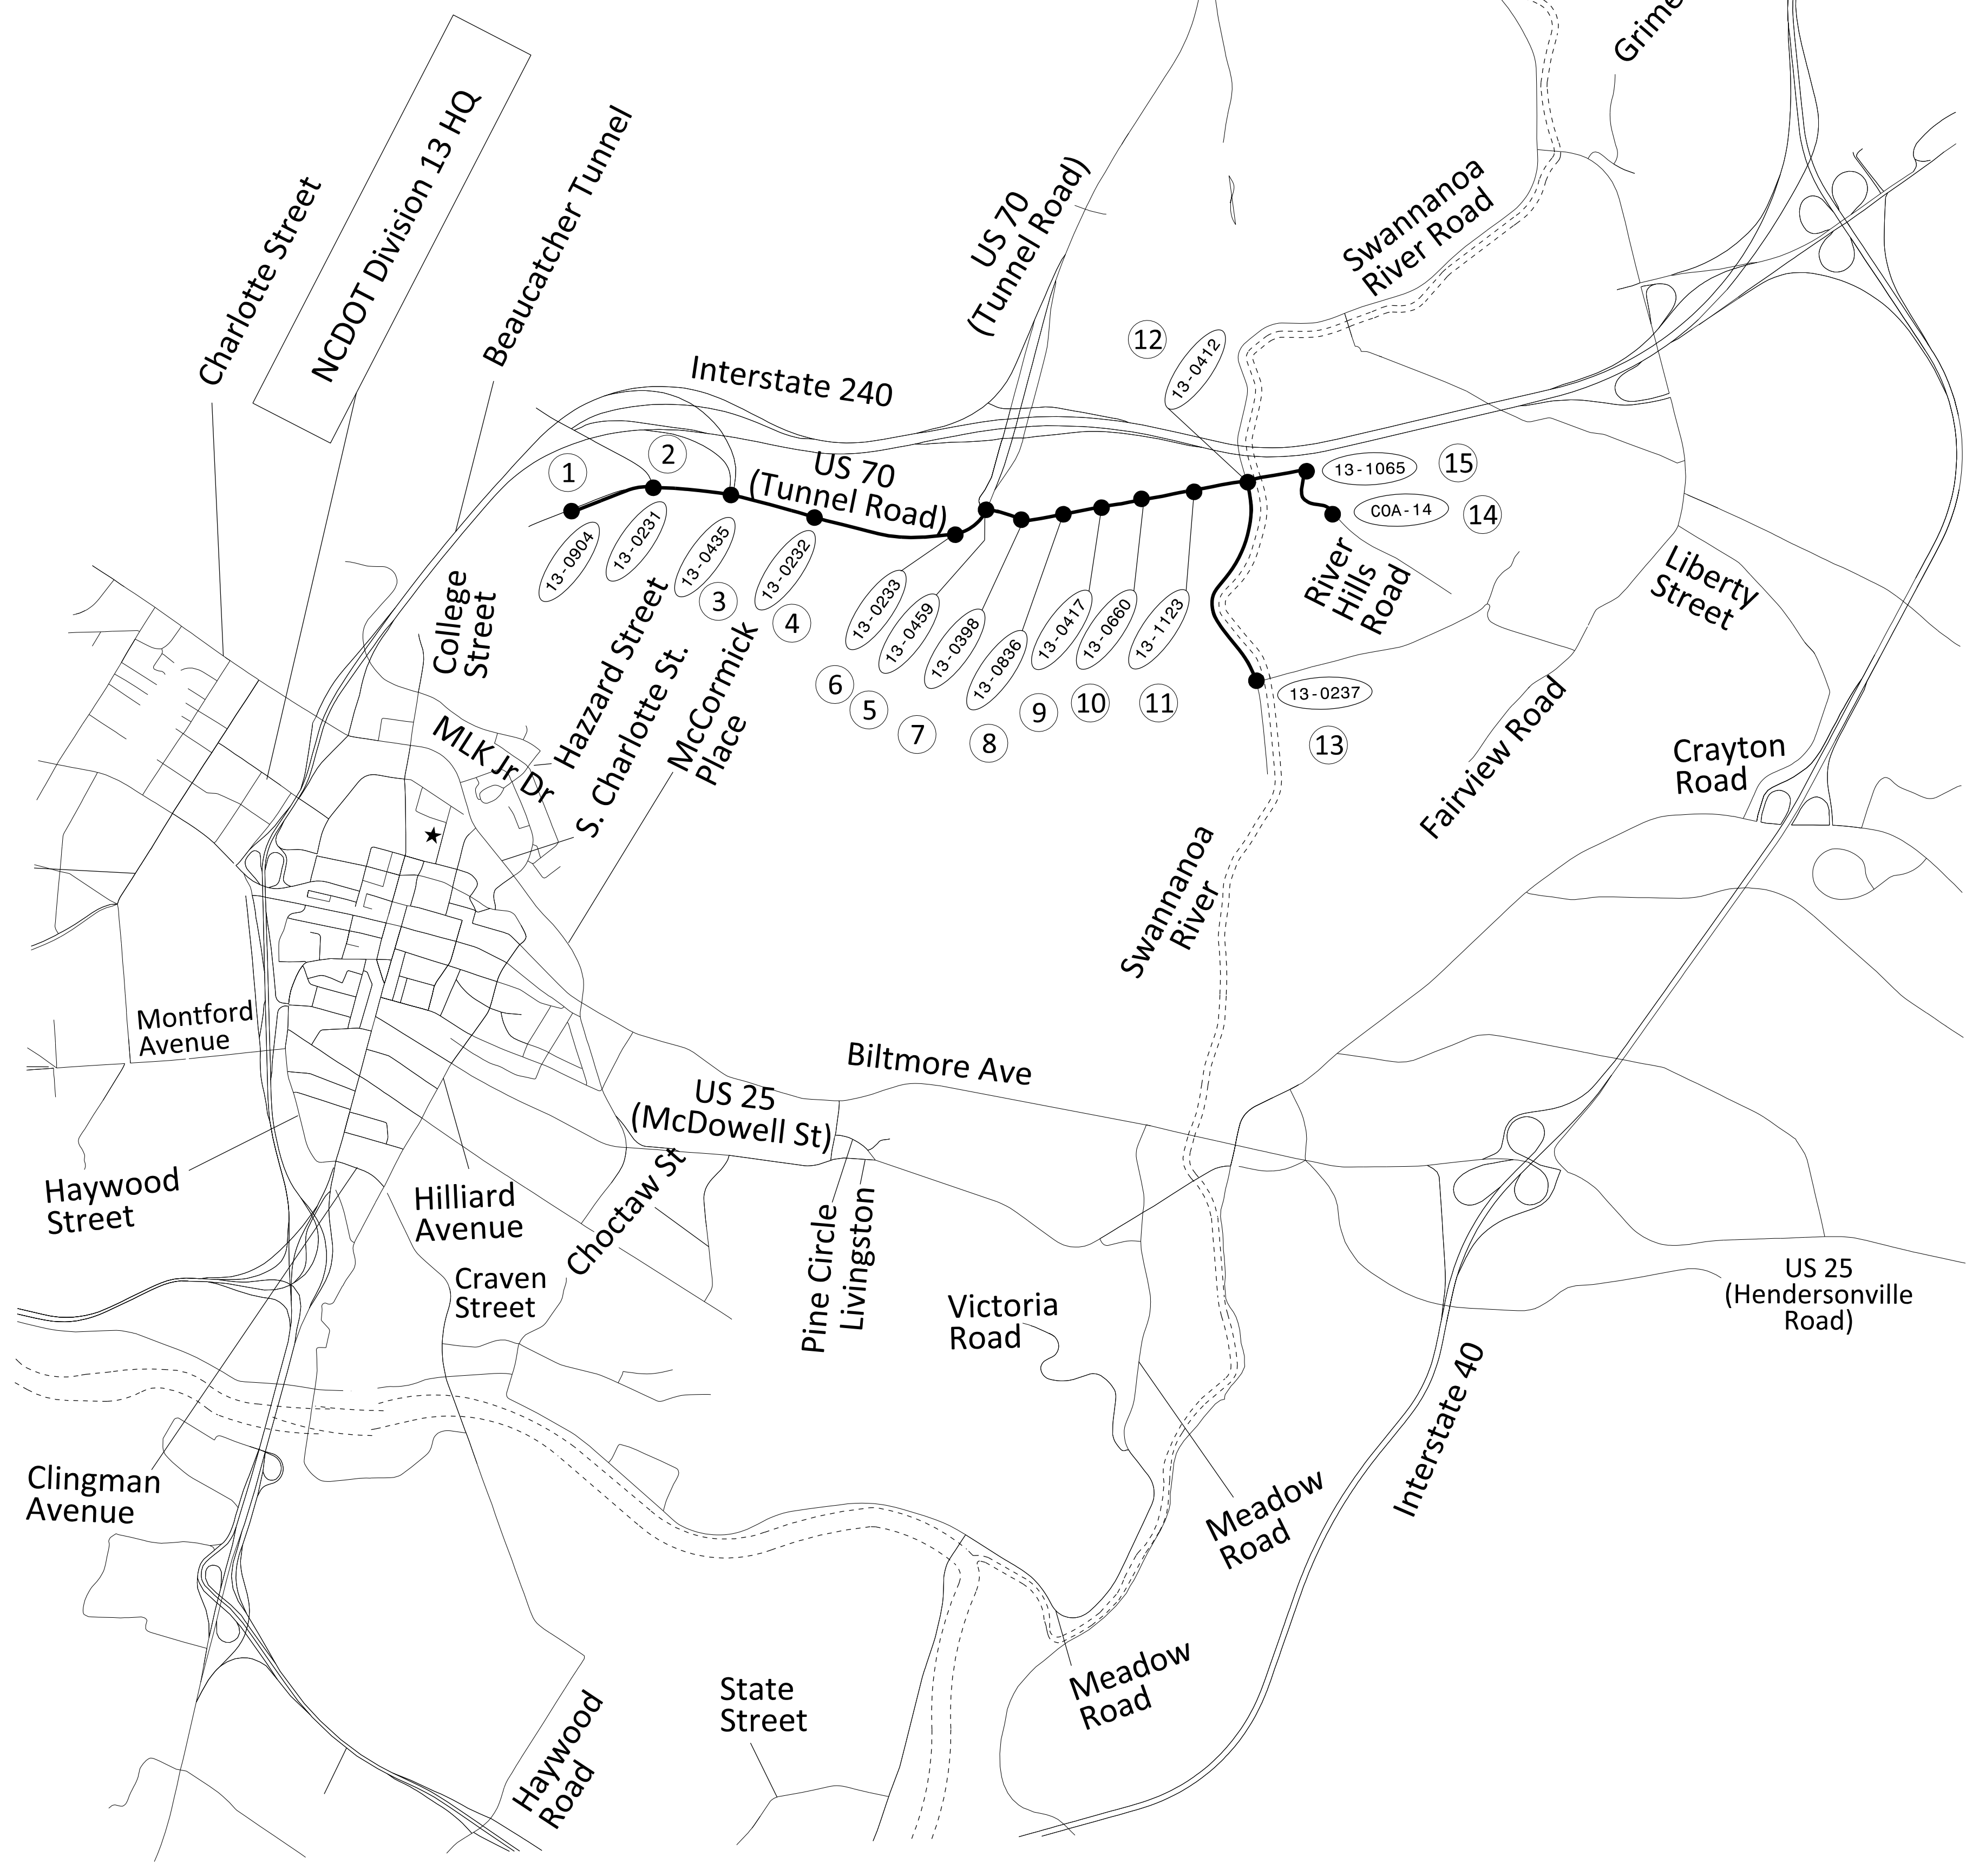

17-JAN-2017 16:02
D:\transportation\trf\c\curr\100048632_U-4715B_Ashville\Sig_Sys\Task 11_Comms\Inol_Microstation_Files (Renamed_Merged)\vol\ume 2\271_015_U-4715B_FS 2.12.dgn
00107303 AT LUS355195

ATKINS 1616 EAST MILLBROOK ROAD, SUITE 310
RALEIGH, NORTH CAROLINA 27609
(919) 876-6888 NCBEES #F-0326

DOCUMENT NOT CONSIDERED FINAL UNLESS ALL SIGNATURES COMPLETED

 Transportation 750 Greenfield Parkway, Garner, NC 27529	Asheville Signal System Fiber-Optic Ring Schematics (3 of 23)		
	Division 13 Buncombe County Asheville	PLAN DATE: December 2016 PREPARED BY: A M Quigley	
SCALE N.T.S.	REVISIONS INIT. DATE	DATE 1/17/2017	CADD File name: 271_015_U-4715B FS 2.1