
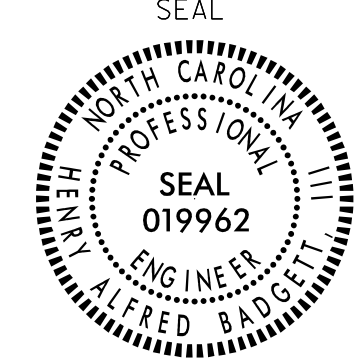


CABLE NO. =	13C	14A	14B	14C	14D	14E	14F	14G	14H	15A	15B	15C	15D	16A	16B	16C	16D	16E
CABLE SIZE =	24	24	24	24	24	24	24	24	24	60	24	24	24	60	24	24	60	96
New/Existing	New	New	New	New	New	New	New	New	New	New	New	New	New	New	New	New	New	New
TUBE	STRANDS																	
BLUE	1,2	13									1			1			1	
BLUE	3,4	13*	14	14	14	14	14	14	14	14	2			2			2	
BLUE	5,6		14*	14*	14*	14*	14*	14*	14*	14*	3	15	15	15	3			3
BLUE	7,8											15*	15*	15*		16	16	16
BLUE	9,10														16*	16*		16*
BLUE	11,12																	
ORANGE	1,2																	
ORANGE	3,4																	
ORANGE	5,6																	
ORANGE	7,8																	
ORANGE	9,10																	
ORANGE	11,12																	
GREEN	1,2																	
GREEN	3,4																	
GREEN	5,6									15				15			15	
GREEN	7,8									16				16			16	
GREEN	9,10																	
GREEN	11,12																	
BROWN	1,2									19				19			19	
BROWN	3,4									20				20			20	
BROWN	5,6									21				21			21	
BROWN	7,8									D1				D1			D1	
BROWN	9,10									D2				D2			D2	
BROWN	11,12																	
SLATE	1,2																	
SLATE	3,4																	
SLATE	5,6																	
SLATE	7,8																	
SLATE	9,10																	
SLATE	11,12																	

Notes:  
 1. Tubes Slate (5) through Black (8) are unassigned.

**ATKINS** 1616 EAST MILLBROOK ROAD, SUITE 310  
 RALEIGH, NORTH CAROLINA 27609  
 (919) 876-6888 NCBES #F-0326

DOCUMENT NOT CONSIDERED FINAL  
 UNLESS ALL SIGNATURES COMPLETED

 Prepared for the Offices of: <b>NC</b> Transportation 750 Greenfield Parkway, Garner, NC 27529	Asheville Signal System Fiber-Optic Cable Usage Summary (4 of 6)		
	Division 13 Buncombe County Asheville	PLAN DATE: December 2016 REVIEWED BY: H A Badgett	
PREPARED BY: G B Spell REVIEWED BY: J T Brooks	REVISIONS INIT. DATE	DATE: 1/17/2017	CADD File name: 271_039_U-4715B

17-Jan-2017 14:53  
 D:\Technical\Projects\Asheville\Sig Sys\Task 11 Comm\Final Microstation Files (Renamed - Merged)\Volume 2\271\_039\_U-4715B\_FS 3.03.dgn  
 00107303 AT LUS355195