


Fiber Splicing Detail Sheet No.	Splice No.	Signal Inventory/ CCTV ID	Cable Schematic Sheet No.	Cable Routing Plan Sheet		
FS 4.02	S1-1	13-0416	FS 2.07	6.227		
		13-0453		6.228		
		13-0554		6.224		
		CCTV 18		6.222		
		COA-11		6.231		
	S1-2	13-1214	FS 2.07	6.229		
FS 4.03	S1-3	13-1186	FS 2.07	6.297		
		COA-25		6.230		
		13-1245		6.310		
		13-0465		6.217		
FS 4.04	S1-4	13-0522	FS 2.07	6.218		
		13-1187		6.216		
		13-0288		6.219		
FS 4.05	S1-5	13-0441	FS 2.07	6.218		
		S1-6		COA-12/ COA-13	FS 2.07	6.216
		S2-1		13-0235	FS 2.07	6.197
				13-0068		6.193
13-0234	6.196					
FS 4.06	S2-2	COA-06	FS 2.07	6.196		
		13-1225/ CCTV 26		FS 2.07	6.206	
		13-0455		FS 2.07	6.199	
FS 4.07	S2-3	13-0149	FS 2.07	6.205		
		13-0279		6.200		
		13-0366		6.199		
		13-0421		6.203		
	S2-4	13-0033/13-0031/CCTV 16	FS 2.06	6.191		
FS 4.08	S2-5	13-0034/ 13-0332	FS 2.06	6.191		
		DUKE POLE PC56 RADIO		FS 2.07	6.202	
		13-0707 AND RADIO		FS 2.07	6.201	
FS 4.09	S3-1	13-0232	FS 2.06	6.188		
		13-0231		6.190		
		13-0435		6.189		
		13-0904		6.190		
		S3-2		13-0237	FS 2.06	6.182
FS 4.10	S3-3	13-1065/ COA-14	FS 2.06	6.312		
		13-1123/ 13-0660		FS 2.06	6.185	
		13-0417/ 13-0836			6.186	
FS 4.11	S3-4	13-0398/ 13-0233/ 13-0459	FS 2.06	6.186/6.187		
FS 4.12	S3-5	13-0412	FS 2.06	6.184		
FS 4.13	S4-1	13-0528	FS 2.08	6.034		
		13-0053		6.037		
		13-0977		6.038		
		13-0512		6.032		
		13-1193		6.032		
		13-0291		6.044		
		13-0741		6.043		
		13-0443		6.040		
		13-0602		6.041		
		13-0668		6.212/6.213		
		S4-2		13-0047	FS 2.08	6.207
		FS 4.14		S4-3	CCTV 19	FS 2.08
	FS 4.15	S4-4	I40 at US 25A	FS 2.08	6.212	
FS 4.16	S4-5	13-0673	FS 2.08	6.210		
		13-1165		6.211		
FS 4.17	S4-6	13-1119/ 13-0669	FS 2.08	6.212		
		13-1170		FS 2.02	6.028	
	S5-1	13-0508	FS 2.02		6.030	
	S5-2	13-0581	FS 2.02	6.262		
		13-0870	FS 2.02	6.270		


Fiber Splicing Detail Sheet No.	Splice No.	Signal Inventory/ CCTV ID	Cable Schematic Sheet No.	Cable Routing Plan Sheet		
FS 4.18	S5-3	13-0566	FS 2.02	6.265		
		13-0680		6.269		
FS 4.19	S5-4	13-0286	FS 2.02	6.268		
		S5-5		13-0063	FS 2.02	6.028
		S5-6		13-0584/ 13-0430	FS 2.02	6.030
FS 4.20	S6-1	13-1195/ 13-0984	FS 2.02	6.031		
		13-1217/ CCTV 06/13-0951		6.029		
		13-0529		FS 2.02	6.025	
		13-1059			6.026	
		13-0729			6.101	
		13-0710			6.106	
		13-1216			6.102	
13-0954	6.104					
FS 4.21	S6-2	13-1011	FS 2.02	6.320		
FS 4.22	S6-3	13-1126/ CCTV 04	FS 2.02	6.103		
FS 4.23	S6-4	13-0284/ CCTV 05	FS 2.02	6.109		
		S6-5		13-0444	FS 2.02	6.107
		S6-6		13-0059	FS 2.02	6.023
13-0439	6.022					
FS 4.24	S6-7	13-0046	FS 2.02	6.020		
		13-0784		6.018		
FS 4.25	S7-1	13-0822	FS 2.01	6.088		
		13-1197		6.087		
		13-0821		6.086		
		13-0830		6.086		
		13-1244		6.085		
		13-1185		6.084		
		13-0820		6.083		
		13-0815		6.082		
		13-1118		6.081		
		13-0746		6.080		
		S7-2		14-1271	FS 2.01	6.077
FS 4.26	S7-3	13-0814/ CCTV 02	FS 2.01	6.082		
FS 4.27	S7-4	13-0285/ CCTV 03	FS 2.02	6.018		
FS 4.28	S7-5	13-0561	FS 2.01	6.015		
FS 4.29	S8-1	14-0678	FS 2.01	6.001C		
		14-1050		6.001D		
		14-0742		6.003		
		14-1145		6.004		
		14-1259		6.005		
		14-0772		6.006		
		14-0595		6.009		
		14-0740		6.010		
		14-0585		6.011		
		14-1039		6.013		
		14-1278		6.014		
		14-0048		6.013		
	S8-2	14-0852	FS 2.01	6.001A		
FS 4.30	S8-3	14-0901/ CCTV 01/14-0902	FS 2.01	6.001		
FS 4.31	S9-1	13-0731	FS 2.05	6.128		
		13-0466		6.129		
		13-0514		6.123		
FS 4.32	S9-2	CCTV 08	FS 2.05	6.123		
		13-0073/ CCTV 10		6.272		
FS 4.33	S9-3	13-1284/ CCTV 09	FS 2.03	6.123		
FS 4.34	S9-4	13-0801/ 13-0802	FS 2.05	6.129		
FS 4.35	S9-5	BREVARD RD @ SHELBURNE RD	FS 2.05	6.132		
		13-0837		6.114		
		13-0839		6.115		
		13-0854		6.117		
		13-0457		6.121		
		13-0647		6.122		
		13-1283		6.122		
S10-1	13-0994	FS 2.03	6.090			
	S10-2	13-0994	FS 2.03	6.090		

18-Jan-2017 10:15
C:\Users\jordan\Documents\Traffic\Curriculum\AShev\U-4715B\FS 4.00.dgn
MicroStation Files (Renamed - Merged)\Volume 2\271_042_U-4715B_FS 4.00.dgn
WILE2054 AT DUS300019



1616 EAST MILLBROOK ROAD, SUITE 310
RALEIGH, NORTH CAROLINA 27609
(919) 876-6888 NCBES #F-0326

DOCUMENT NOT CONSIDERED FINAL
UNLESS ALL SIGNATURES COMPLETED



Transportation

750 Greenfield Parkway, Garner, NC 27529

**Asheville Signal System
Fiber-Optic Splicing Details
Key Sheet (1 of 2)**


Division 13 Buncombe County Asheville

PLAN DATE: December 2016 REVIEWED BY: H A Badgett

PREPARED BY: G B Spell REVIEWED BY: J T Brooks

REVISIONS	INIT.	DATE

SEAL

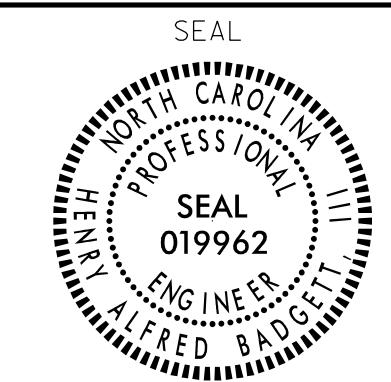

NORTH CAROLINA
PROFESSIONAL
ENGINEER
SEAL
019962
HARRY ALBERT BADGETT III

1/18/2017
DATE

CADD Filename: 271_042_U-4715B_S