


SPLICE ENCLOSURE NO.
S1-5
 SEE: CRP-6.218

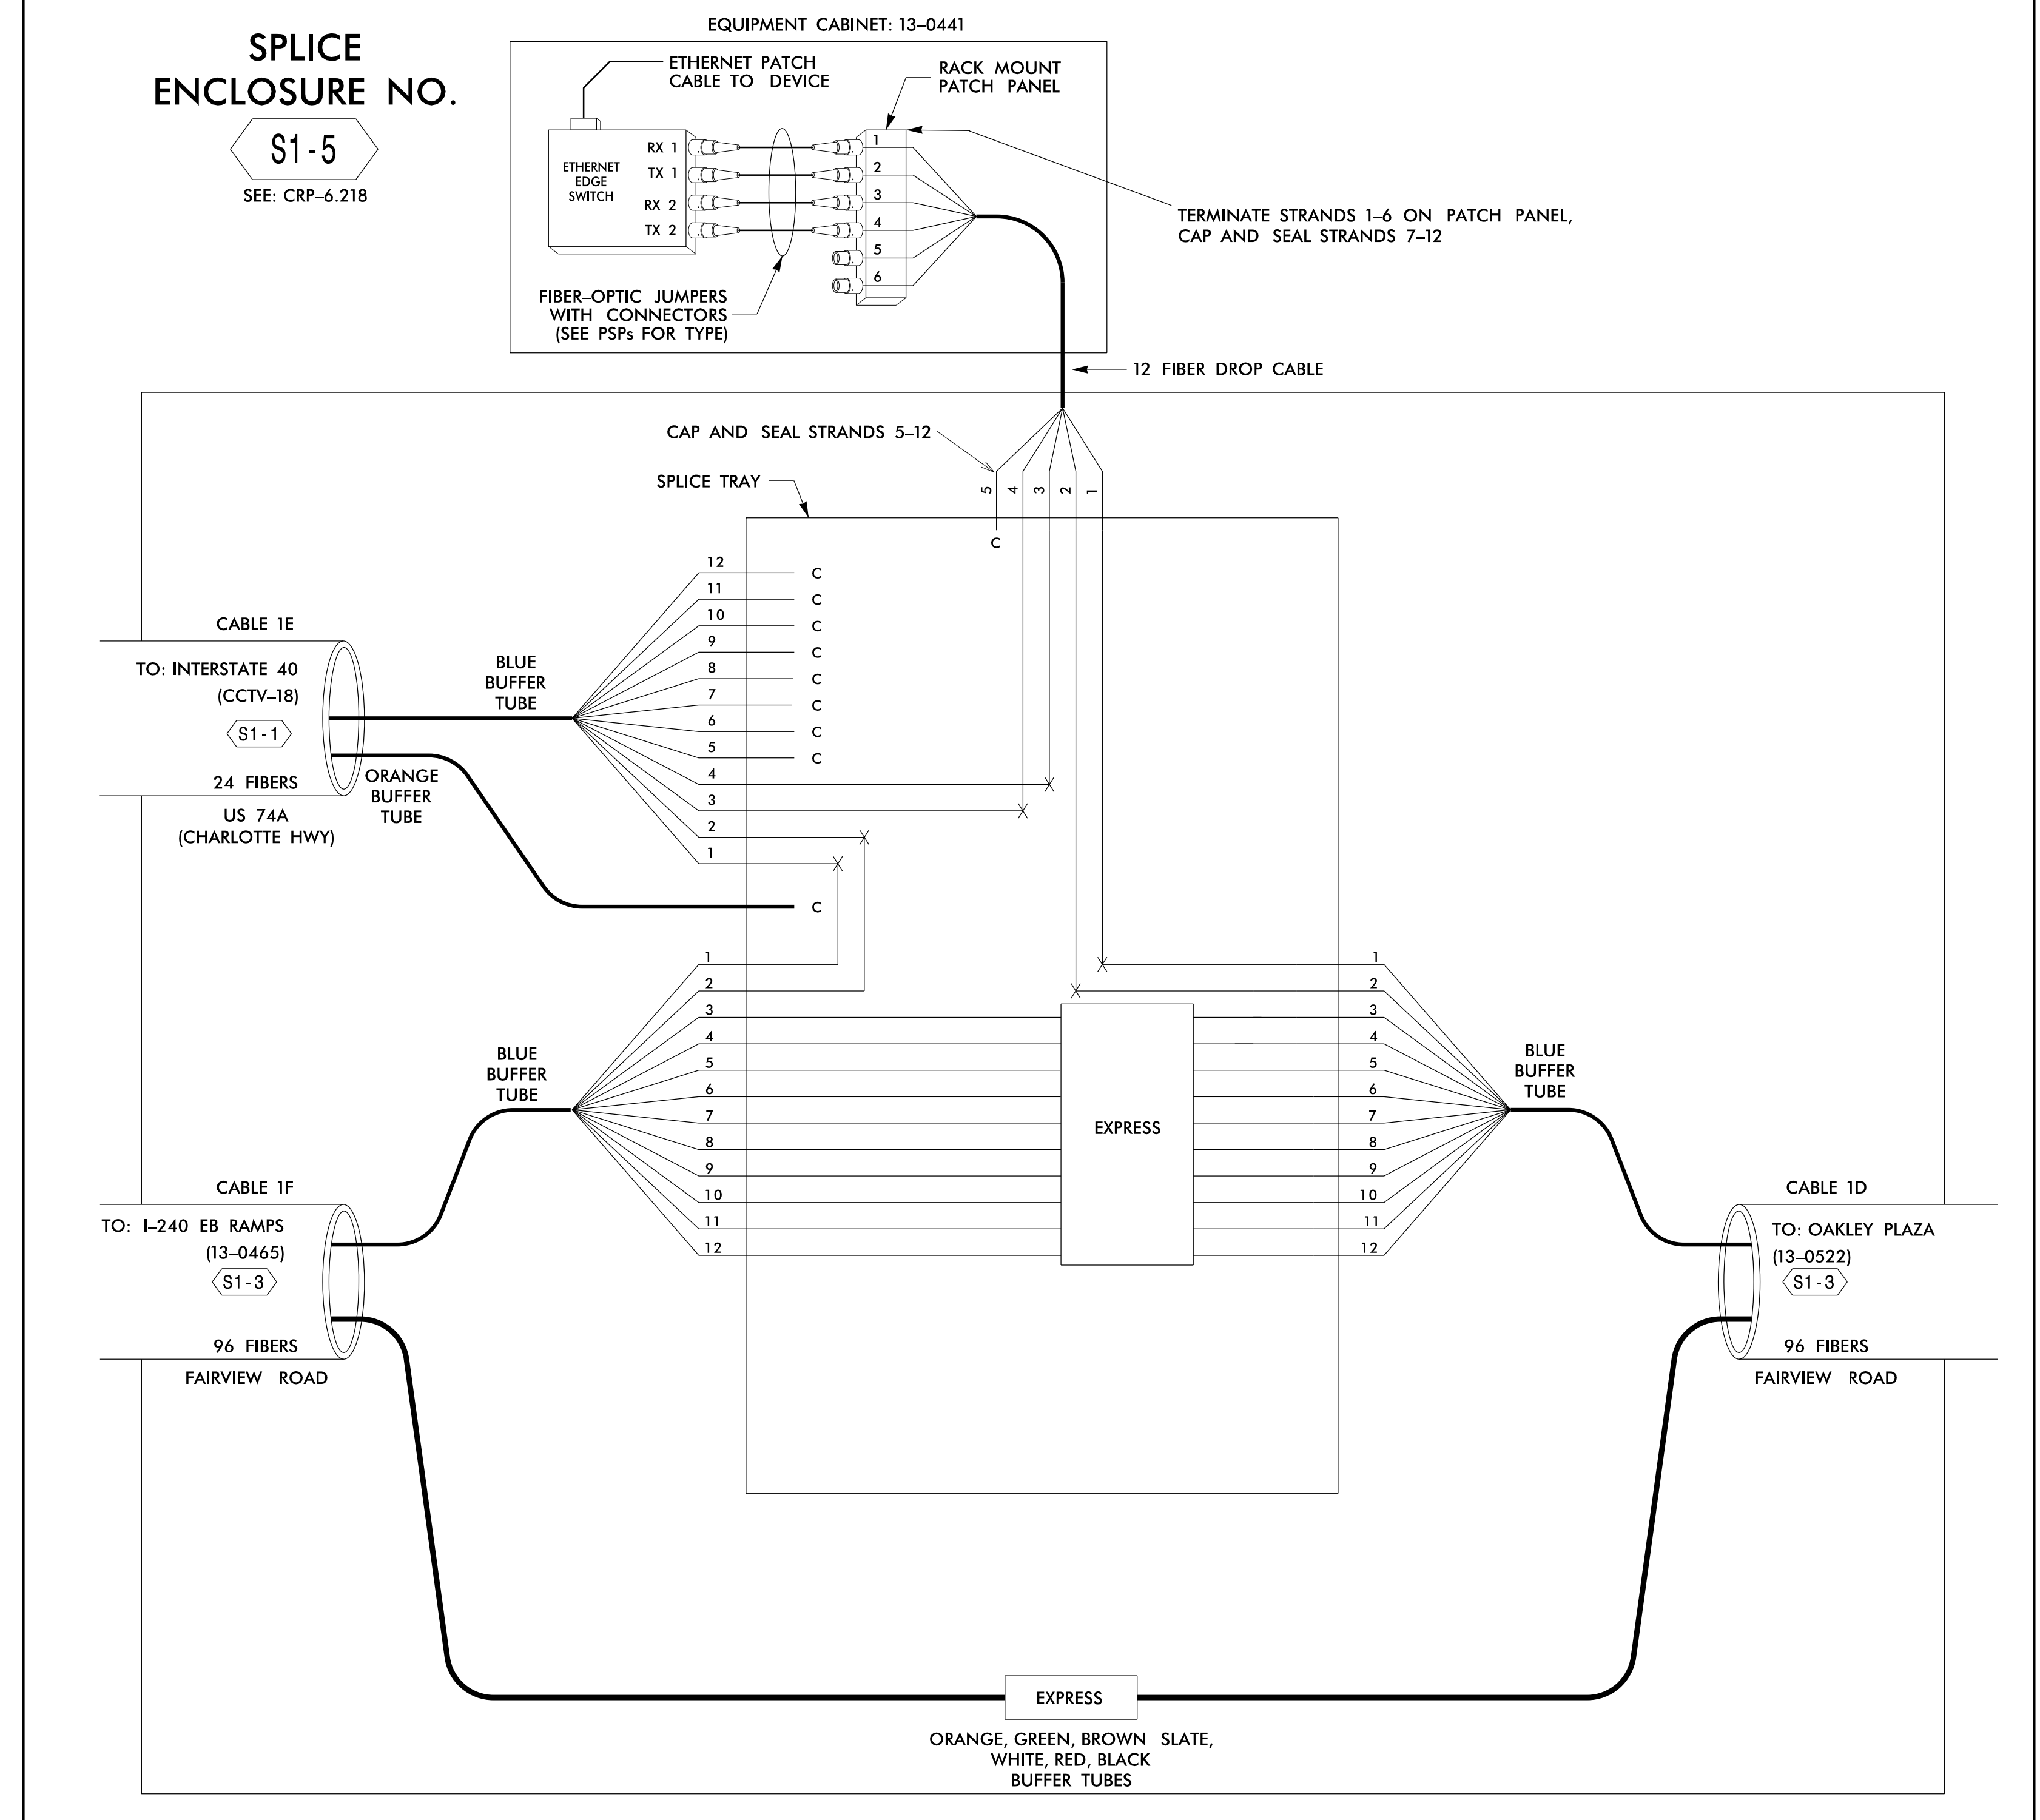

17-Jan-2017 15:00
 D:\projects\atkins\nc\ra\proj\offices\cur\100048632_U-4715B_Ashville\11to Sig_Sys\Task 11_Comms\Inol_Microstation_Files (Renamed_Merged)\Volume 2\271_046_U-4715B_FS 4.04.dgn
 00107303 AT LUS355195

COLOR CODE		LEGEND	
(1) BLUE	(7) RED	X = FUSION SPLICE INDIVIDUAL FIBER	
(2) ORANGE	(8) BLACK	C = CAP AND SEAL	
(3) GREEN	(9) YELLOW	EXPRESS = EXPRESS ENTIRE BUFFER TUBE / FIBERS THROUGH WITHOUT CUTTING	
(4) BROWN	(10) VIOLET	BUFFER SPLICE = SPLICE ALL FIBERS IN BUFFER TUBE COLOR TO COLOR	
(5) SLATE	(11) ROSE		
(6) WHITE	(12) AQUA		

- NOTES**
- UNUSED FIBERS LEFT COILED AND STORED IN SPLICE TRAY
 - UNUSED BUFFER TUBES LEFT COILED AND STORED IN SPLICE ENCLOSURE
 - EDGE SWITCH CONFIGURATIONS ARE GENERIC. CONTRACTOR IS RESPONSIBLE FOR DETERMINING/ENSURING THE PROPER TERMINATIONS.

ATKINS 1616 EAST MILLBROOK ROAD, SUITE 310
 RALEIGH, NORTH CAROLINA 27609
 (919) 876-6888 NCBES #F-0326

DOCUMENT NOT CONSIDERED FINAL UNLESS ALL SIGNATURES COMPLETED

 Prepared for the Offices of: NC Transportation 750 Greenfield Parkway, Garner, NC 27529	Asheville Signal System Fiber-Optic Splicing Details		
	Division 13 Buncombe County Asheville	PLAN DATE: December 2016 REVIEWED BY: HA Badgett	
SCALE	REVISIONS	INIT.	DATE
NTS			

Drawn by: *Alfred Badgett* 1/17/2017
 Checked by: *AM Quigley* DATE
 CADD File name: 271_046_U-4715B_FS 4.04.dgn