


SPLICE ENCLOSURE NO.

S3-6

SEE: CRP-6.184

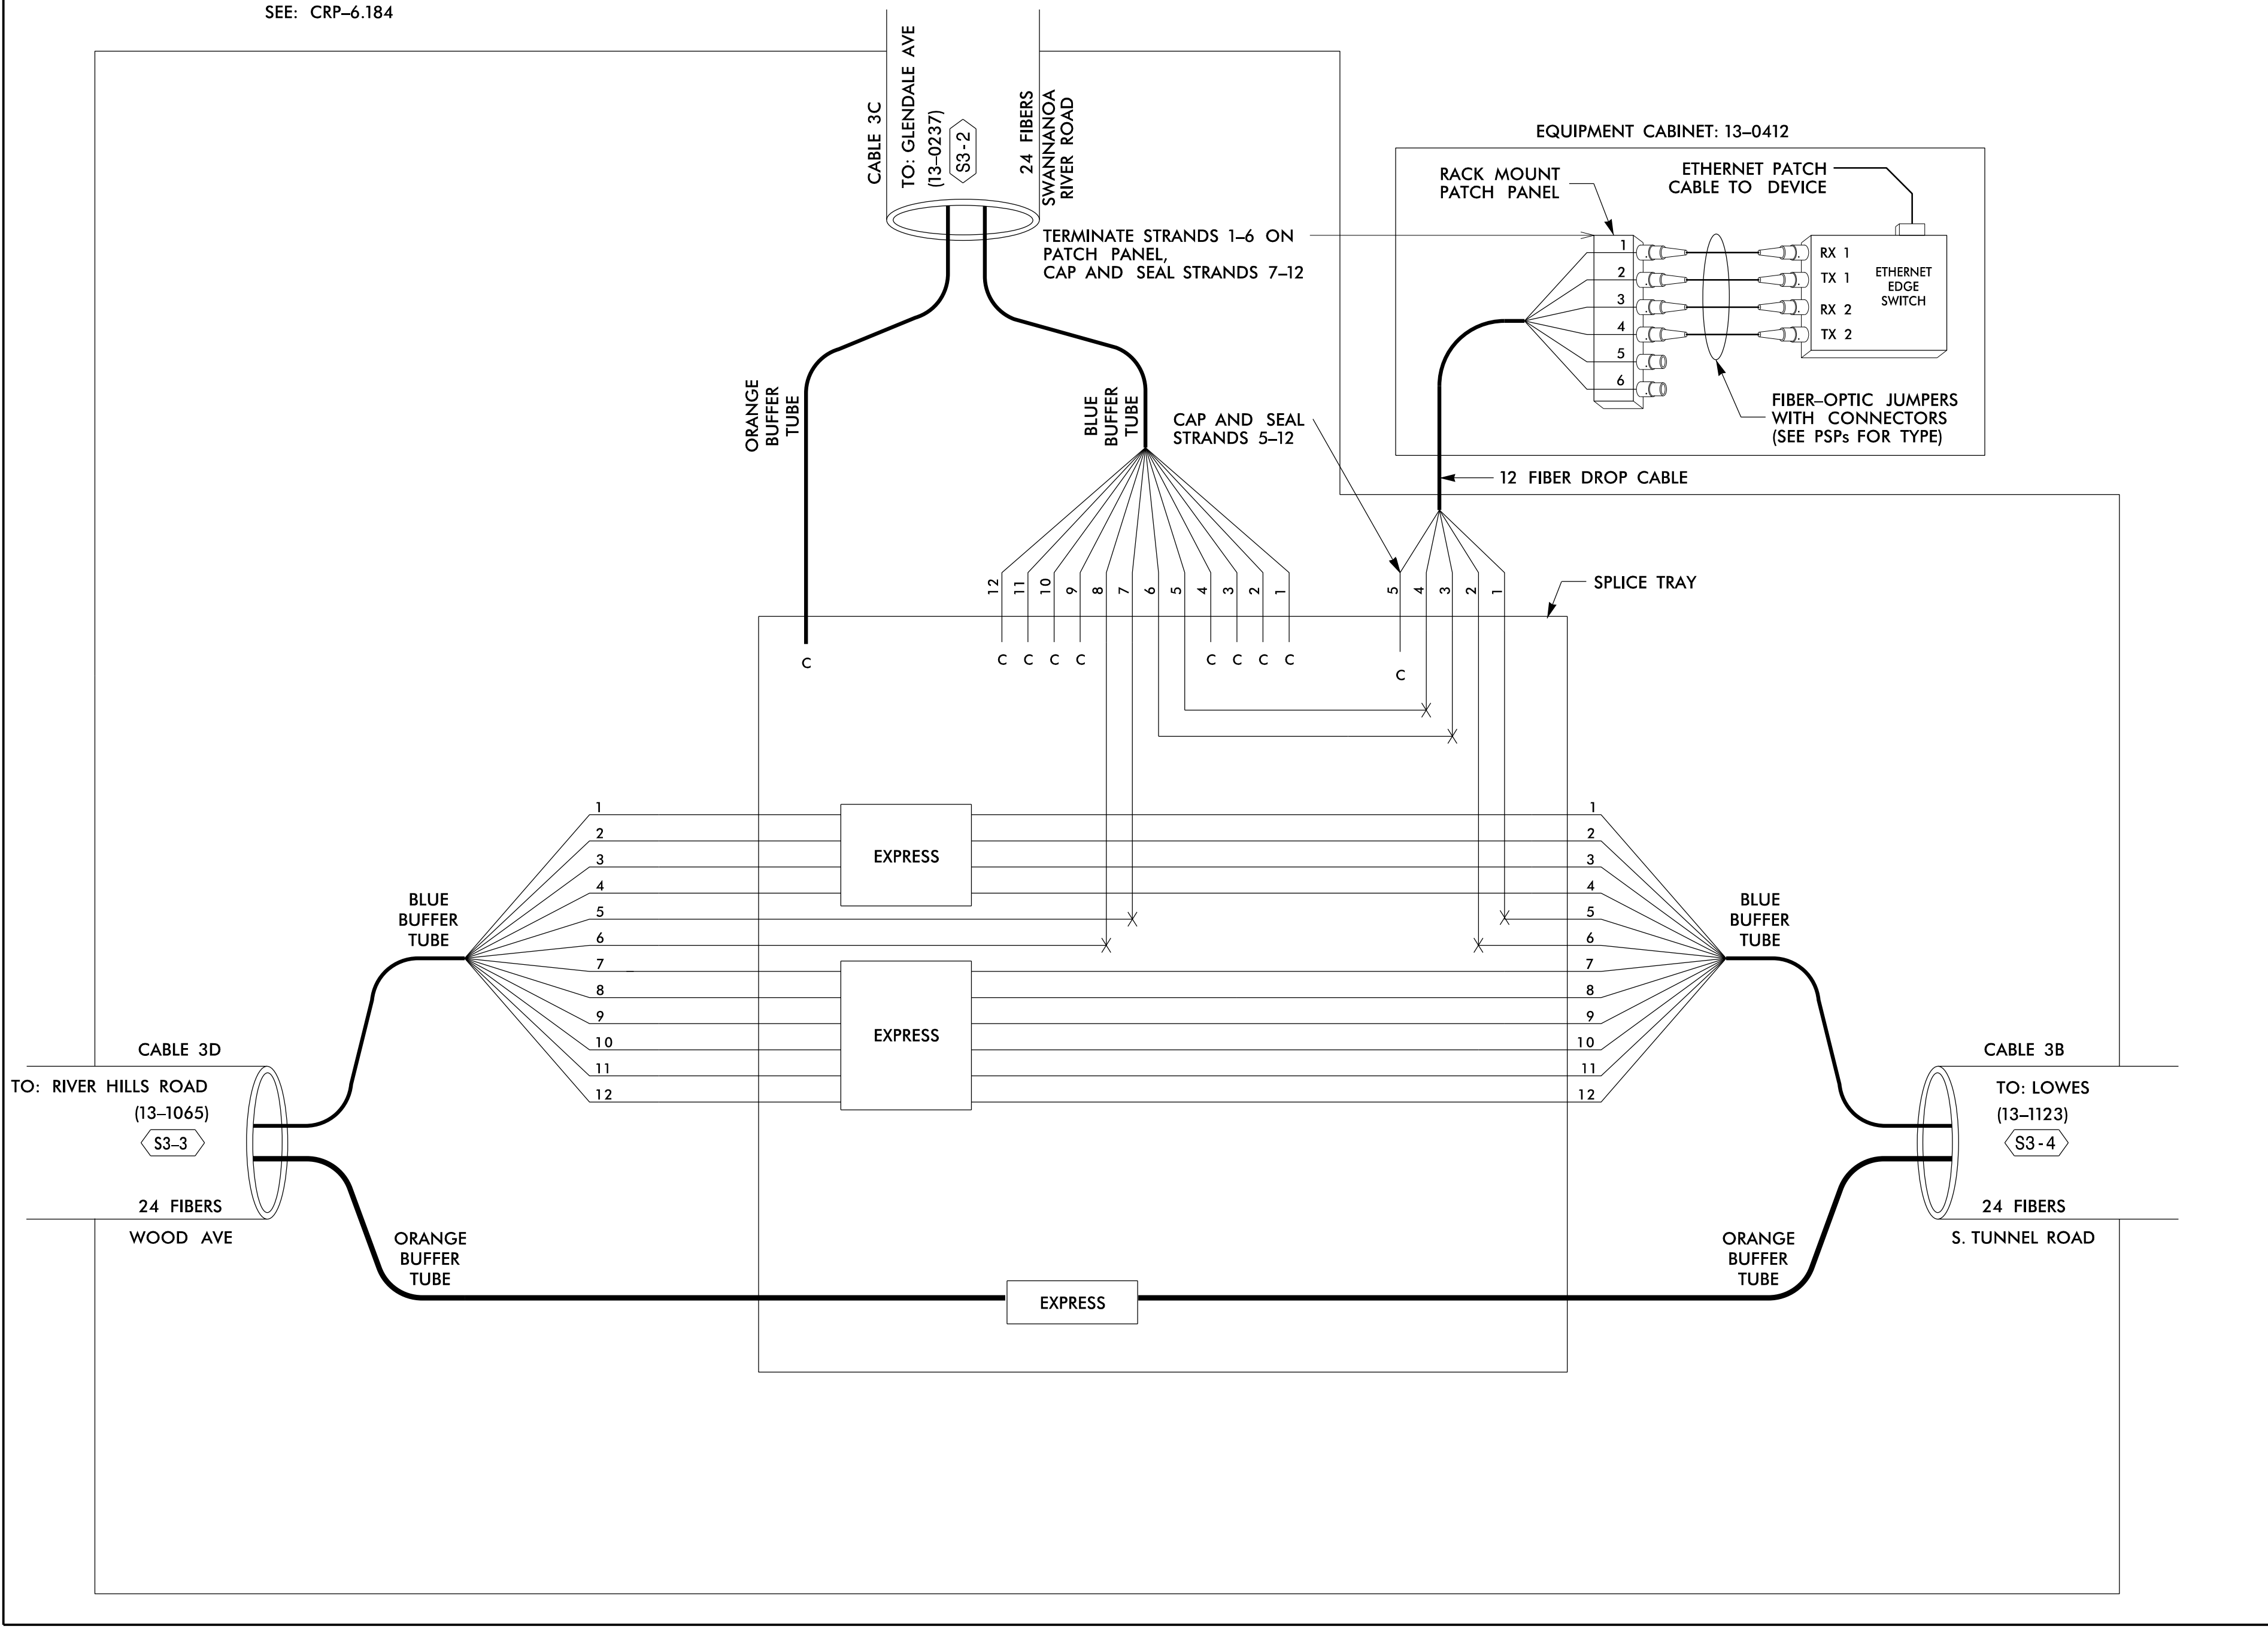

17-JAN-2017 15:01
 D:\projects\2017\01\00048632_U-4715B_Ashville\110_Sig_System\Task 11_Comms\Inol_Microstation_Files (Renamed_Merged)\Volume 2\271_054_U-4715B_FS_4.12.dgn
 00107303 AT LUS355195

COLOR CODE	
(1) BLUE	(7) RED
(2) ORANGE	(8) BLACK
(3) GREEN	(9) YELLOW
(4) BROWN	(10) VIOLET
(5) SLATE	(11) ROSE
(6) WHITE	(12) AQUA

LEGEND	
X	FUSION SPlice INDIVIDUAL FIBER
C	CAP AND SEAL
EXPRESS	EXPRESS ENTIRE BUFFER TUBE / FIBERS THROUGH WITHOUT CUTTING
BUFFER SPlice	SPlice ALL FIBERS IN BUFFER TUBE COLOR TO COLOR

- ### NOTES
- UNUSED FIBERS LEFT COILED AND STORED IN SPlice TRAY
 - UNUSED BUFFER TUBES LEFT COILED AND STORED IN SPlice ENCLOSURE
 - EDGE SWITCH CONFIGURATIONS ARE GENERIC. CONTRACTOR IS RESPONSIBLE FOR DETERMINING/ENSURING THE PROPER TERMINATIONS.

ATKINS 1616 EAST MILLBROOK ROAD, SUITE 310
 RALEIGH, NORTH CAROLINA 27609
 (919) 876-6888 NCBEEs #F-0326

DOCUMENT NOT CONSIDERED FINAL UNLESS ALL SIGNATURES COMPLETED

<p>Prepared for the Offices of:</p> <p>NC Transportation</p> <p>750 Greenfield Parkway, Garner, NC 27529</p>		<p>Asheville Signal System</p> <p>Fiber-Optic Splicing Details</p>		<p>SEAL</p>					
<p>Division 13 Buncombe County Asheville</p>		<p>PLAN DATE: December 2016 REVIEWED BY: HA Badgett</p>							
<p>PREPARED BY: AM Quigley</p>		<p>REVIEWED BY: JT Brooks</p>							
<p>SCALE: NTS</p>		<table border="1" style="width: 100%;"> <thead> <tr> <th>REVISIONS</th> <th>INIT.</th> <th>DATE</th> </tr> </thead> <tbody> <tr> <td> </td> <td> </td> <td> </td> </tr> </tbody> </table>		REVISIONS	INIT.	DATE			
REVISIONS	INIT.	DATE							