


SPLICE ENCLOSURE NO.

S11-3

SEE: CRP-6.166

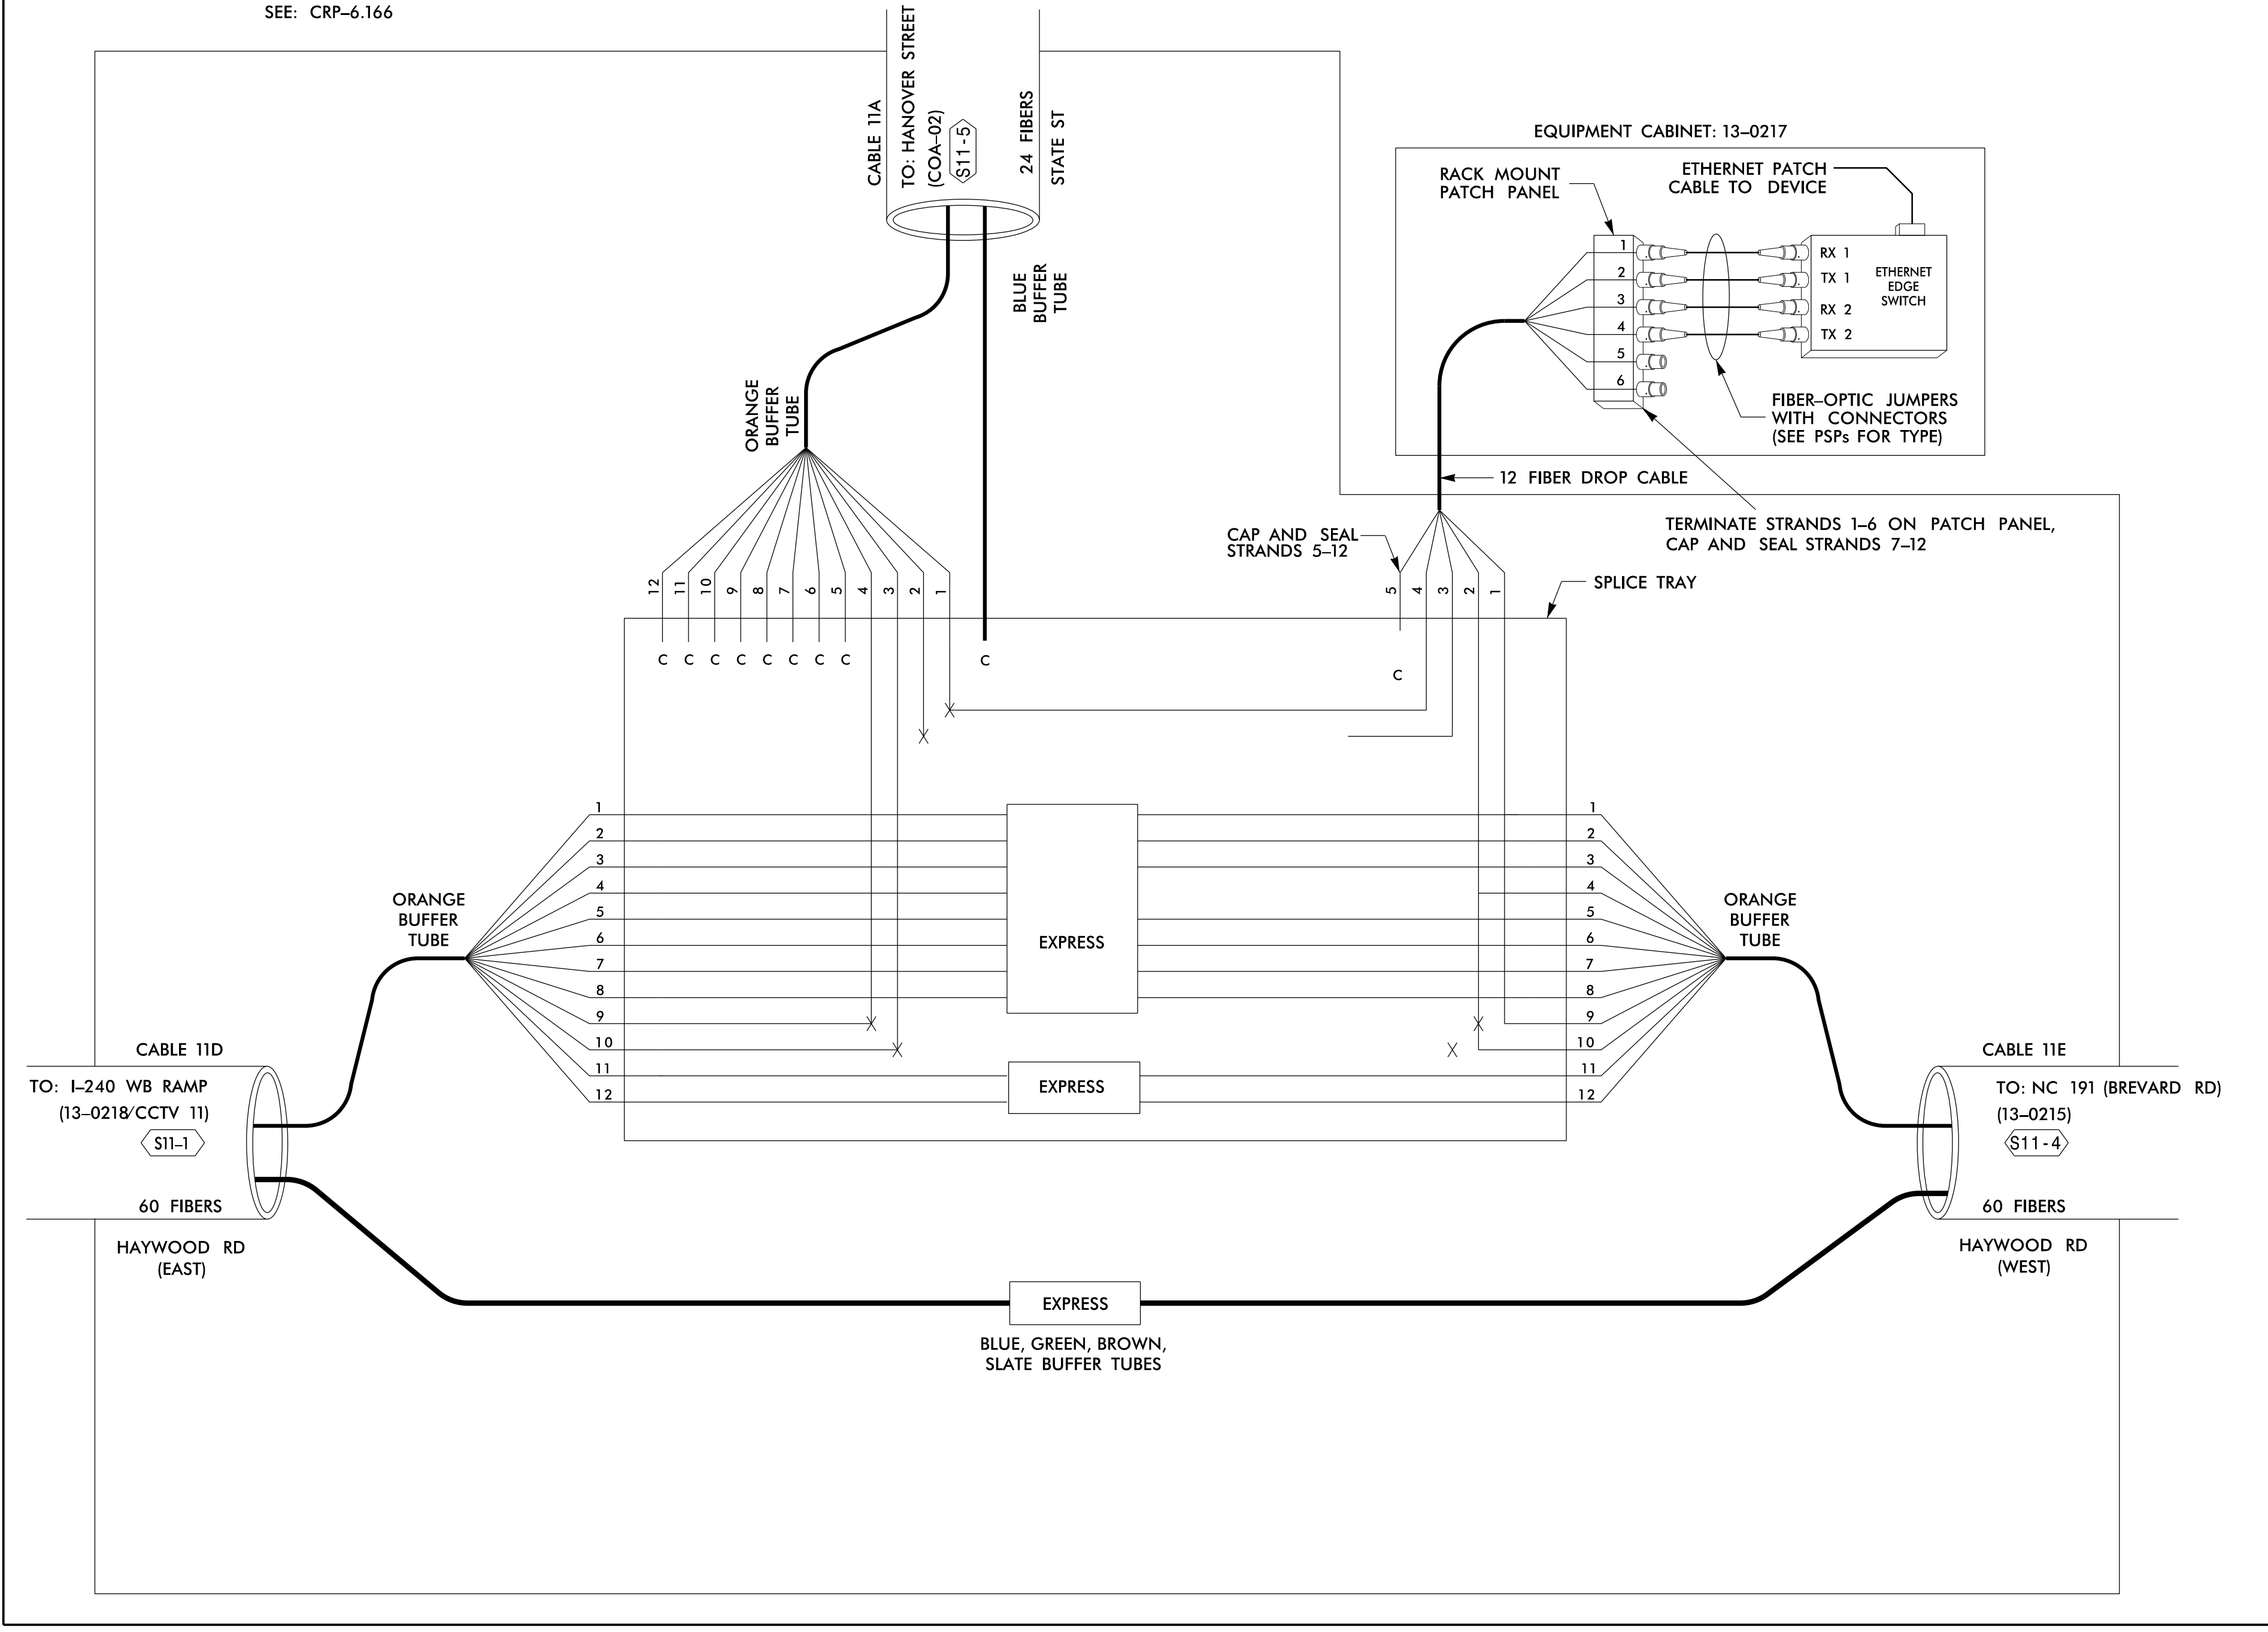

17-JAN-2017 15:04
 D:\projects\transportation\Asheville\11e Sig Sys\Task 11 Comms\Inol Microstation Files (Renamed - Merged)\Volume 2\271_080_U-4715B_FS-4_38.dgn
 00107303 AT LUS355195

COLOR CODE	
(1) BLUE	(7) RED
(2) ORANGE	(8) BLACK
(3) GREEN	(9) YELLOW
(4) BROWN	(10) VIOLET
(5) SLATE	(11) ROSE
(6) WHITE	(12) AQUA

LEGEND	
X	FUSION SPlice INDIVIDUAL FIBER
C	CAP AND SEAL
EXPRESS	EXPRESS ENTIRE BUFFER TUBE / FIBERS THROUGH WITHOUT CUTTING
BUFFER SPlice	SPlice ALL FIBERS IN BUFFER TUBE COLOR TO COLOR

- ### NOTES
- UNUSED FIBERS LEFT COILED AND STORED IN SPICE TRAY
 - UNUSED BUFFER TUBES LEFT COILED AND STORED IN SPICE ENCLOSURE
 - EDGE SWITCH CONFIGURATIONS ARE GENERIC. CONTRACTOR IS RESPONSIBLE FOR DETERMINING/ENSURING THE PROPER TERMINATIONS.

ATKINS 1616 EAST MILLBROOK ROAD, SUITE 310
 RALEIGH, NORTH CAROLINA 27609
 (919) 876-6888 NCBEEES #F-0326

DOCUMENT NOT CONSIDERED FINAL UNLESS ALL SIGNATURES COMPLETED

<p>Prepared for the Offices of:</p> <p>NC</p> <p>Transportation</p> <p>750 Greenfield Parkway, Garner, NC 27529</p>	Asheville Signal System Fiber-Optic Splicing Details		
	Division 13 Buncombe County Asheville	PLAN DATE: December 2016 PREPARED BY: AM Quigley	
SCALE: NTS	REVISIONS	INIT. DATE	SEAL NORTH CAROLINA PROFESSIONAL ENGINEER SEAL 019962 HA BADGETT 1/17/2017