


SPLICE ENCLOSURE NO.

S11-4

SEE: CRP-6.165

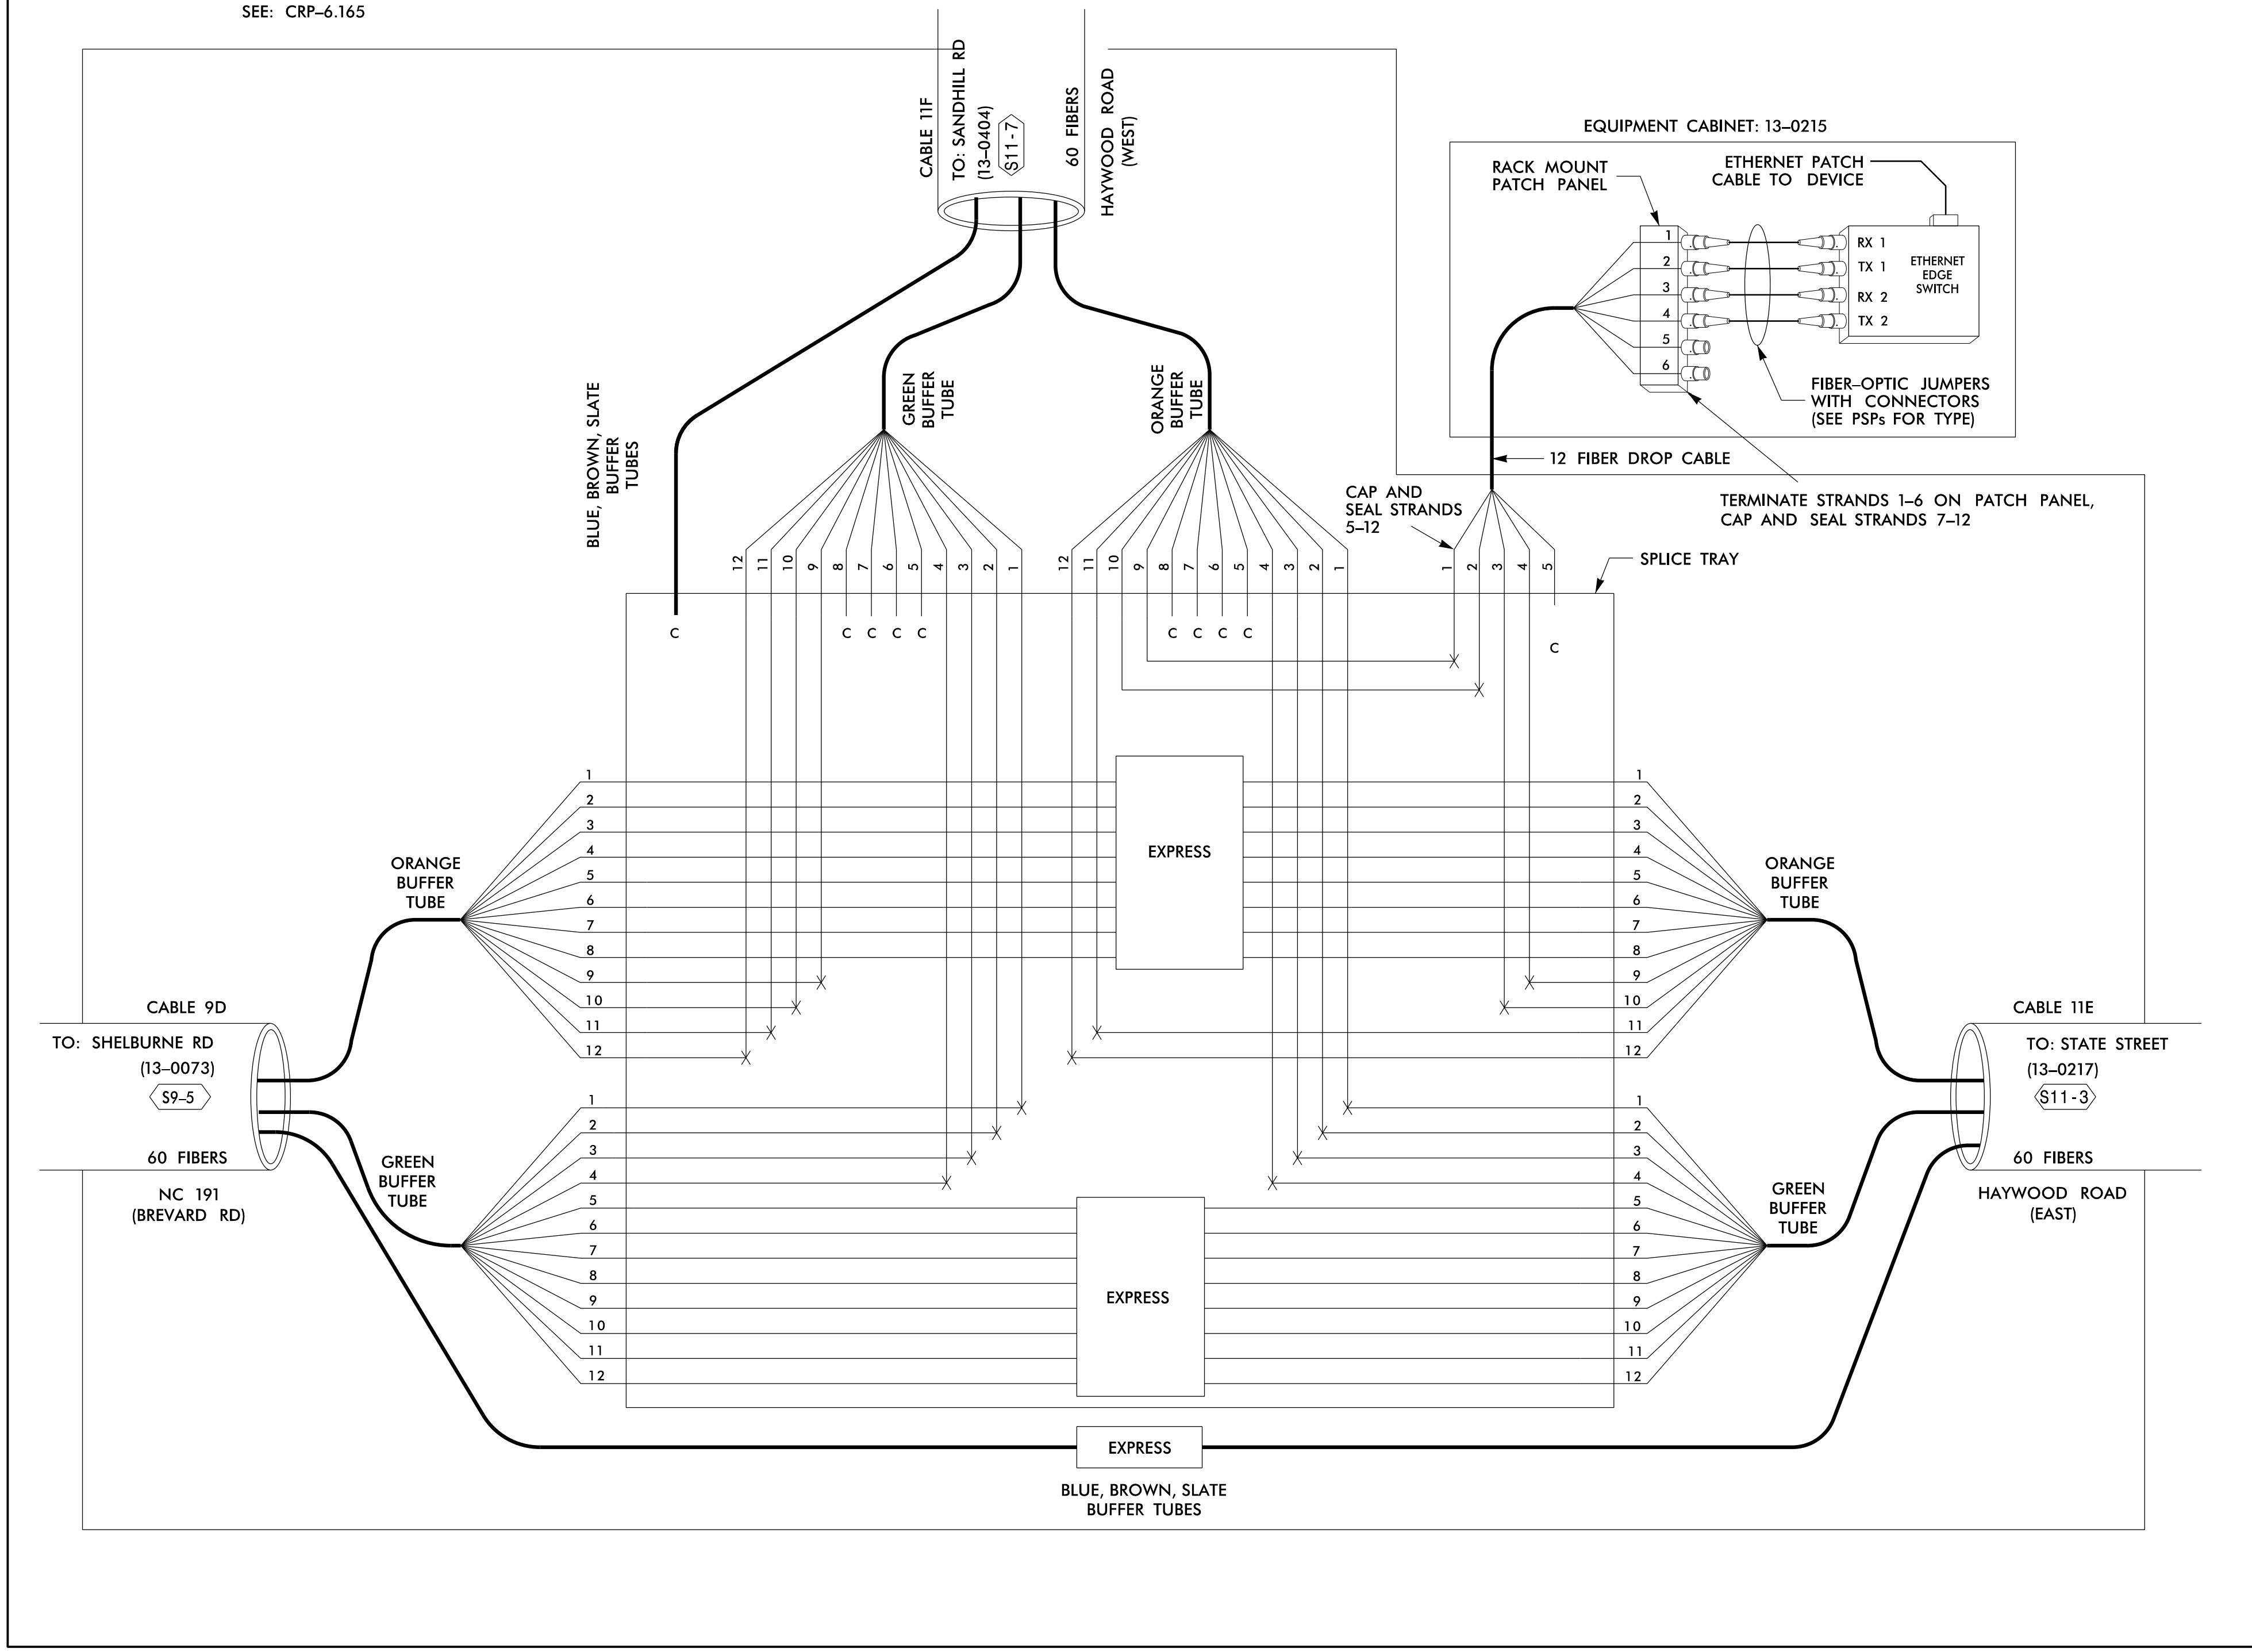

17-Jan-2017 15:04
 D:\projects\atkins\nc\tr\off\c\cur\100048632_U-4715B_Ashville\11e_Sig_System\Task 11_Comm\in\Microstation Files (Renamed - Merged)\Volume 2\271_081_U-4715B_FS-4_39.dgn
 00107303 AT LUS355195

ATKINS 1616 EAST MILLBROOK ROAD, SUITE 310
 RALEIGH, NORTH CAROLINA 27609
 (919) 876-6888 NCBES #F-0326

**DOCUMENT NOT CONSIDERED FINAL
 UNLESS ALL SIGNATURES COMPLETED**

Prepared for the Offices of:

750 Greenfield Parkway, Garner, NC 27529

Asheville Signal System Fiber-Optic Splicing Details	
Division 13	Buncombe County Asheville
PLAN DATE: December 2016	REVIEWED BY: HA Badgett
PREPARED BY: AM Quigley	REVIEWED BY: JT Brooks
REVISIONS	INIT. DATE

SEAL

Designed by: *Alfred Badgett III* 1/17/2017
 DATE

COLOR CODE	
TIA/EIA 598-B	
(1) BLUE	(7) RED
(2) ORANGE	(8) BLACK
(3) GREEN	(9) YELLOW
(4) BROWN	(10) VIOLET
(5) SLATE	(11) ROSE
(6) WHITE	(12) AQUA

LEGEND

X = FUSION SPLICE INDIVIDUAL FIBER
 C = CAP AND SEAL

EXPRESS = EXPRESS ENTIRE BUFFER TUBE / FIBERS THROUGH WITHOUT CUTTING

BUFFER SPLICE = SPLICE ALL FIBERS IN BUFFER TUBE COLOR TO COLOR

- NOTES**
- UNUSED FIBERS LEFT COILED AND STORED IN SPLICE TRAY
 - UNUSED BUFFER TUBES LEFT COILED AND STORED IN SPLICE ENCLOSURE
 - EDGE SWITCH CONFIGURATIONS ARE GENERIC. CONTRACTOR IS RESPONSIBLE FOR DETERMINING/ENSURING THE PROPER TERMINATIONS.