


SPLICE ENCLOSURE NO. S15-3				
DEVICE ID	CL SHEET	CABLE X		
		CABLE NUMBER	ALONG ROUTE	TO
COA-07	CRP-6.172	15D	HOSPITAL DRIVE	BILTMORE AVE.
COA-16	CRP-6.321	15C	VICTORIA RD	LIVINGSTON ST

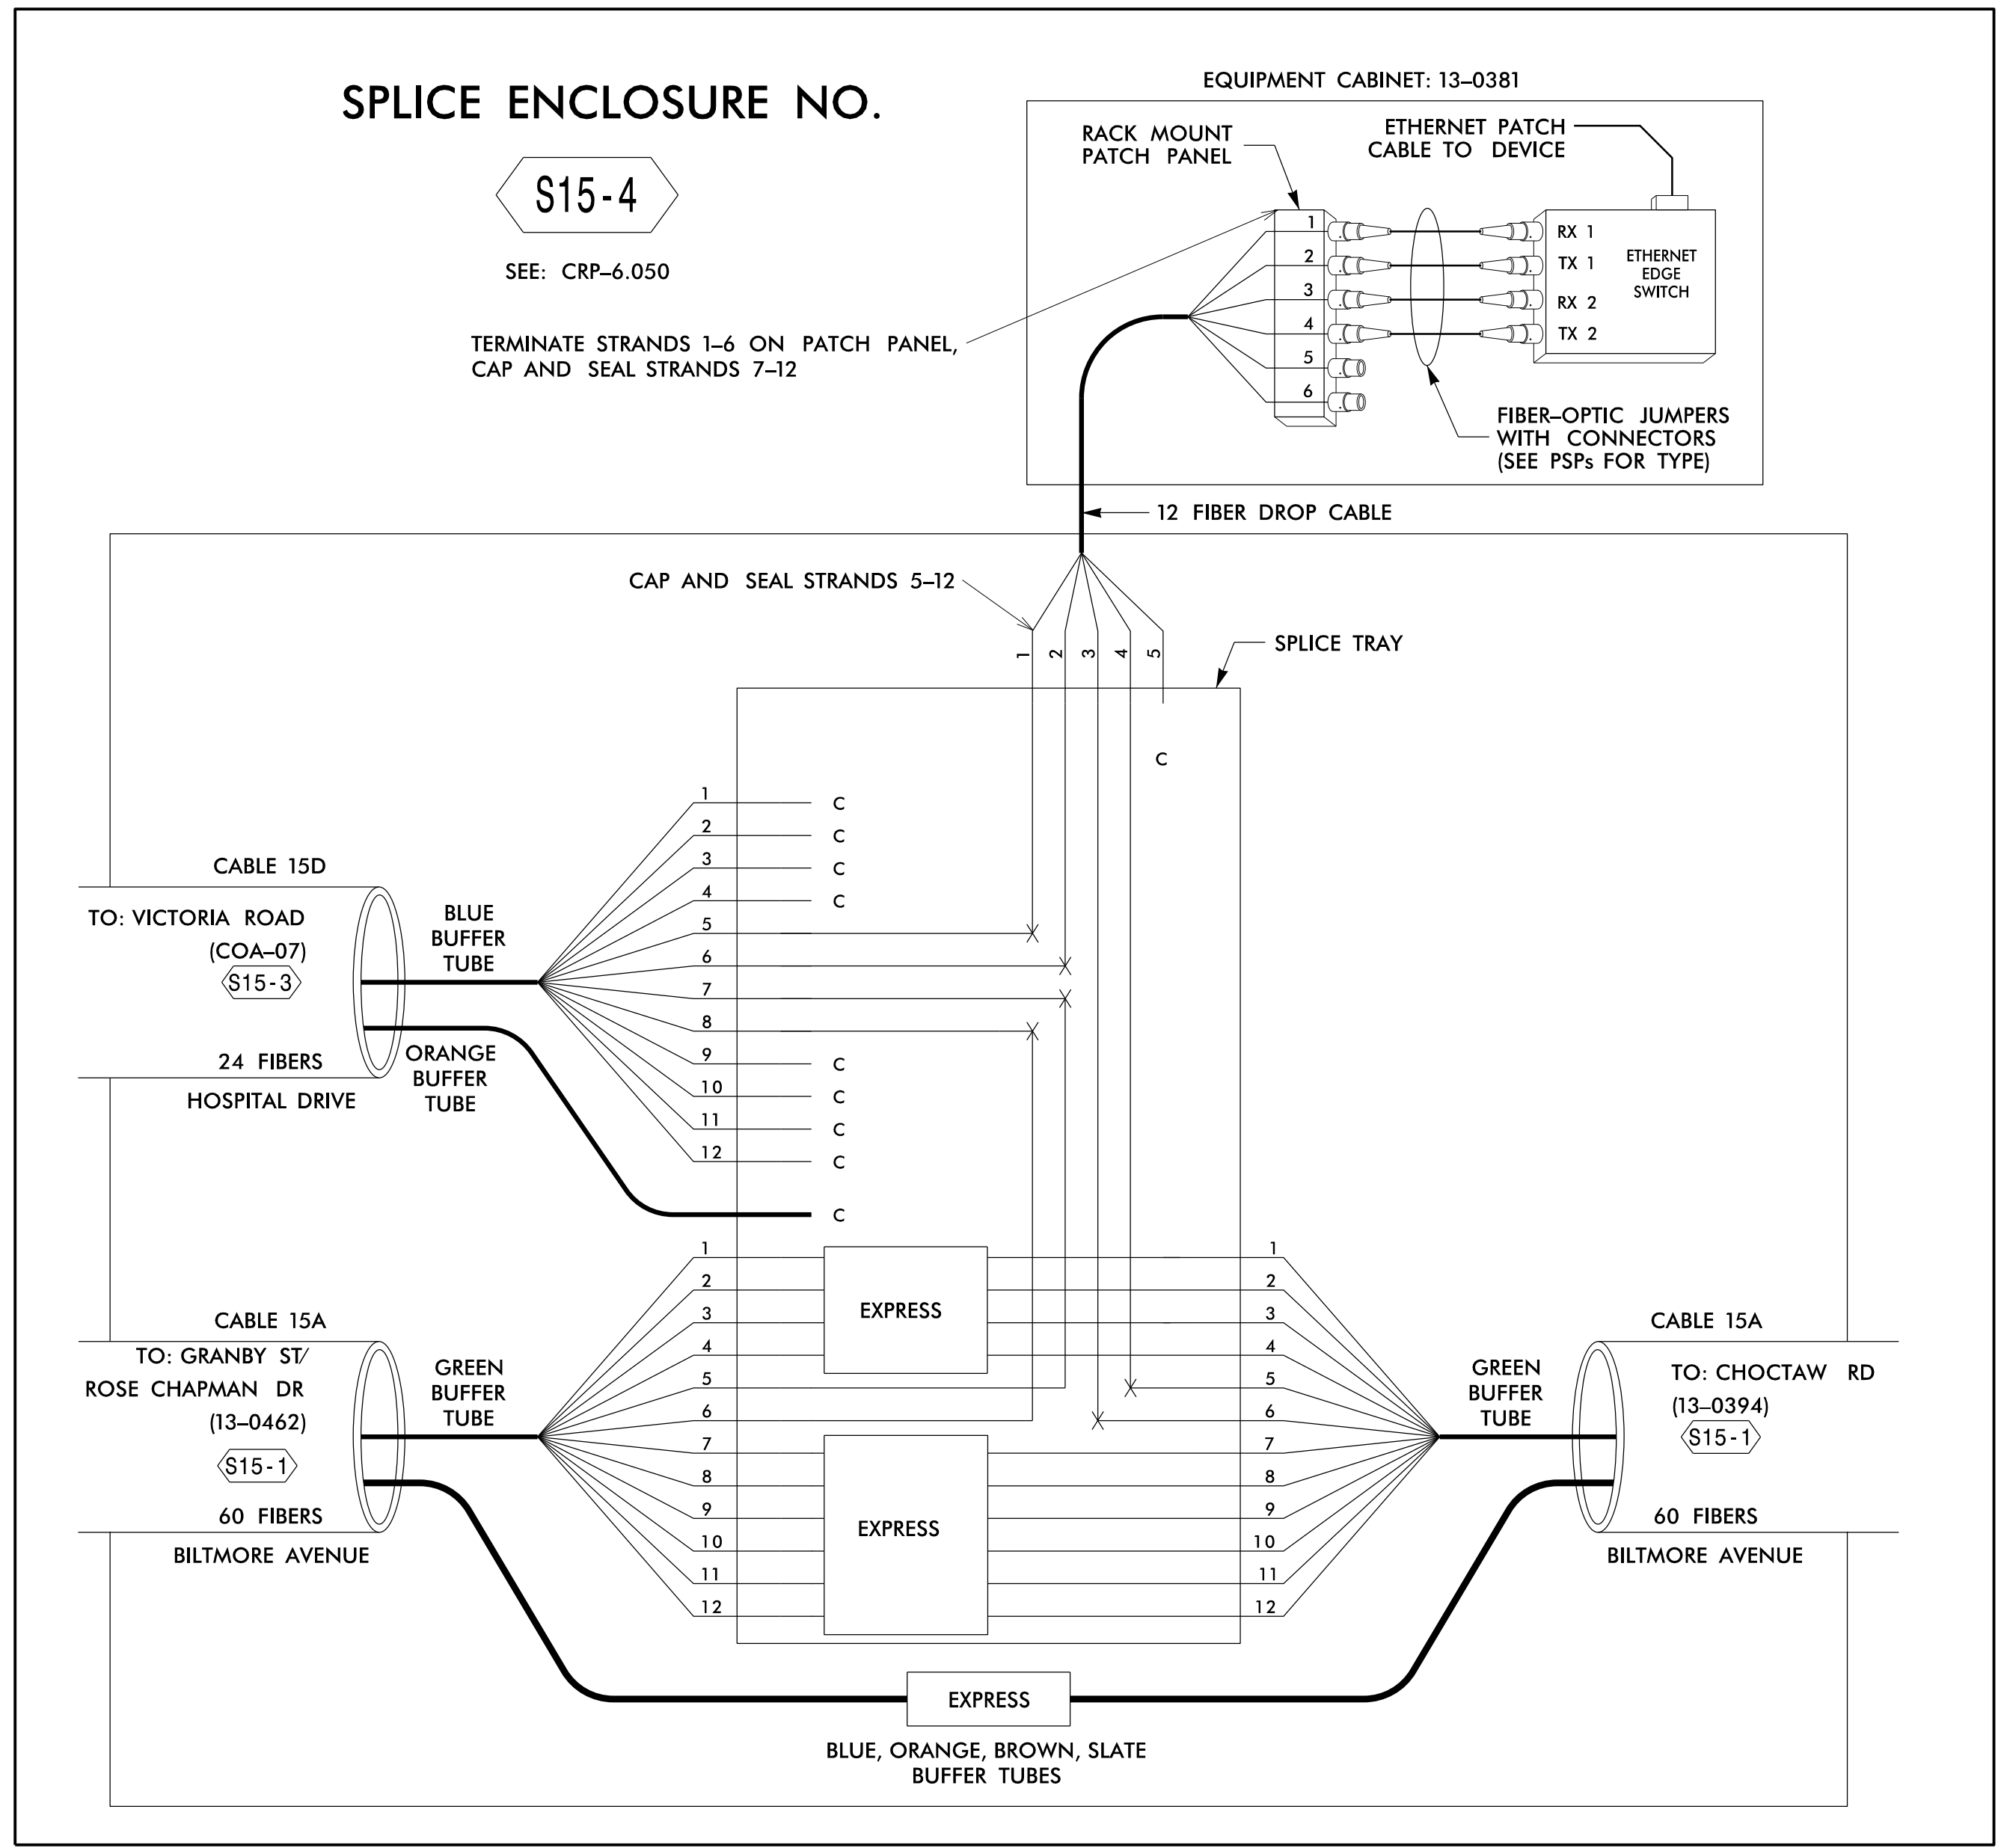

17-JAN-2017 15:06
 D:\projects\2017\15-06\Drawings\ASHEVILLE\Signal\ASHEVILLE_Sig_System\Task 11_Cables (Renamed - Merged)\Volume 2\211_094_U-4715B_FS-4.52.dgn
 00107303 AT LUS355195

COLOR CODE		LEGEND	
(1) BLUE	(7) RED	X = FUSION SPlice INDIVIDUAL FIBER	
(2) ORANGE	(8) BLACK	C = CAP AND SEAL	
(3) GREEN	(9) YELLOW	EXPRESS = EXPRESS ENTIRE BUFFER TUBE / FIBERS THROUGH WITHOUT CUTTING	
(4) BROWN	(10) VIOLET	BUFFER SPlice = SPlice ALL FIBERS IN BUFFER TUBE COLOR TO COLOR	
(5) SLATE	(11) ROSE		
(6) WHITE	(12) AQUA		

- NOTES**
- UNUSED FIBERS LEFT COILED AND STORED IN SPlice TRAY
 - UNUSED BUFFER TUBES LEFT COILED AND STORED IN SPlice ENCLOSURE
 - EDGE SWITCH CONFIGURATIONS ARE GENERIC. CONTRACTOR IS RESPONSIBLE FOR DETERMINING/ENSURING THE PROPER TERMINATIONS.

1616 EAST MILLBROOK ROAD, SUITE 310
RALEIGH, NORTH CAROLINA 27609
(919) 876-6888 NCBEEES #F-0326

**DOCUMENT NOT CONSIDERED FINAL
UNLESS ALL SIGNATURES COMPLETED**

 Transportation 750 Greenfield Parkway, Garner, NC 27529	Asheville Signal System Fiber-Optic Splicing Details		SEAL
	Division 13 Buncombe County Asheville PLAN DATE: December 2016 REVIEWED BY: HA Badgett PREPARED BY: AM Quigley REVIEWED BY: JT Brooks	SCALE: NTS	