


### SPLICE ENCLOSURE NO.

**S20-3**

SEE: CRP-6.055

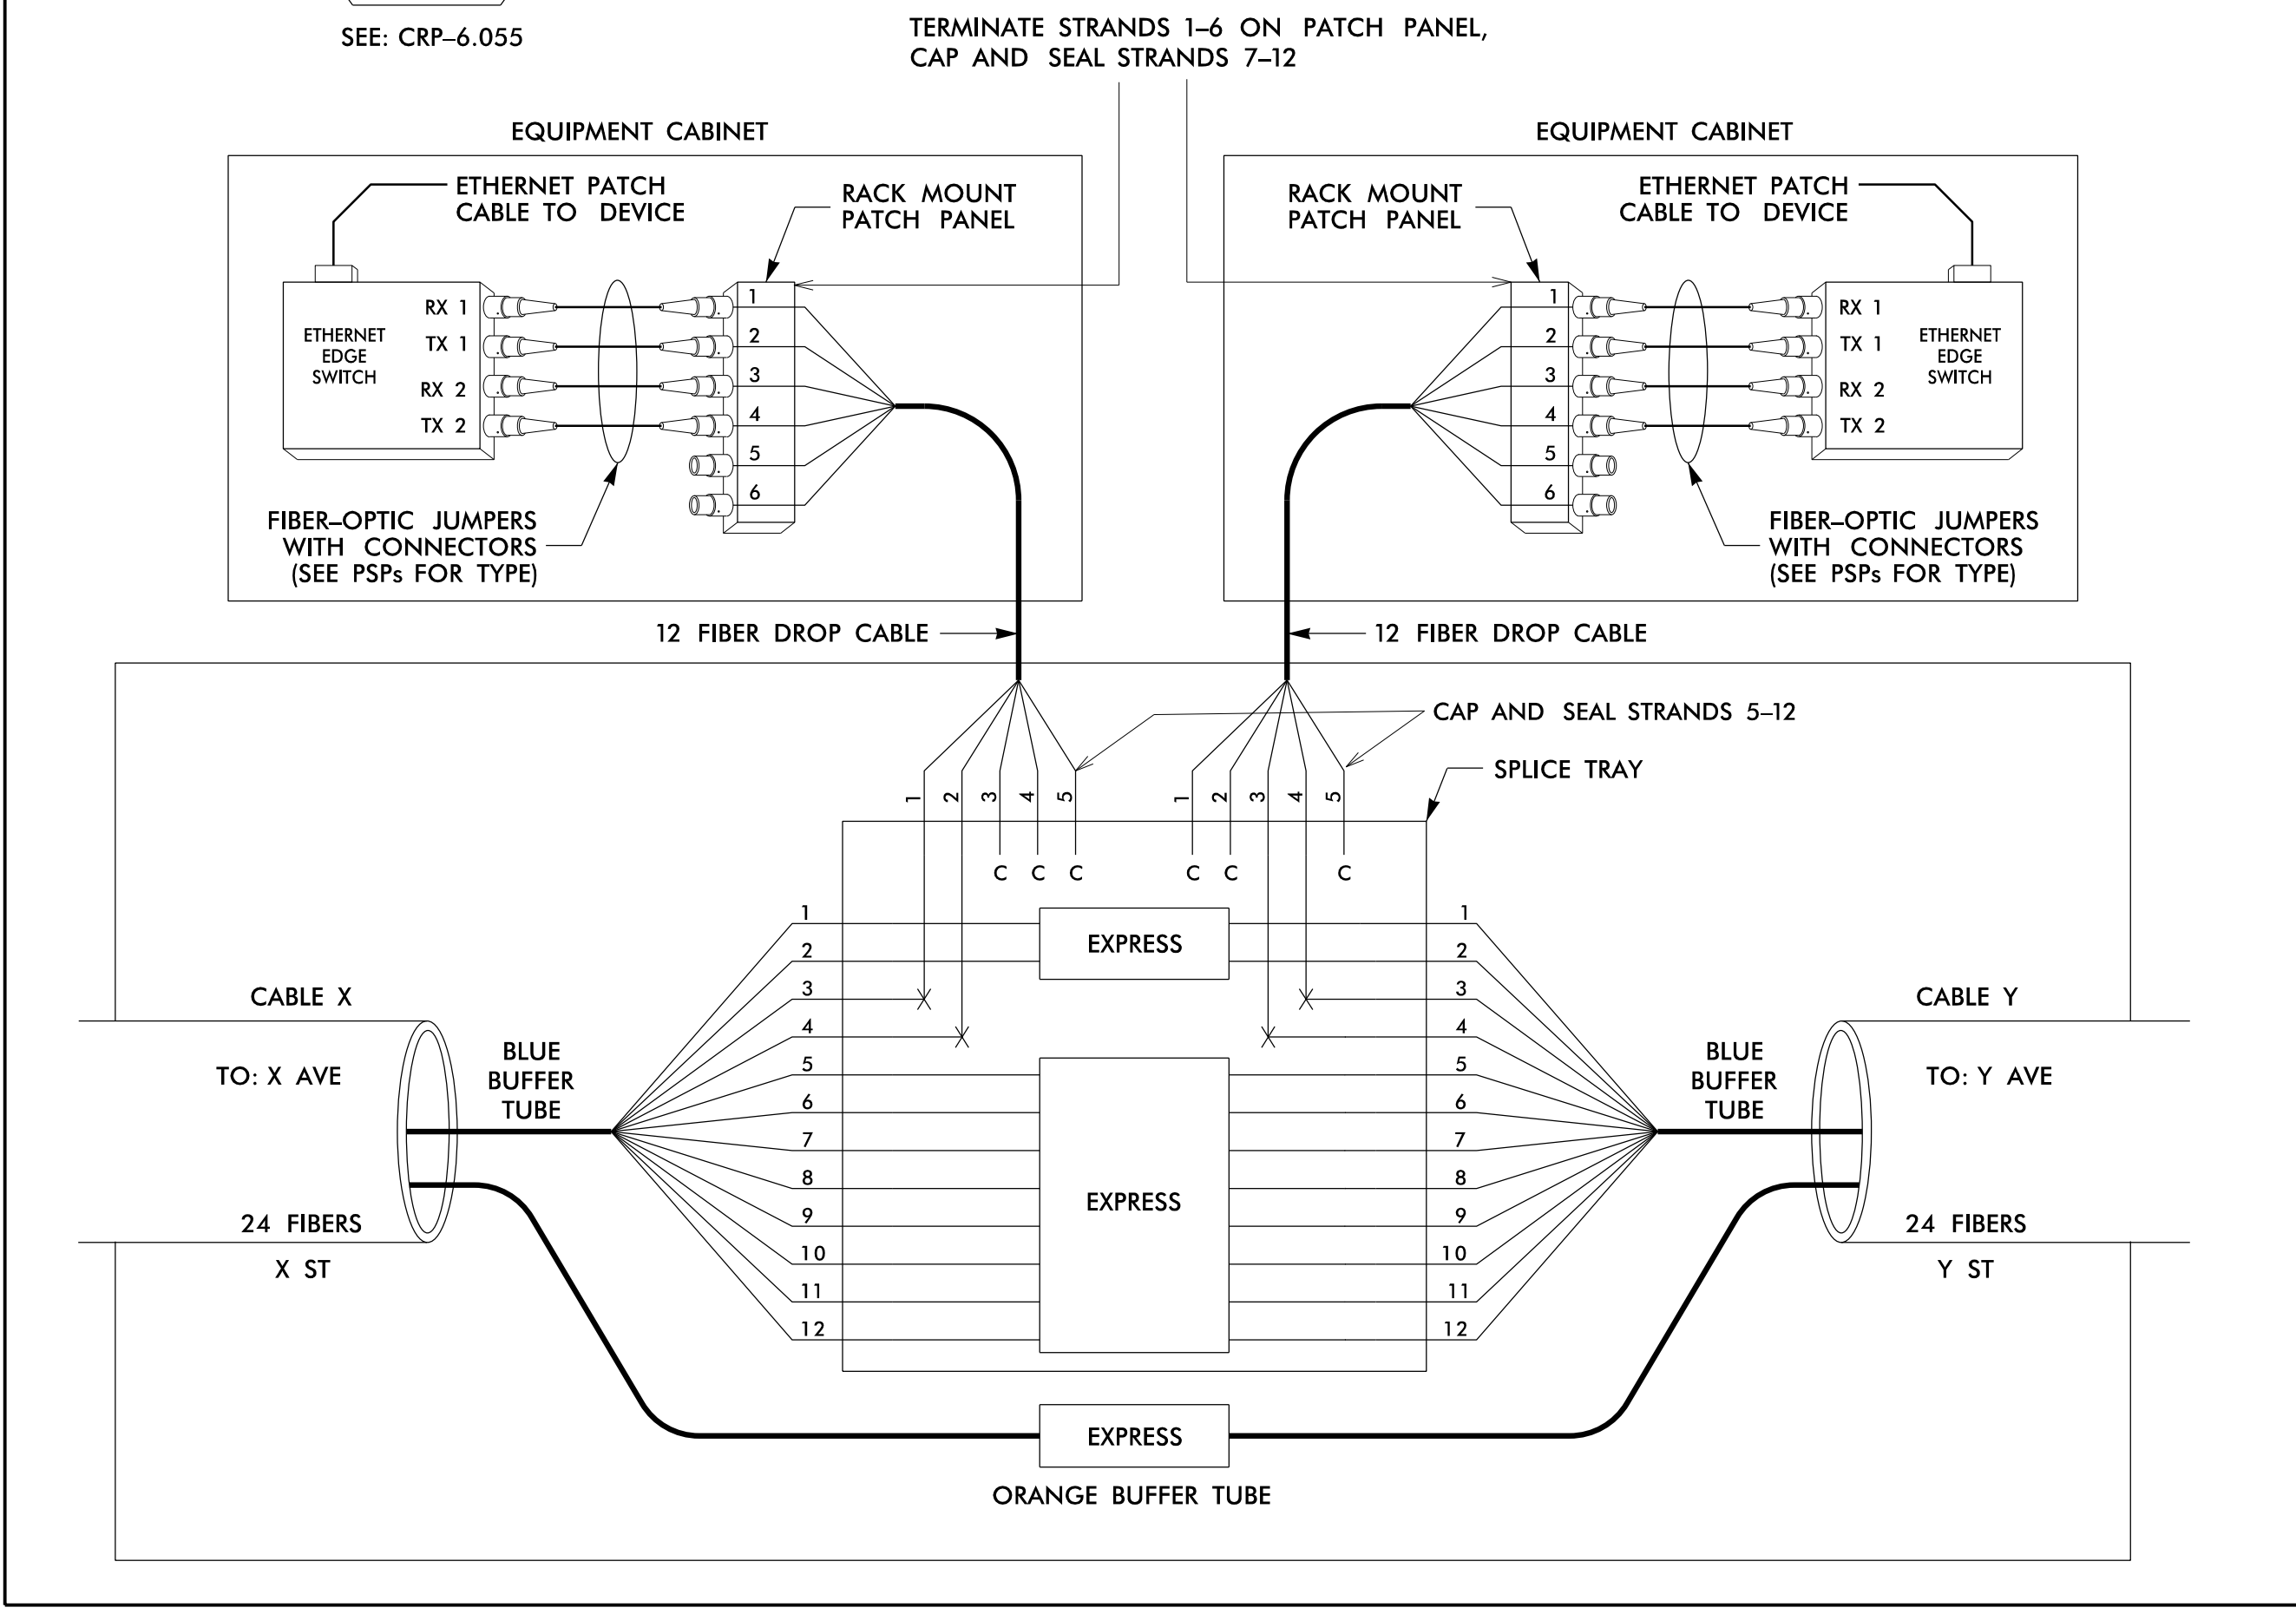


SPLICE ENCLOSURE NO. S20-1

DEVICE ID	CRP SHEET	CABLE X			CABLE Y		
		CABLE NUMBER	ALONG ROUTE	TO	CABLE NUMBER	ALONG ROUTE	TO
13-045013-0449	CRP-6.055	20B	MERRIMON AVE	ORANGE ST	20A	MERRIMON AVE	I-240 EBD RAMPS
13-025213-0970	CRP-6.054	20A	1-240 EBD RAMPS	MARKET ST	20A	BROADWAY	WOODFIN ST

### SPLICE ENCLOSURE NO.

**S20-4**

SEE: CRP-6.055

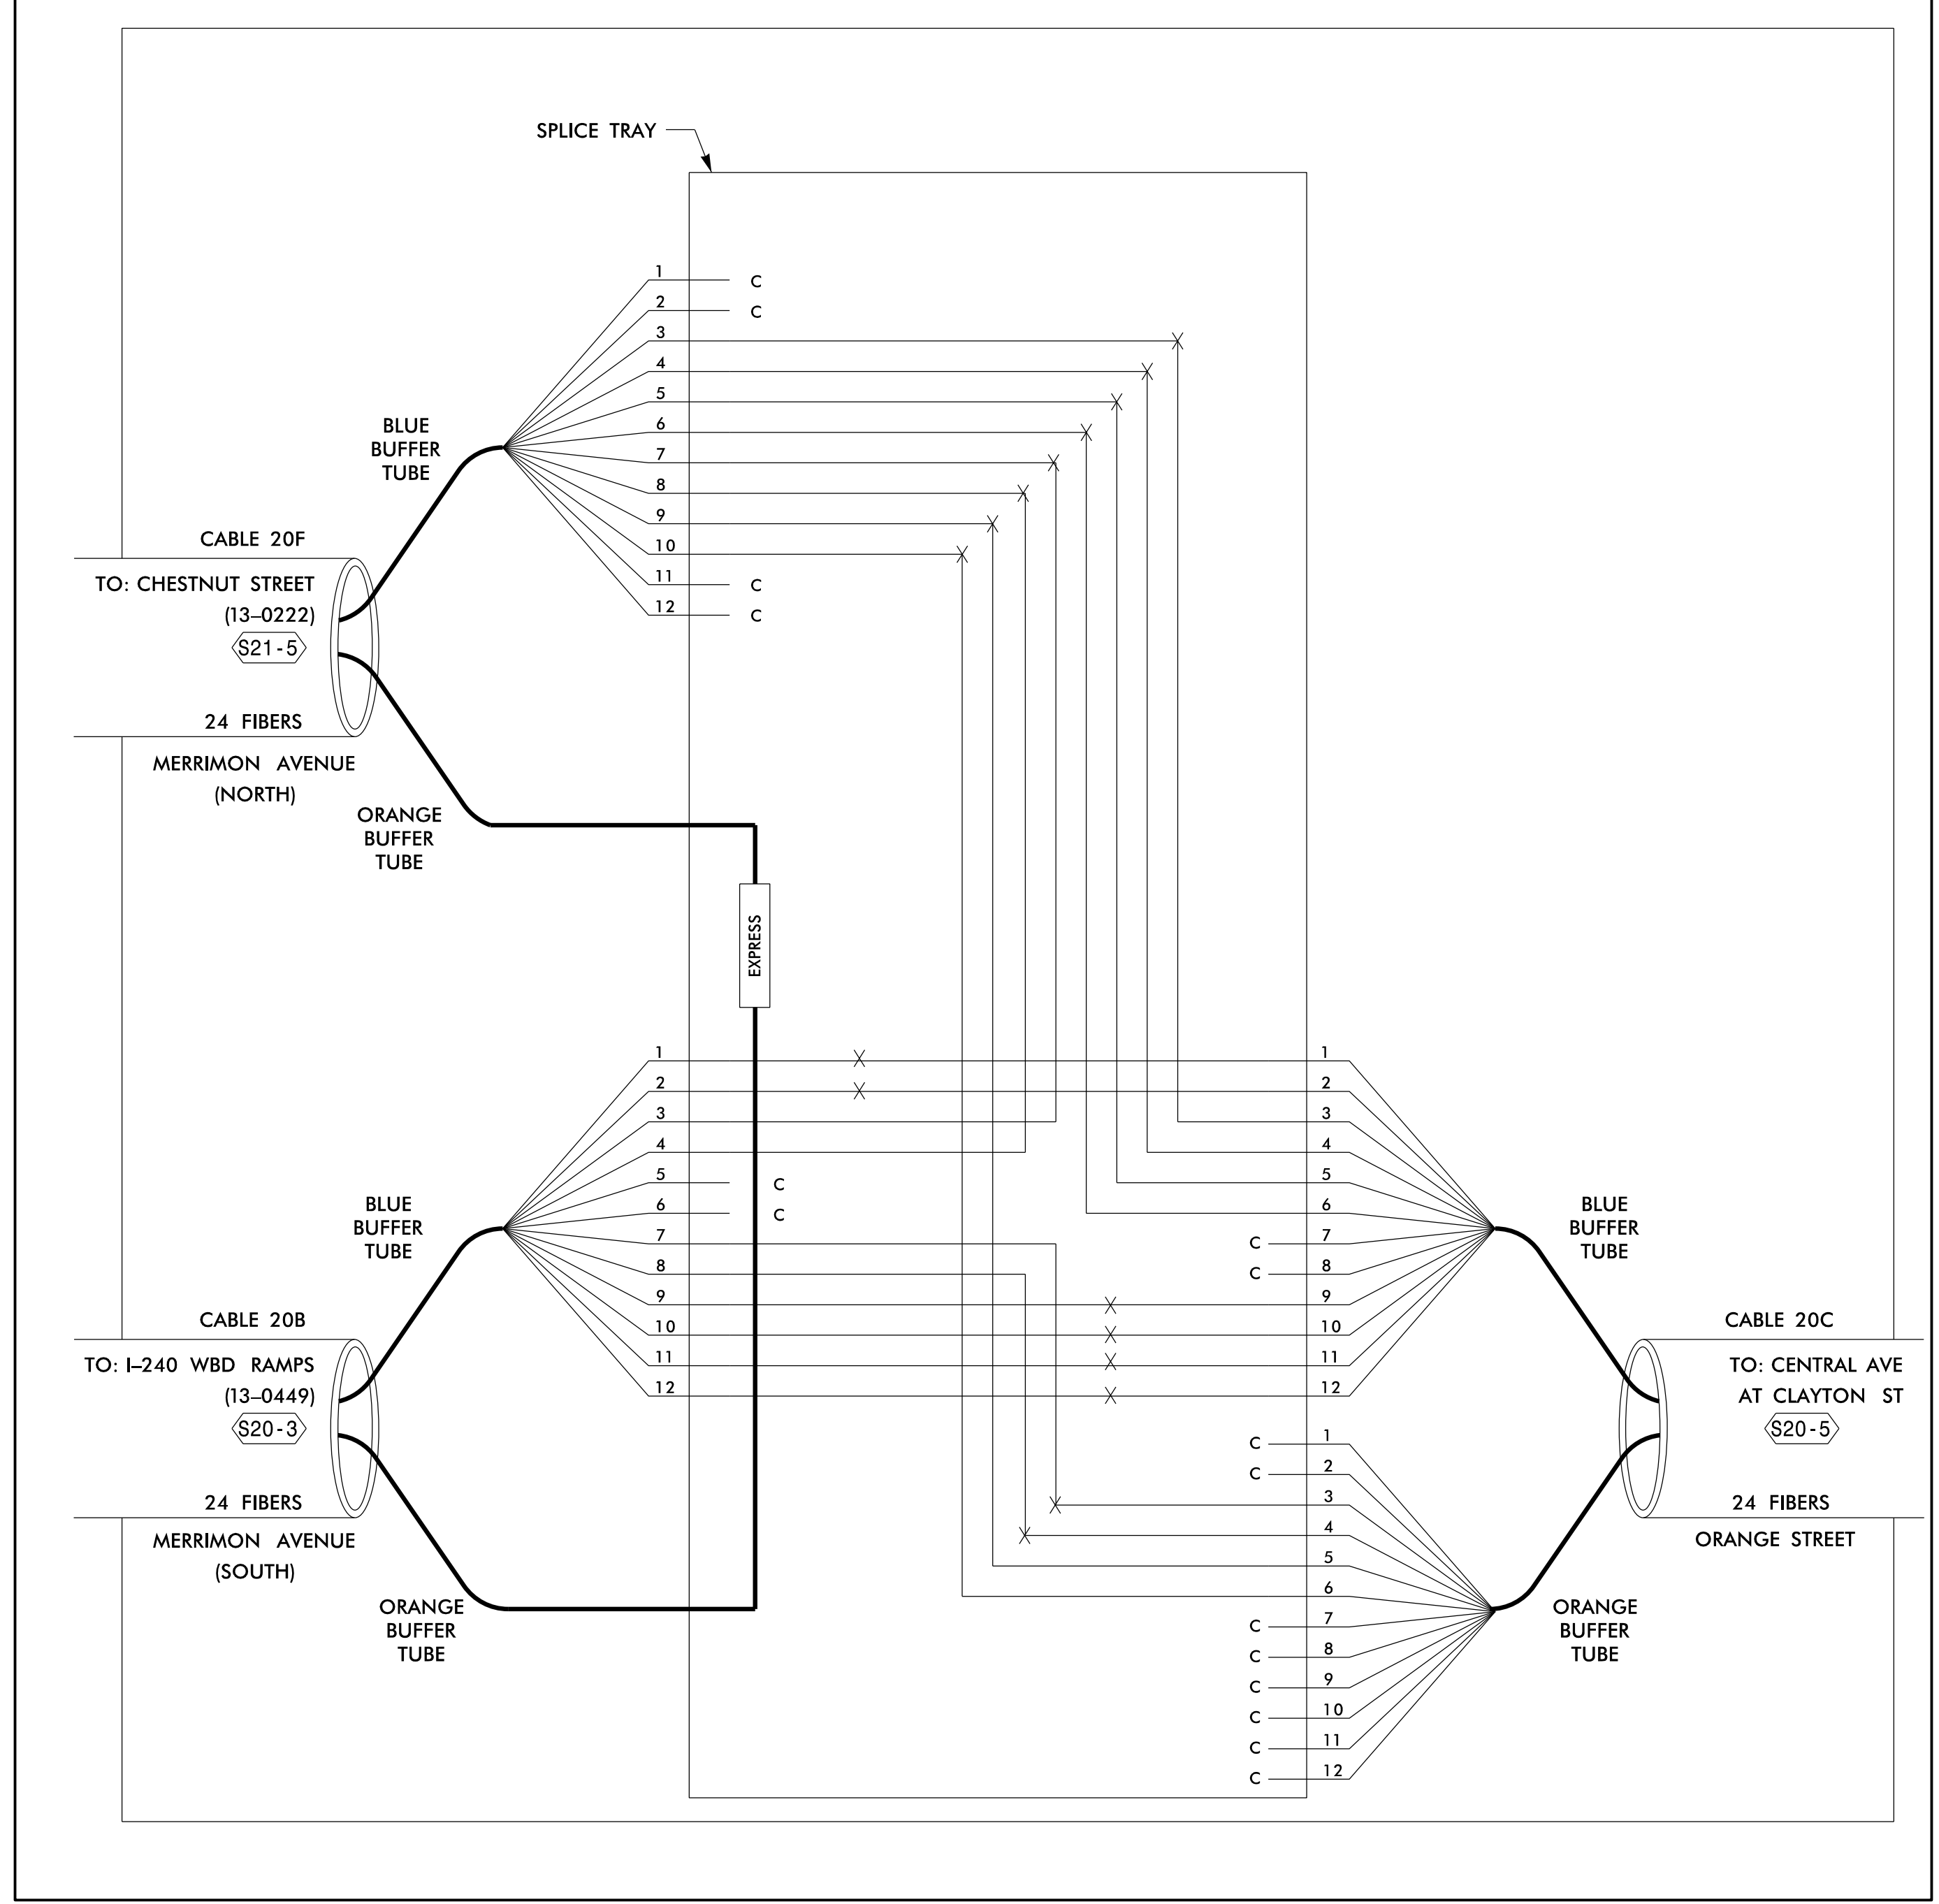

17-JAN-2017 15:07  
 D:\projects\transportation\tr\offices\curr\100048632\_U-4715B\_Ashville\110\_Sig\_System\Task 11\_Comms\Inol\_Microstation\_Files (Renamed\_Merged)\vol\ume 2\271\_112\_U-4715B\_FS-4\_70.dgn  
 00107303 AT LUS355195

COLOR CODE	
(1) BLUE	(7) RED
(2) ORANGE	(8) BLACK
(3) GREEN	(9) YELLOW
(4) BROWN	(10) VIOLET
(5) SLATE	(11) ROSE
(6) WHITE	(12) AQUA

#### LEGEND

X = FUSION SPlice INDIVIDUAL FIBER
C = CAP AND SEAL
EXPRESS = EXPRESS ENTIRE BUFFER TUBE / FIBERS THROUGH WITHOUT CUTTING
BUFFER SPlice = SPlice ALL FIBERS IN BUFFER TUBE COLOR TO COLOR

- #### NOTES
- UNUSED FIBERS LEFT COILED AND STORED IN SPlice TRAY
  - UNUSED BUFFER TUBES LEFT COILED AND STORED IN SPlice ENCLOSURE
  - EDGE SWITCH CONFIGURATIONS ARE GENERIC. CONTRACTOR IS RESPONSIBLE FOR DETERMINING/ENSURING THE PROPER TERMINATIONS.

**ATKINS** 1616 EAST MILLBROOK ROAD, SUITE 310  
 RALEIGH, NORTH CAROLINA 27609  
 (919) 876-6888 NCBEEs #F-0326

 Prepared for the Offices of: <b>NC</b> Transportation 750 Greenfield Parkway, Garner, NC 27529	Asheville Signal System Fiber-Optic Splicing Details		SEAL  SEAL 019962 HA BADGETT ENGINEER STATE OF NORTH CAROLINA
	Division 13 Buncombe County Asheville PLAN DATE: December 2016 PREPARED BY: AM Quigley SCALE: NTS	REVIEWED BY: HA Badgett REVIEWED BY: JT Brooks REVISIONS INIT. DATE	