


**NOTES:**  
 FOR FENDER TYPES SEE "FENDER SYSTEM DETAILS" SHEET.  
 ALL DIMENSIONS SHOWN ARE NORMAL TO BACK FACE OF FENDER.

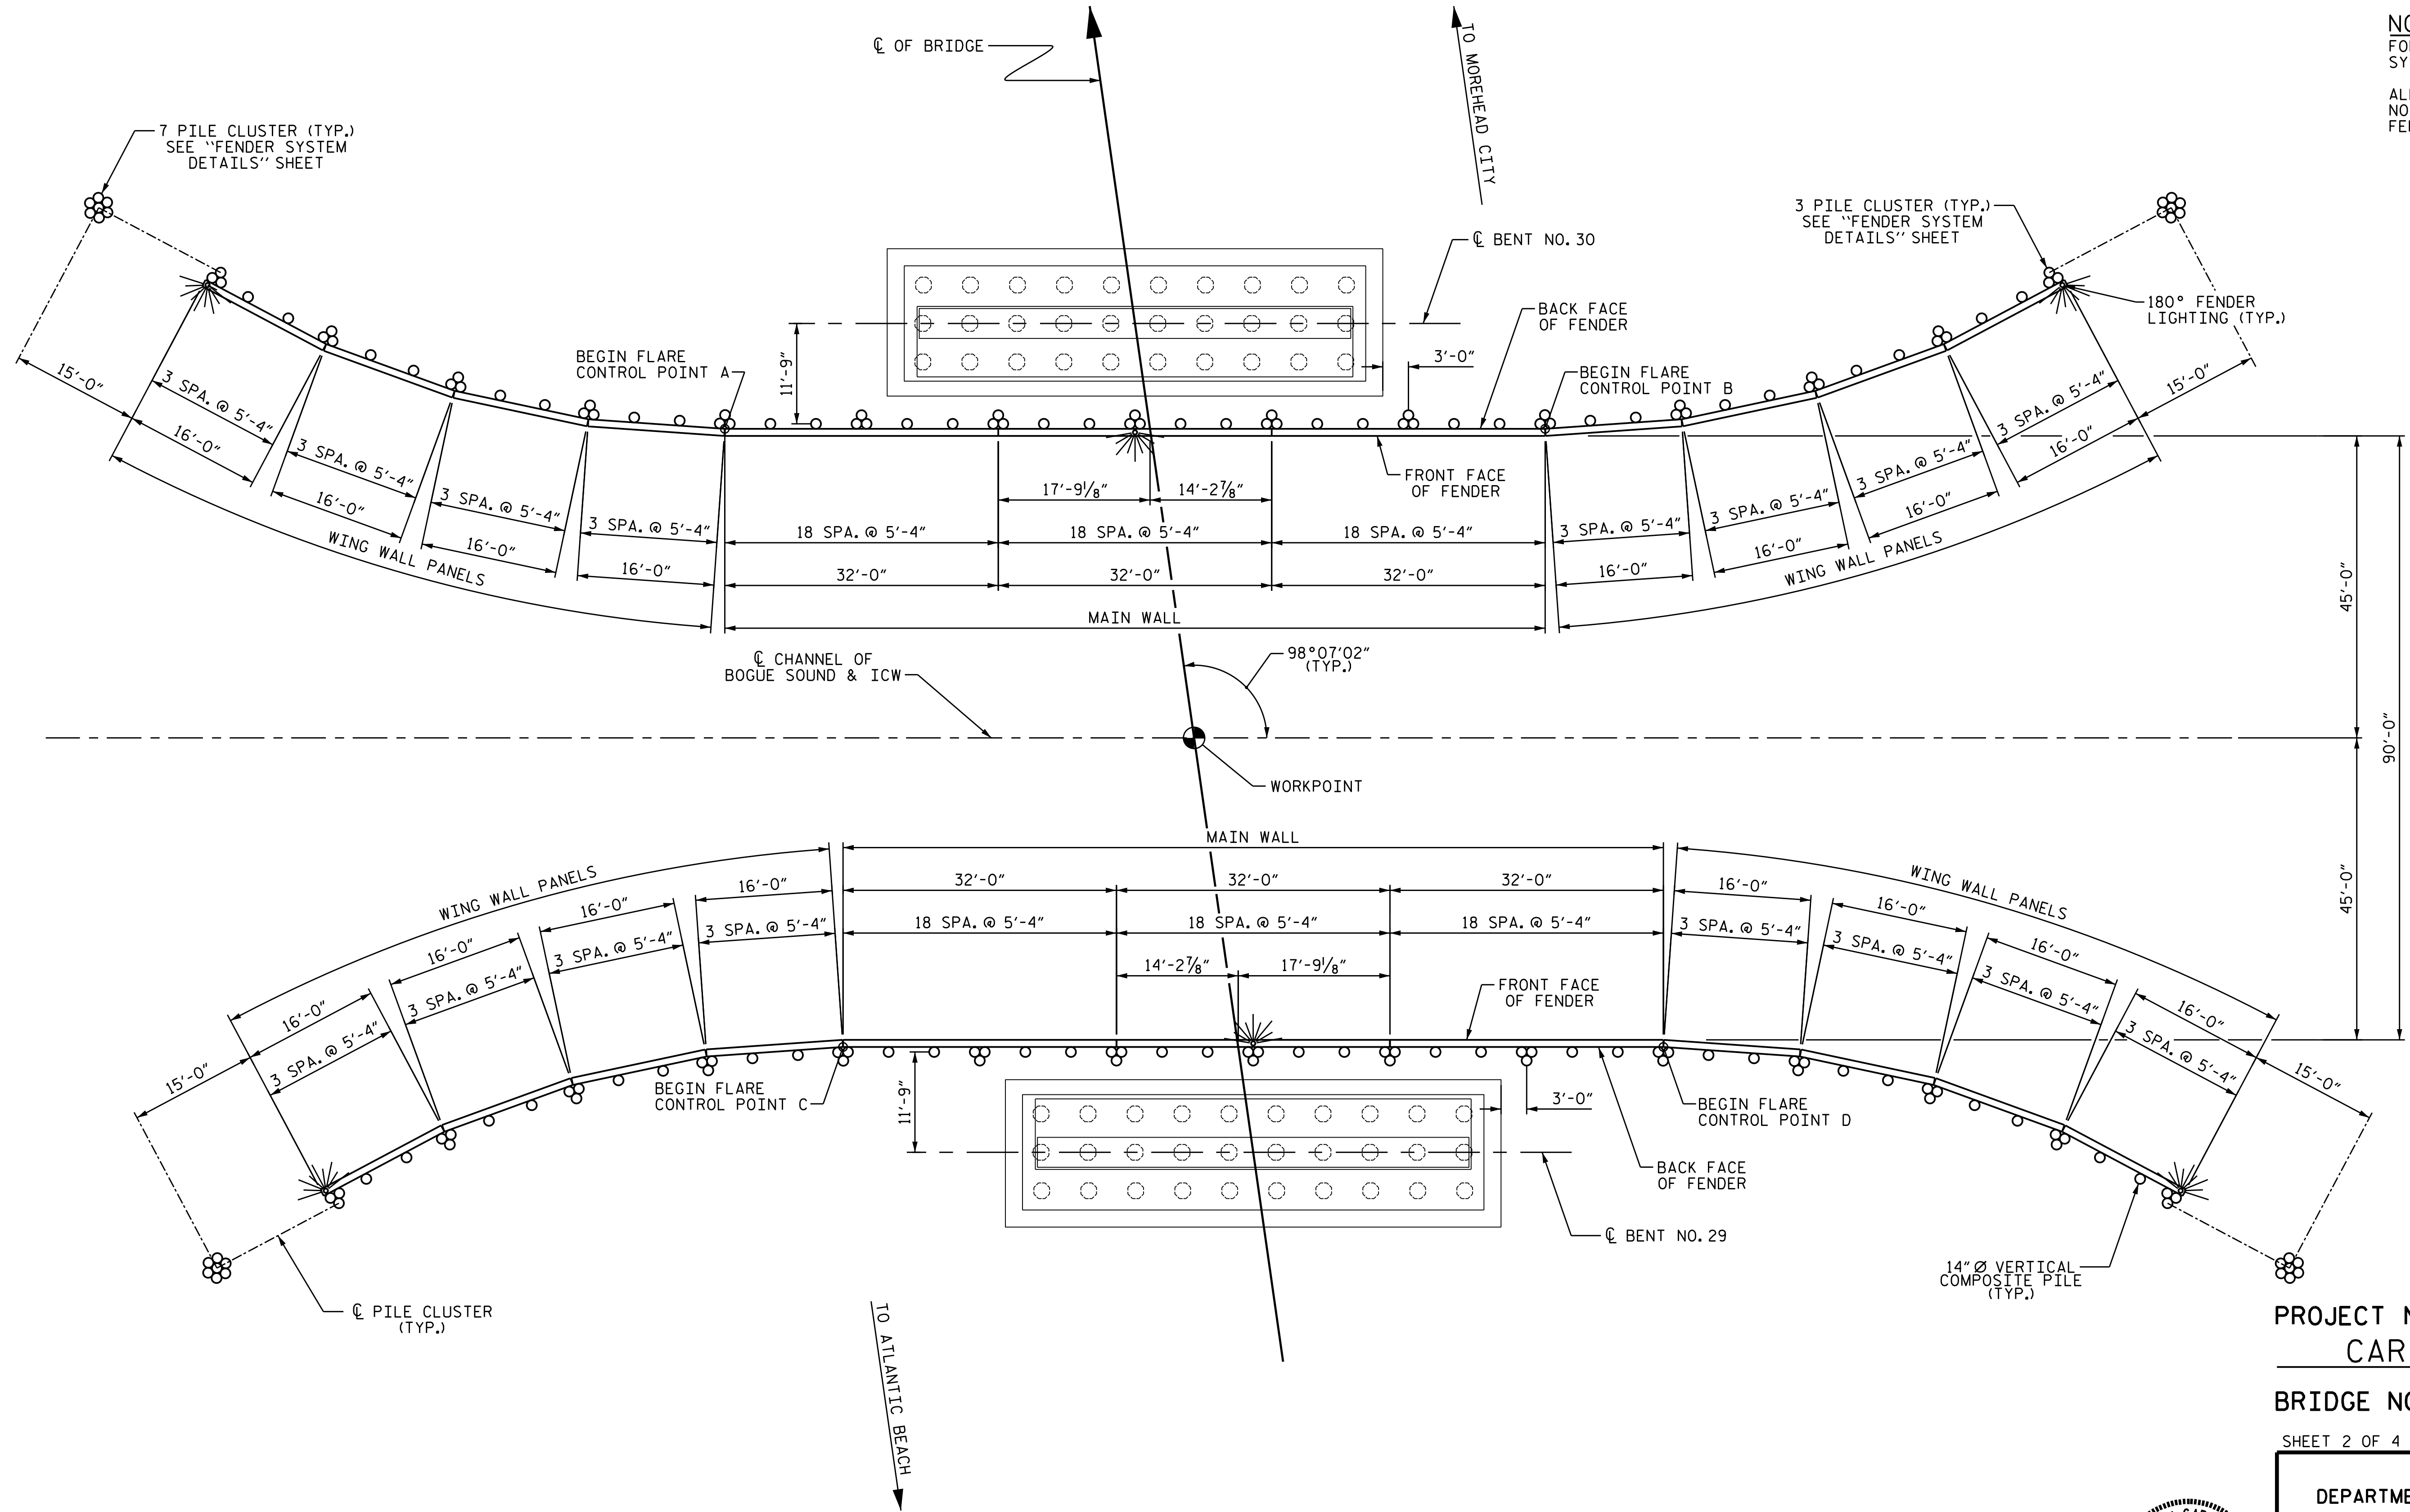

**PLAN OF PILE LAYOUT**  
 WALKWAY ON FENDER SYSTEM NOT SHOWN FOR CLARITY

PROJECT NO. B-5938  
CARTERET COUNTY  
 BRIDGE NO. 68

SHEET 2 OF 4

STATE OF NORTH CAROLINA  
 DEPARTMENT OF TRANSPORTATION  
 RALEIGH

**FENDER SYSTEM  
 PILE LAYOUT**



DocuSigned by:  
 Greg Dickey  
 2/22/2015 9:58:48 AM

DRAWN BY : M.A. LEE DATE : 1/2015  
 CHECKED BY : W.M. CLARKE DATE : 1/2015

DOCUMENT NOT CONSIDERED  
 FINAL UNLESS ALL  
 SIGNATURES COMPLETED

REVISIONS						SHEET NO.
NO.	BY:	DATE:	NO.	BY:	DATE:	F-2
1			3			TOTAL SHEETS
2			4			-